



WALL #2 DETAIL SHEET

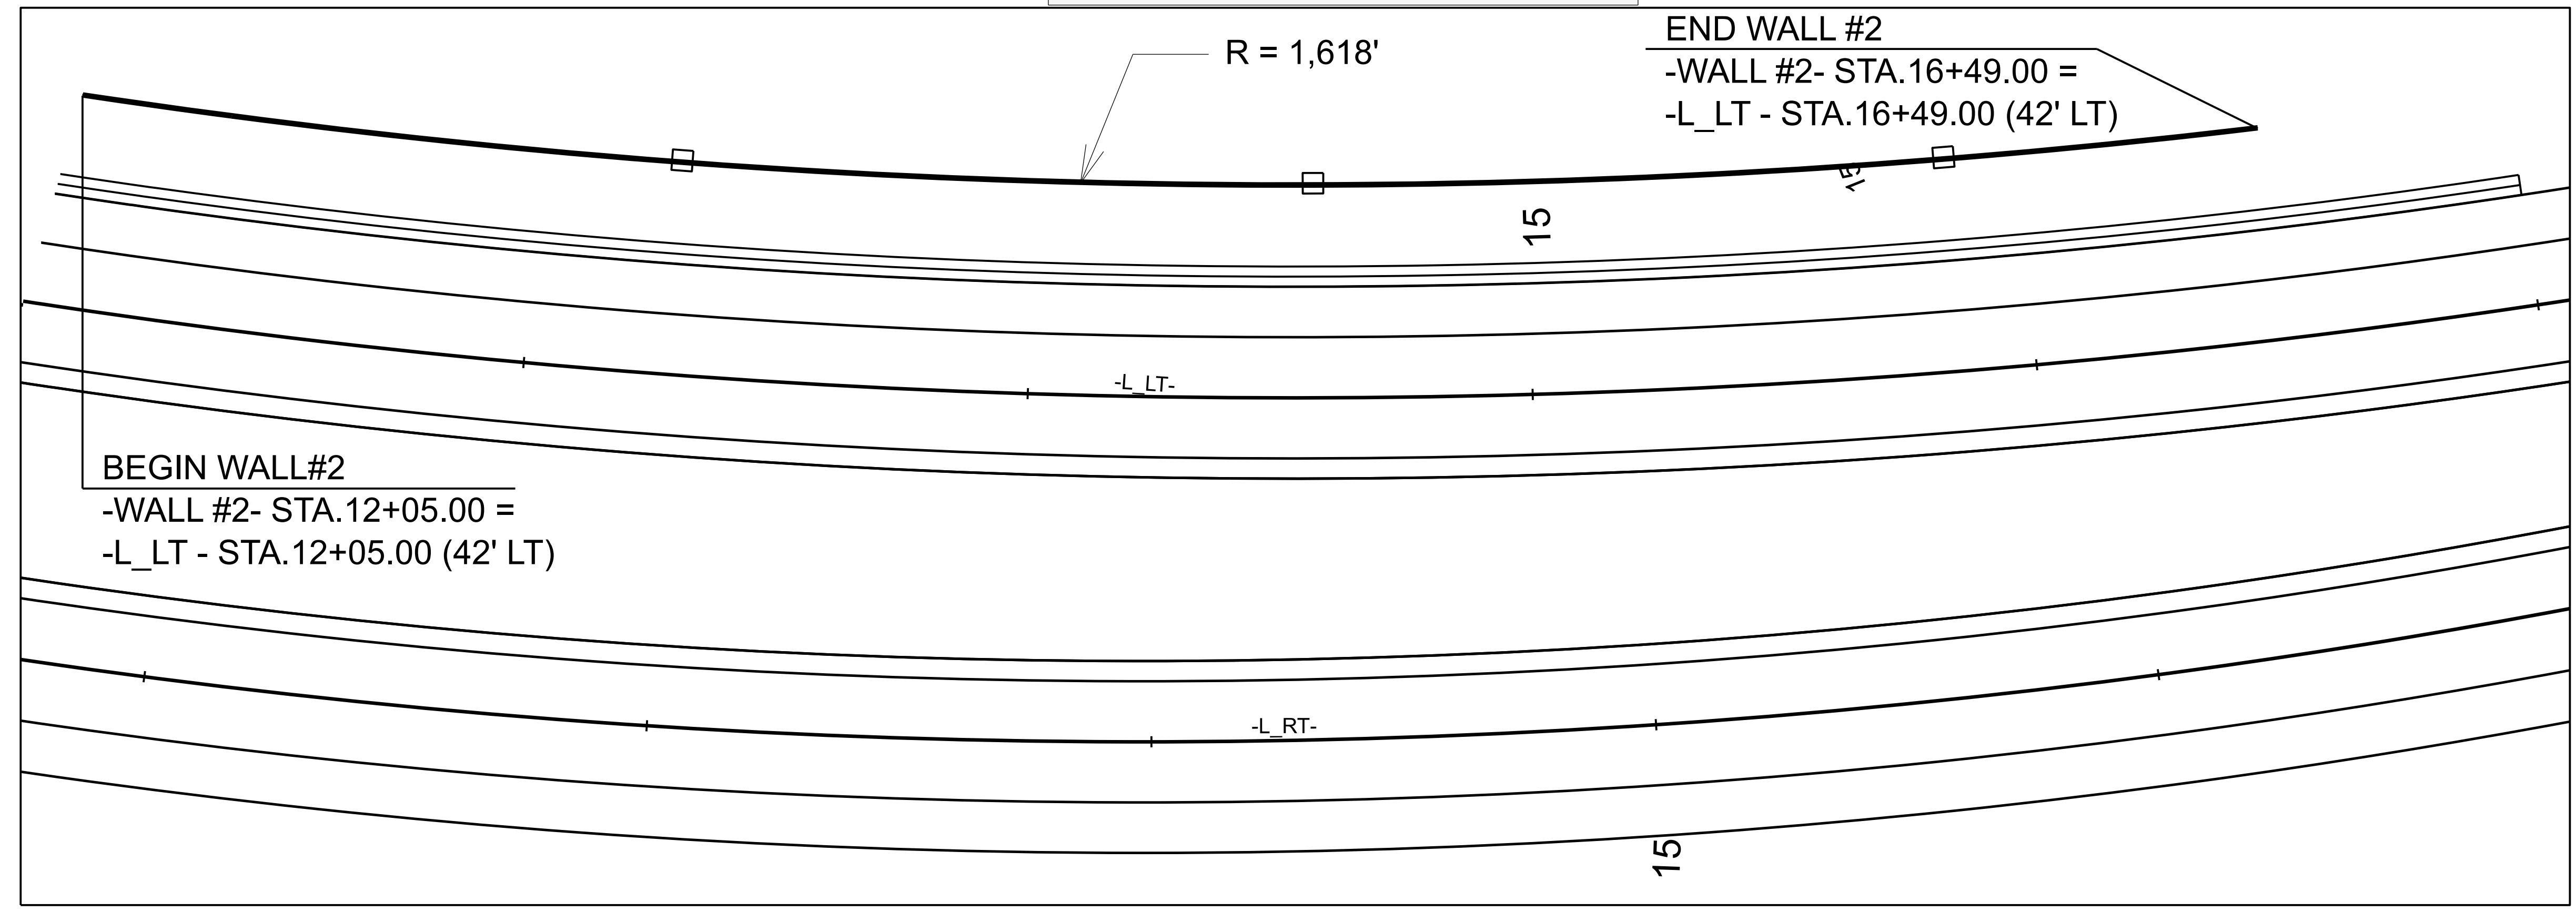

B-3186/B-5898

W-02
NORTH CAROLINA
DEPARTMENT OF TRANSPORTATION
HAYWOOD COUNTY

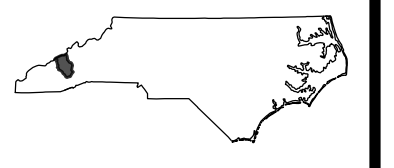


ROADWAY DESIGN UNIT
ROADWAY DESIGN
ENGINEER



PREPARED BY
AECOM
NC FIRM LICENSE No: F-0342
5438 Wade Park Boulevard, Suite 200
Raleigh, NC 27603
(919) 854-6200 (TEL) 854-6259 (FAX)

DOCUMENT NOT CONSIDERED FINAL
UNLESS ALL SIGNATURES COMPLETED

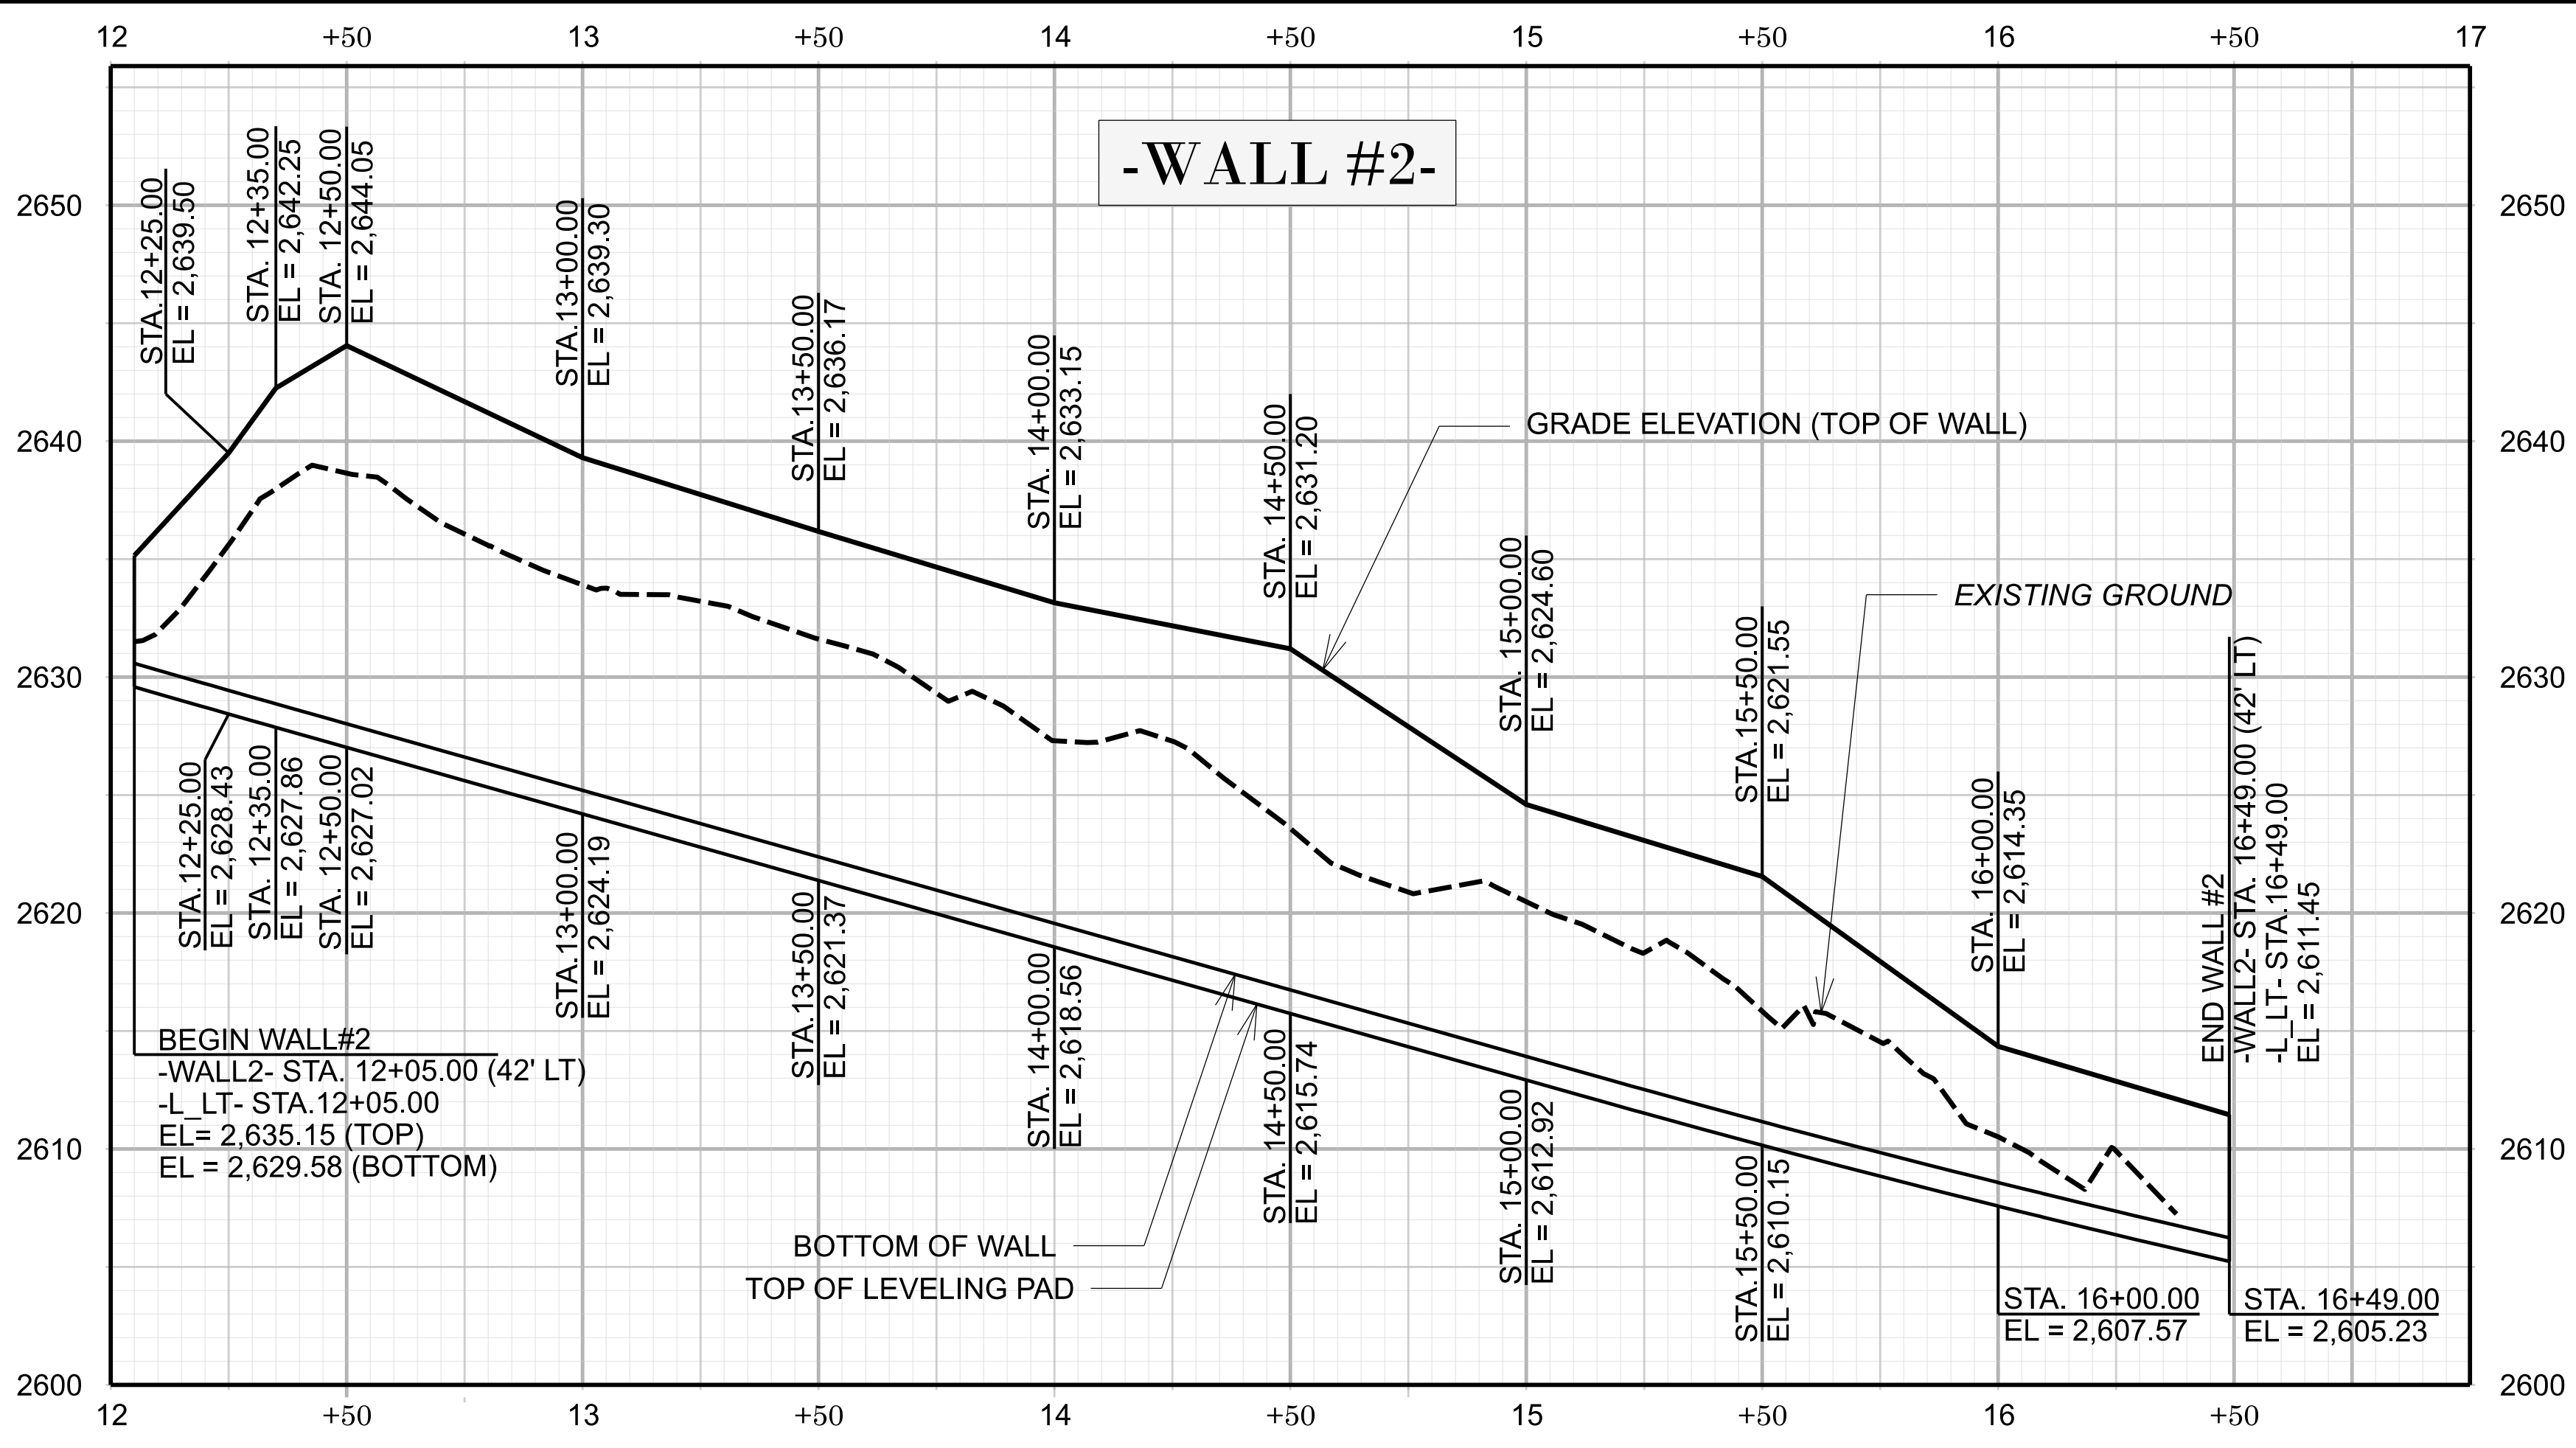

- NOTES:
1. APPROXIMATE WALL LENGTH = 444'
 2. APPROXIMATE WALL AREA = 5,155 SF
 3. TOP OF WALL ELEVATIONS DO NOT INCLUDE COPING

REVISIONS