
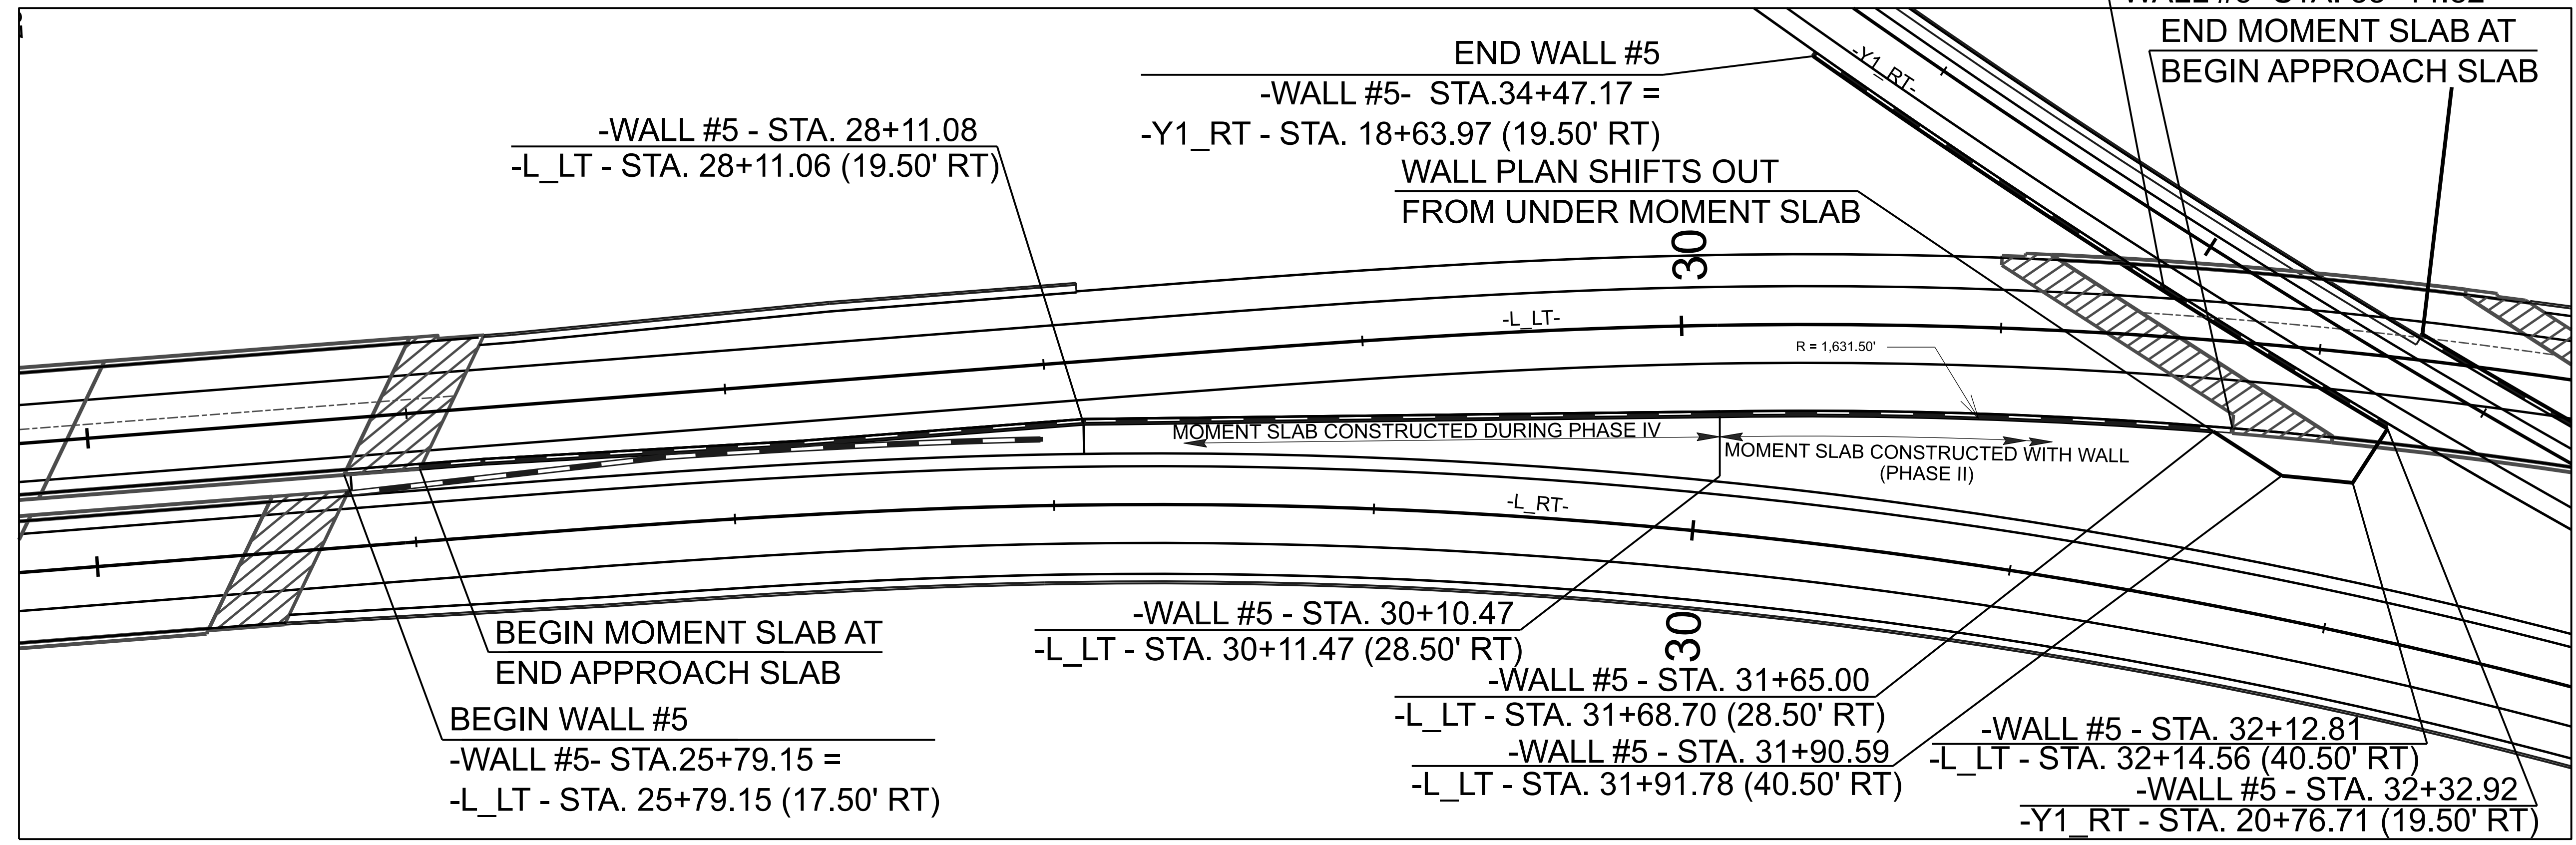


WALL #5 DETAIL SHEET


WALL CONSTRUCTION JOINT
-WALL #5- STA. 33+14.82

END MOMENT SLAB AT
BEGIN APPROACH SLAB

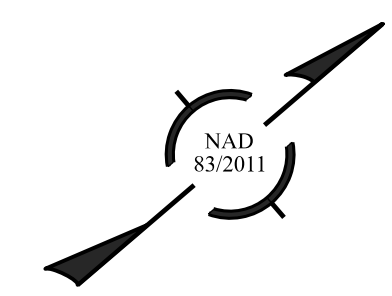

B-3186/B-5898

W-05
NORTH CAROLINA
DEPARTMENT OF TRANSPORTATION
HAYWOOD COUNTY

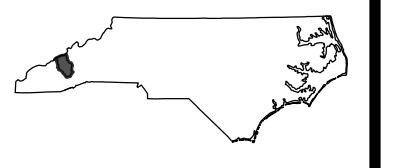


ROADWAY DESIGN UNIT
ROADWAY DESIGN
ENGINEER



PREPARED BY
AECOM
NC FIRM LICENSE No: F-0342
5438 Wade Park Boulevard, Suite 200
Raleigh, NC 27603
(919) 854-6200 (TEL) 854-6259 (FAX)

DOCUMENT NOT CONSIDERED FINAL
UNLESS ALL SIGNATURES COMPLETED

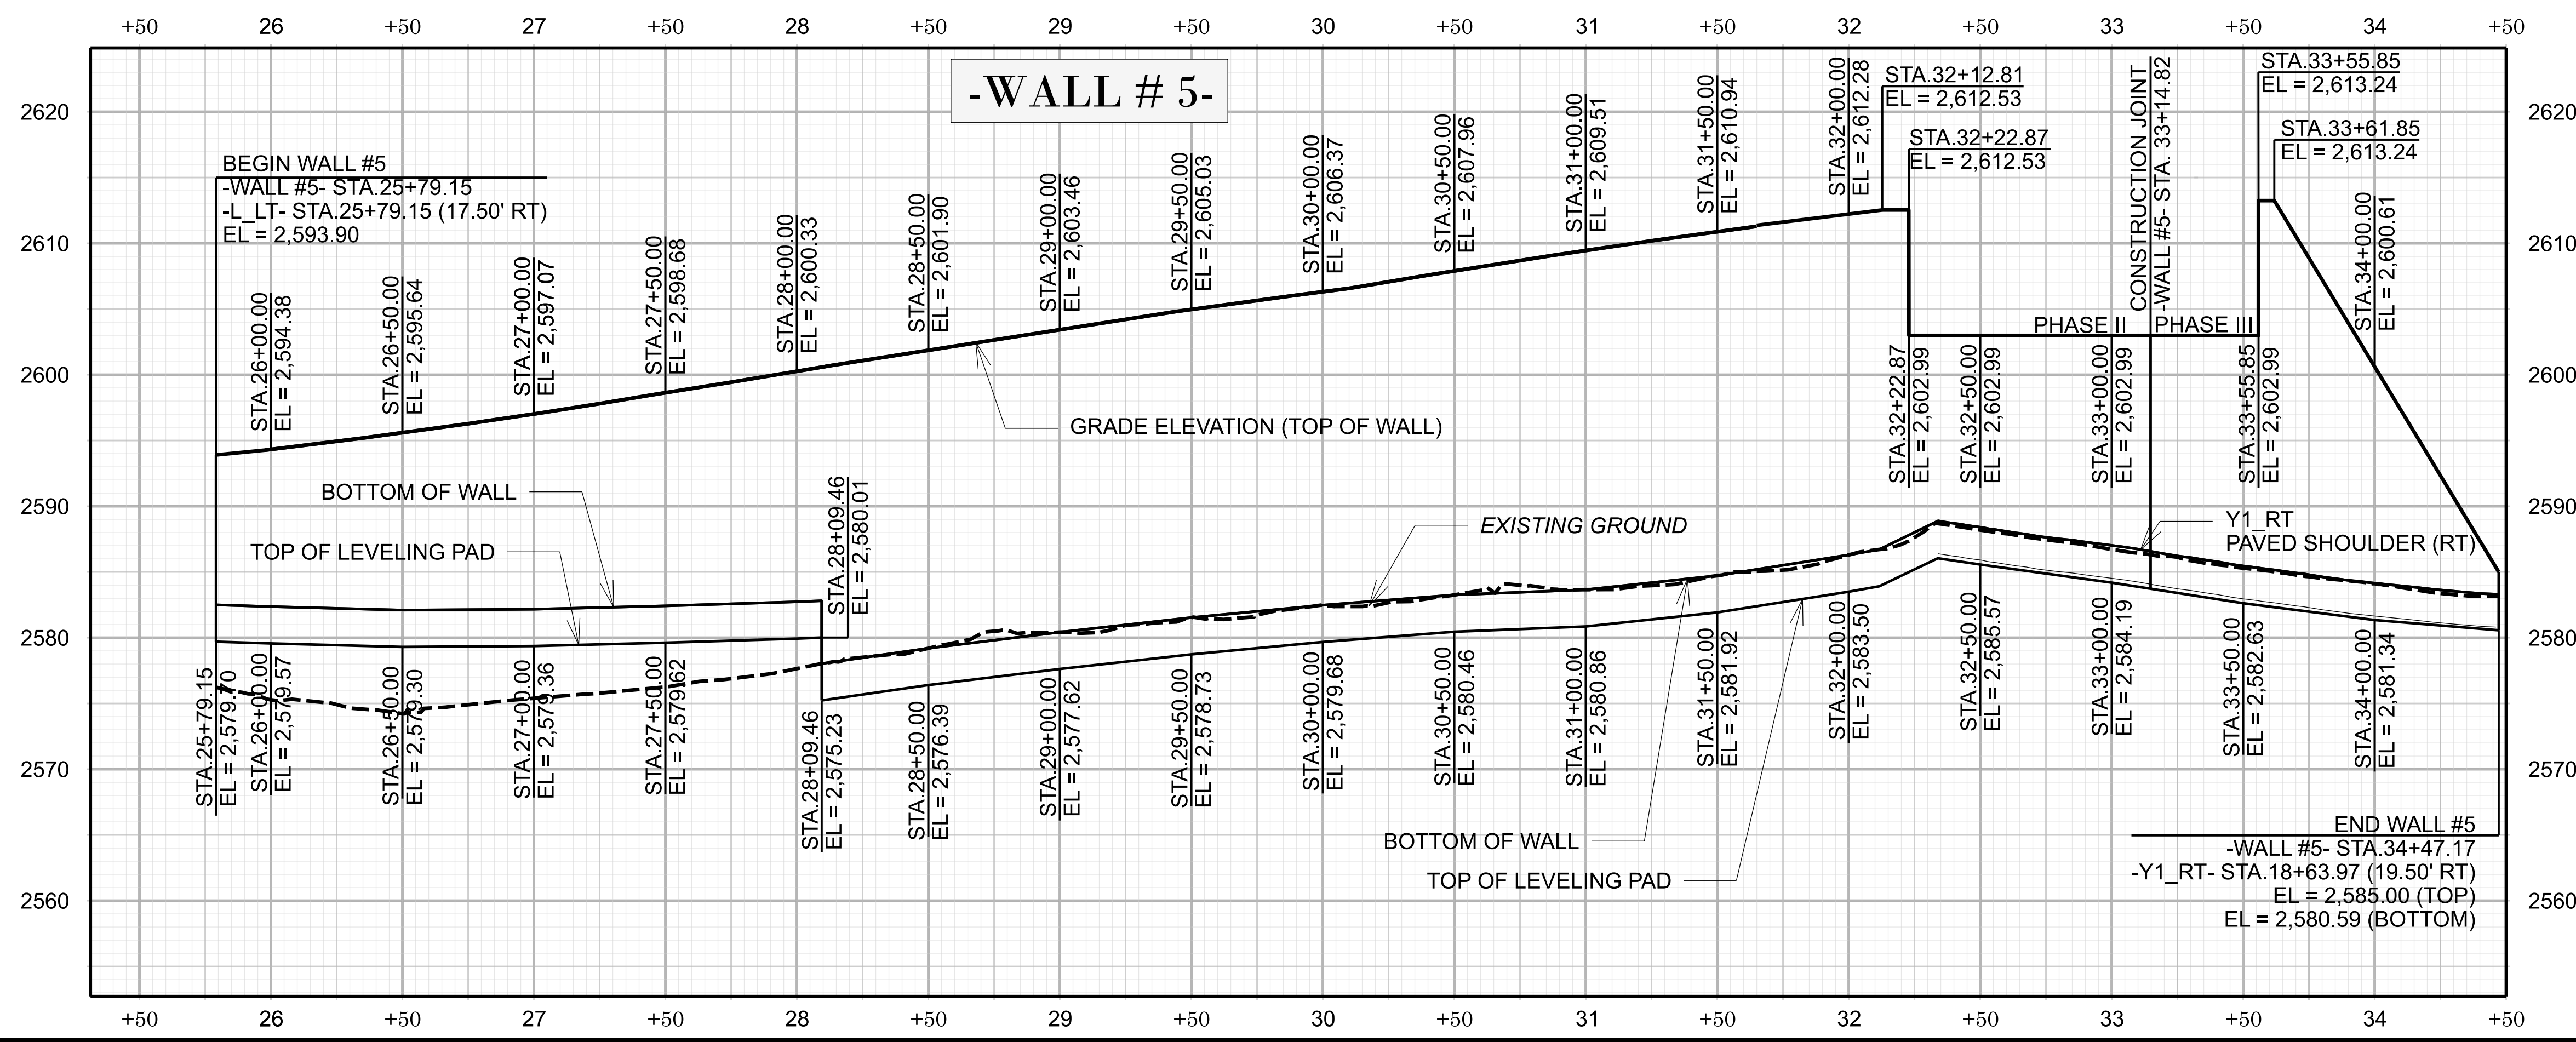

- NOTES:
1. APPROXIMATE WALL LENGTH = 868'
 2. APPROXIMATE WALL AREA = 16,980 SF
 3. TOP OF WALL ELEVATIONS DO NOT INCLUDE COPING

REVISIONS