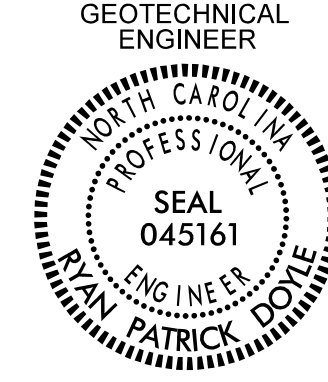

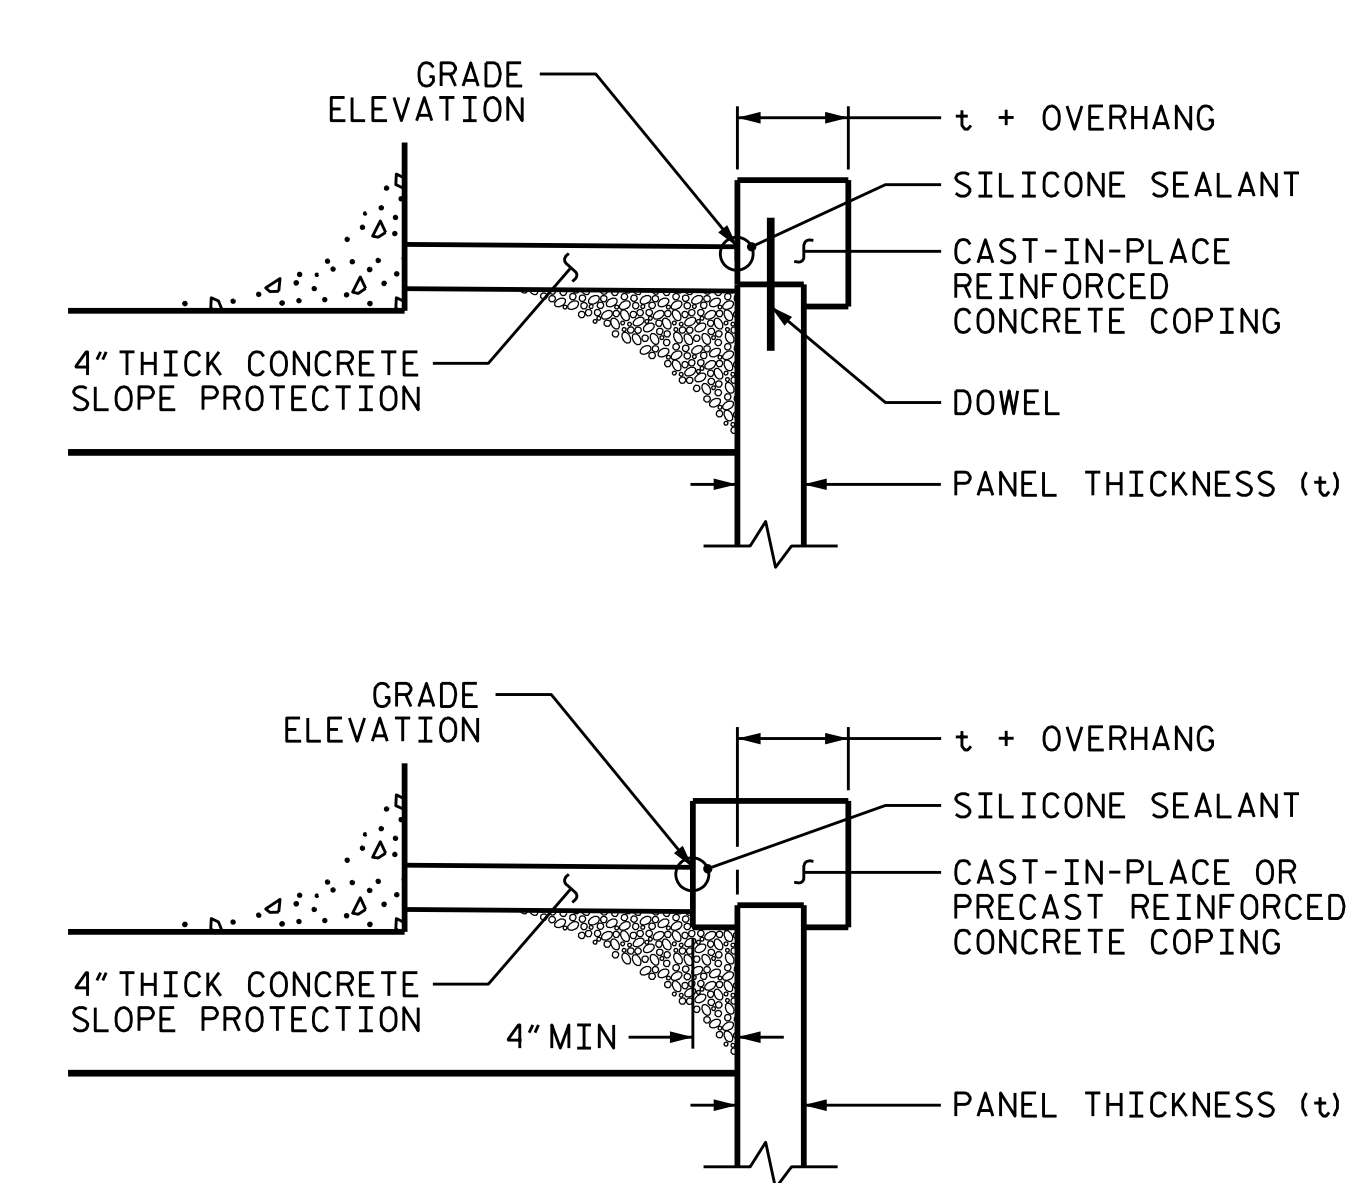
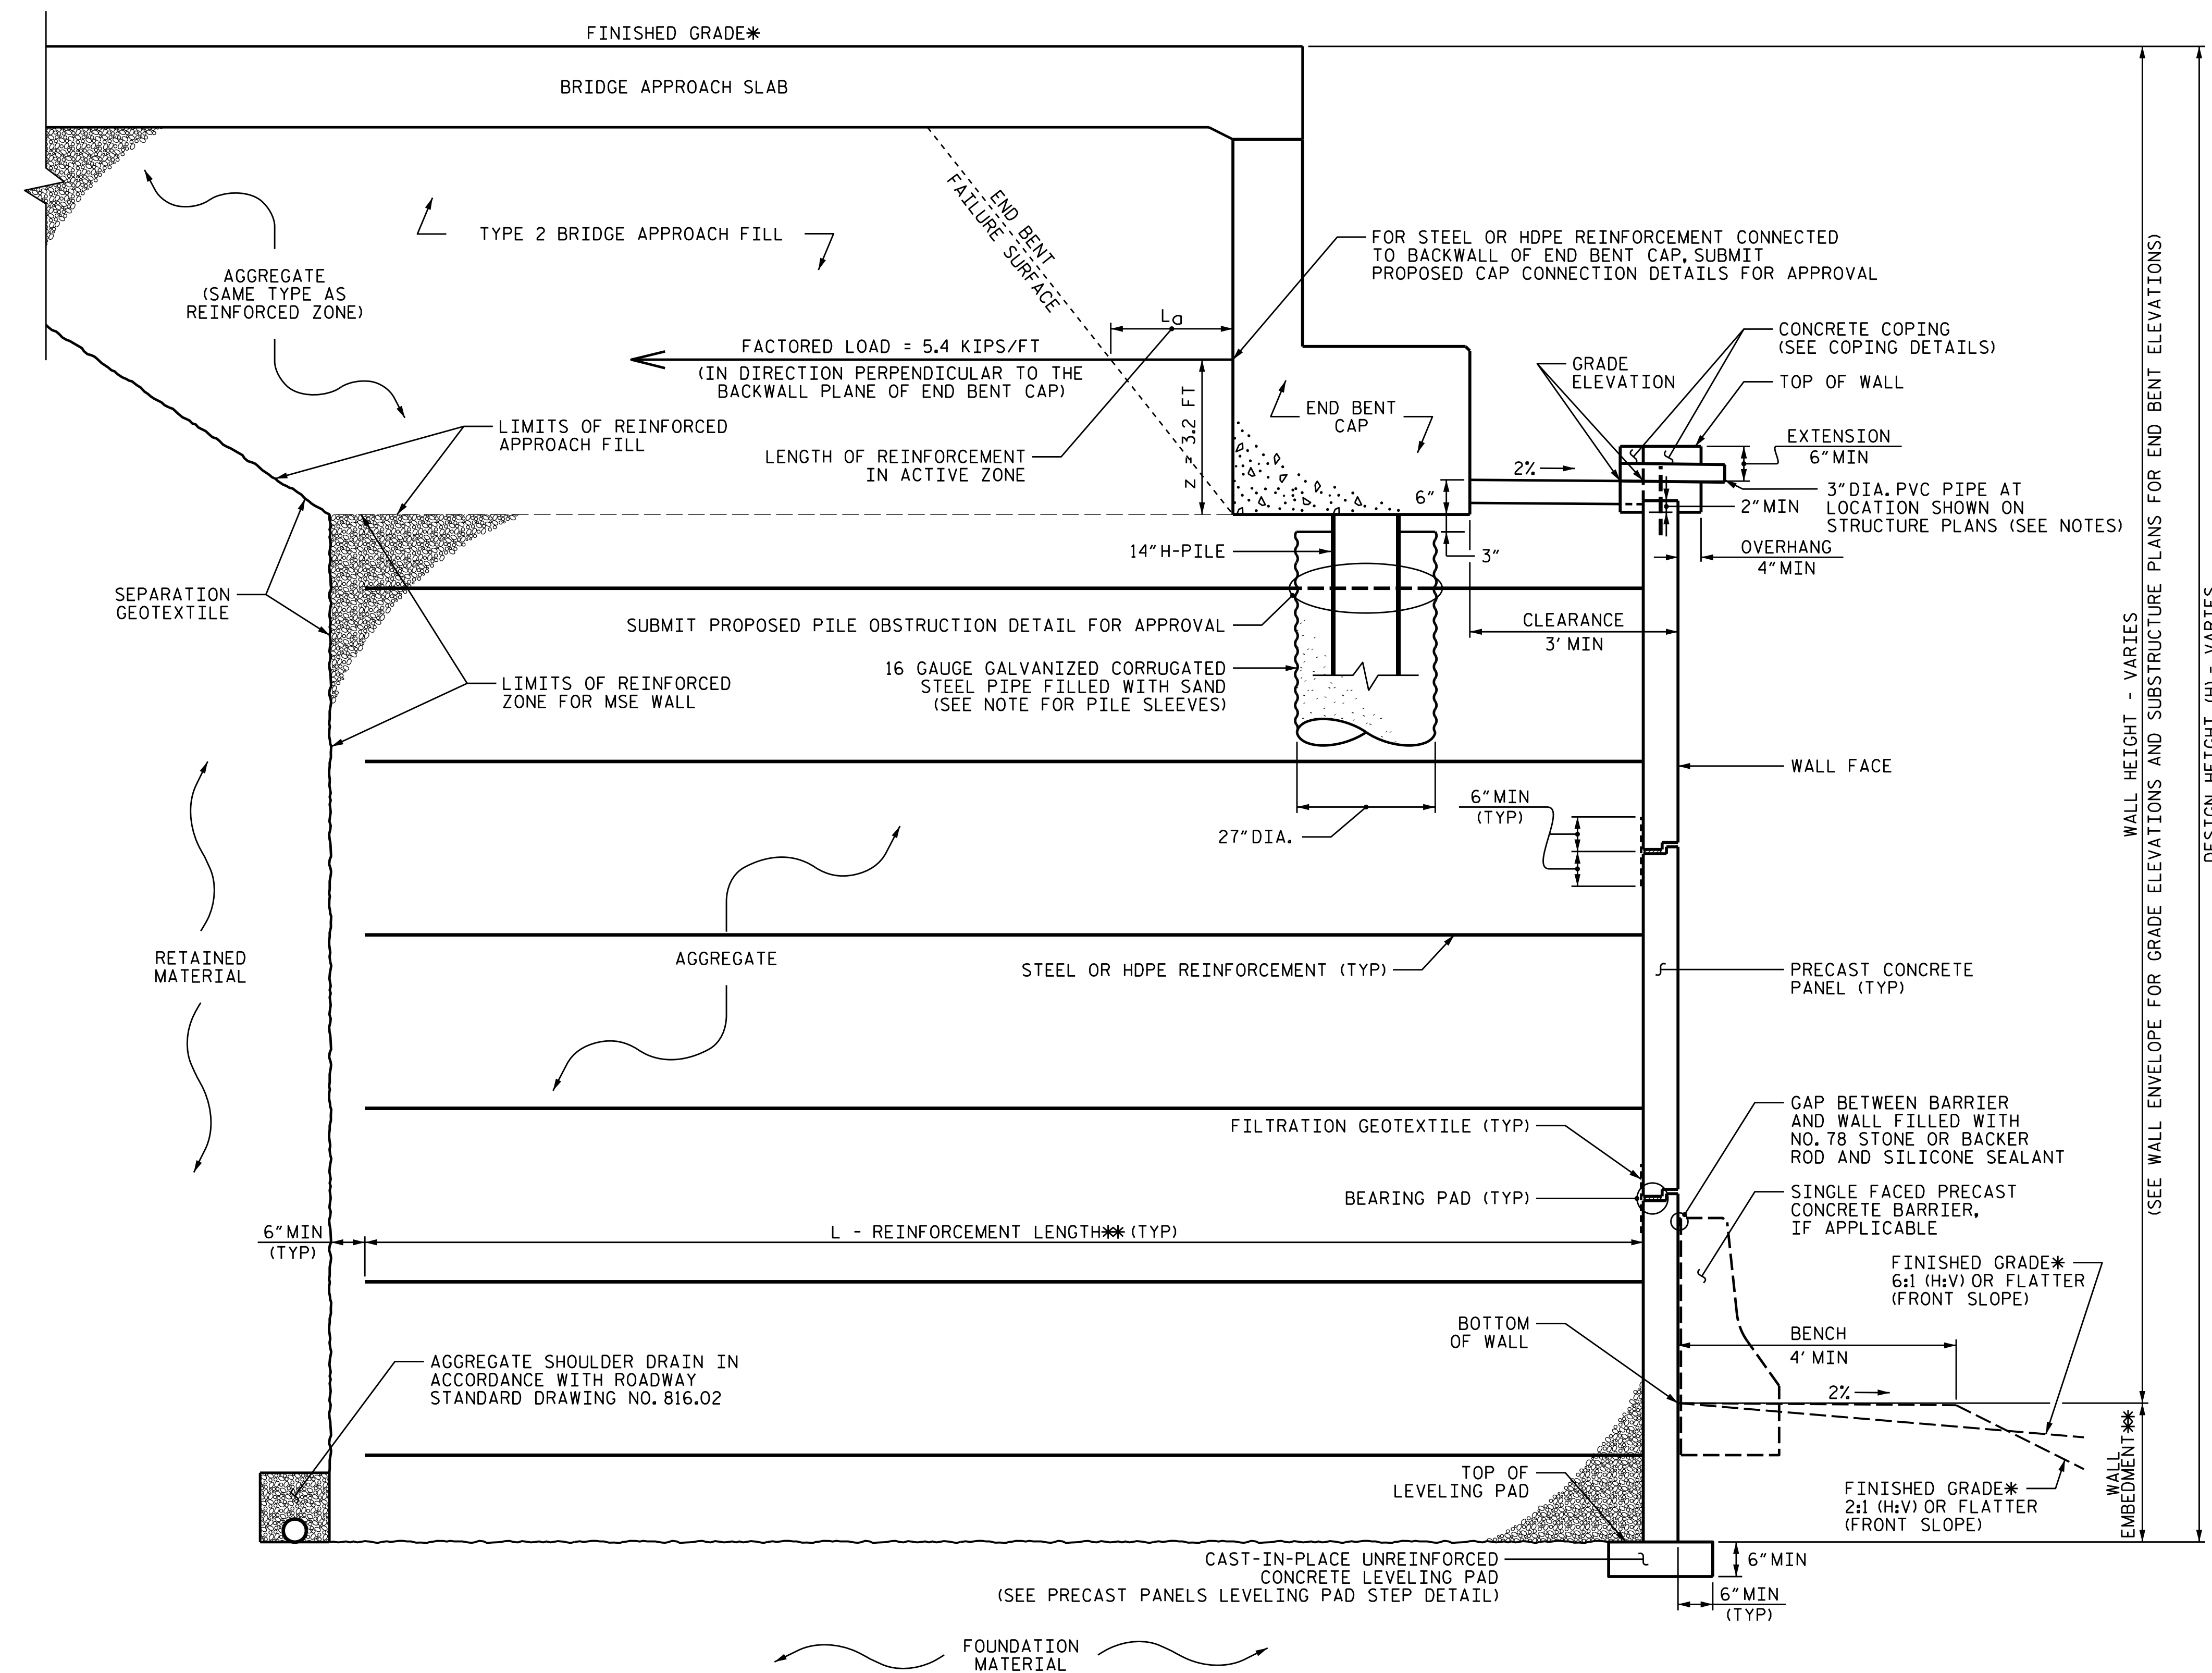


PROJECT REFERENCE NO. B-5898B-3186	SHEET NO. W-6A
GEOTECHNICAL ENGINEER  SEAL 045161 RYAN PATRICK DOYLE ENGINEER STATE OF NORTH CAROLINA	
DocuSigned by: Ryan Patrick Doyle 10/17/2023 DATE	
DOCUMENT NOT CONSIDERED FINAL UNLESS ALL SIGNATURES COMPLETED 	



**COPING DETAILS**  
 AT THE CONTRACTOR'S OPTION, CONNECT COPING TO PANELS WITH DOWELS OR EXTEND COPING DOWN BACK OF PANELS.

**MSE ABUTMENT WALL (RETAINING WALL NO. 7) WITH PRECAST PANELS - TYPICAL SECTION**

\*SEE ROADWAY PLANS FOR FINISHED GRADE DETAILS.  
 \*\*SEE MSE RETAINING WALLS PROVISION AND IF APPLICABLE,  
 MSE WALL NOTES FOR EMBEDMENT AND REINFORCEMENT LENGTH REQUIREMENTS.