
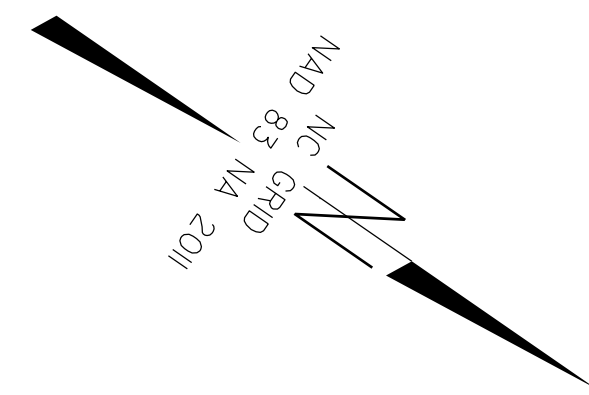
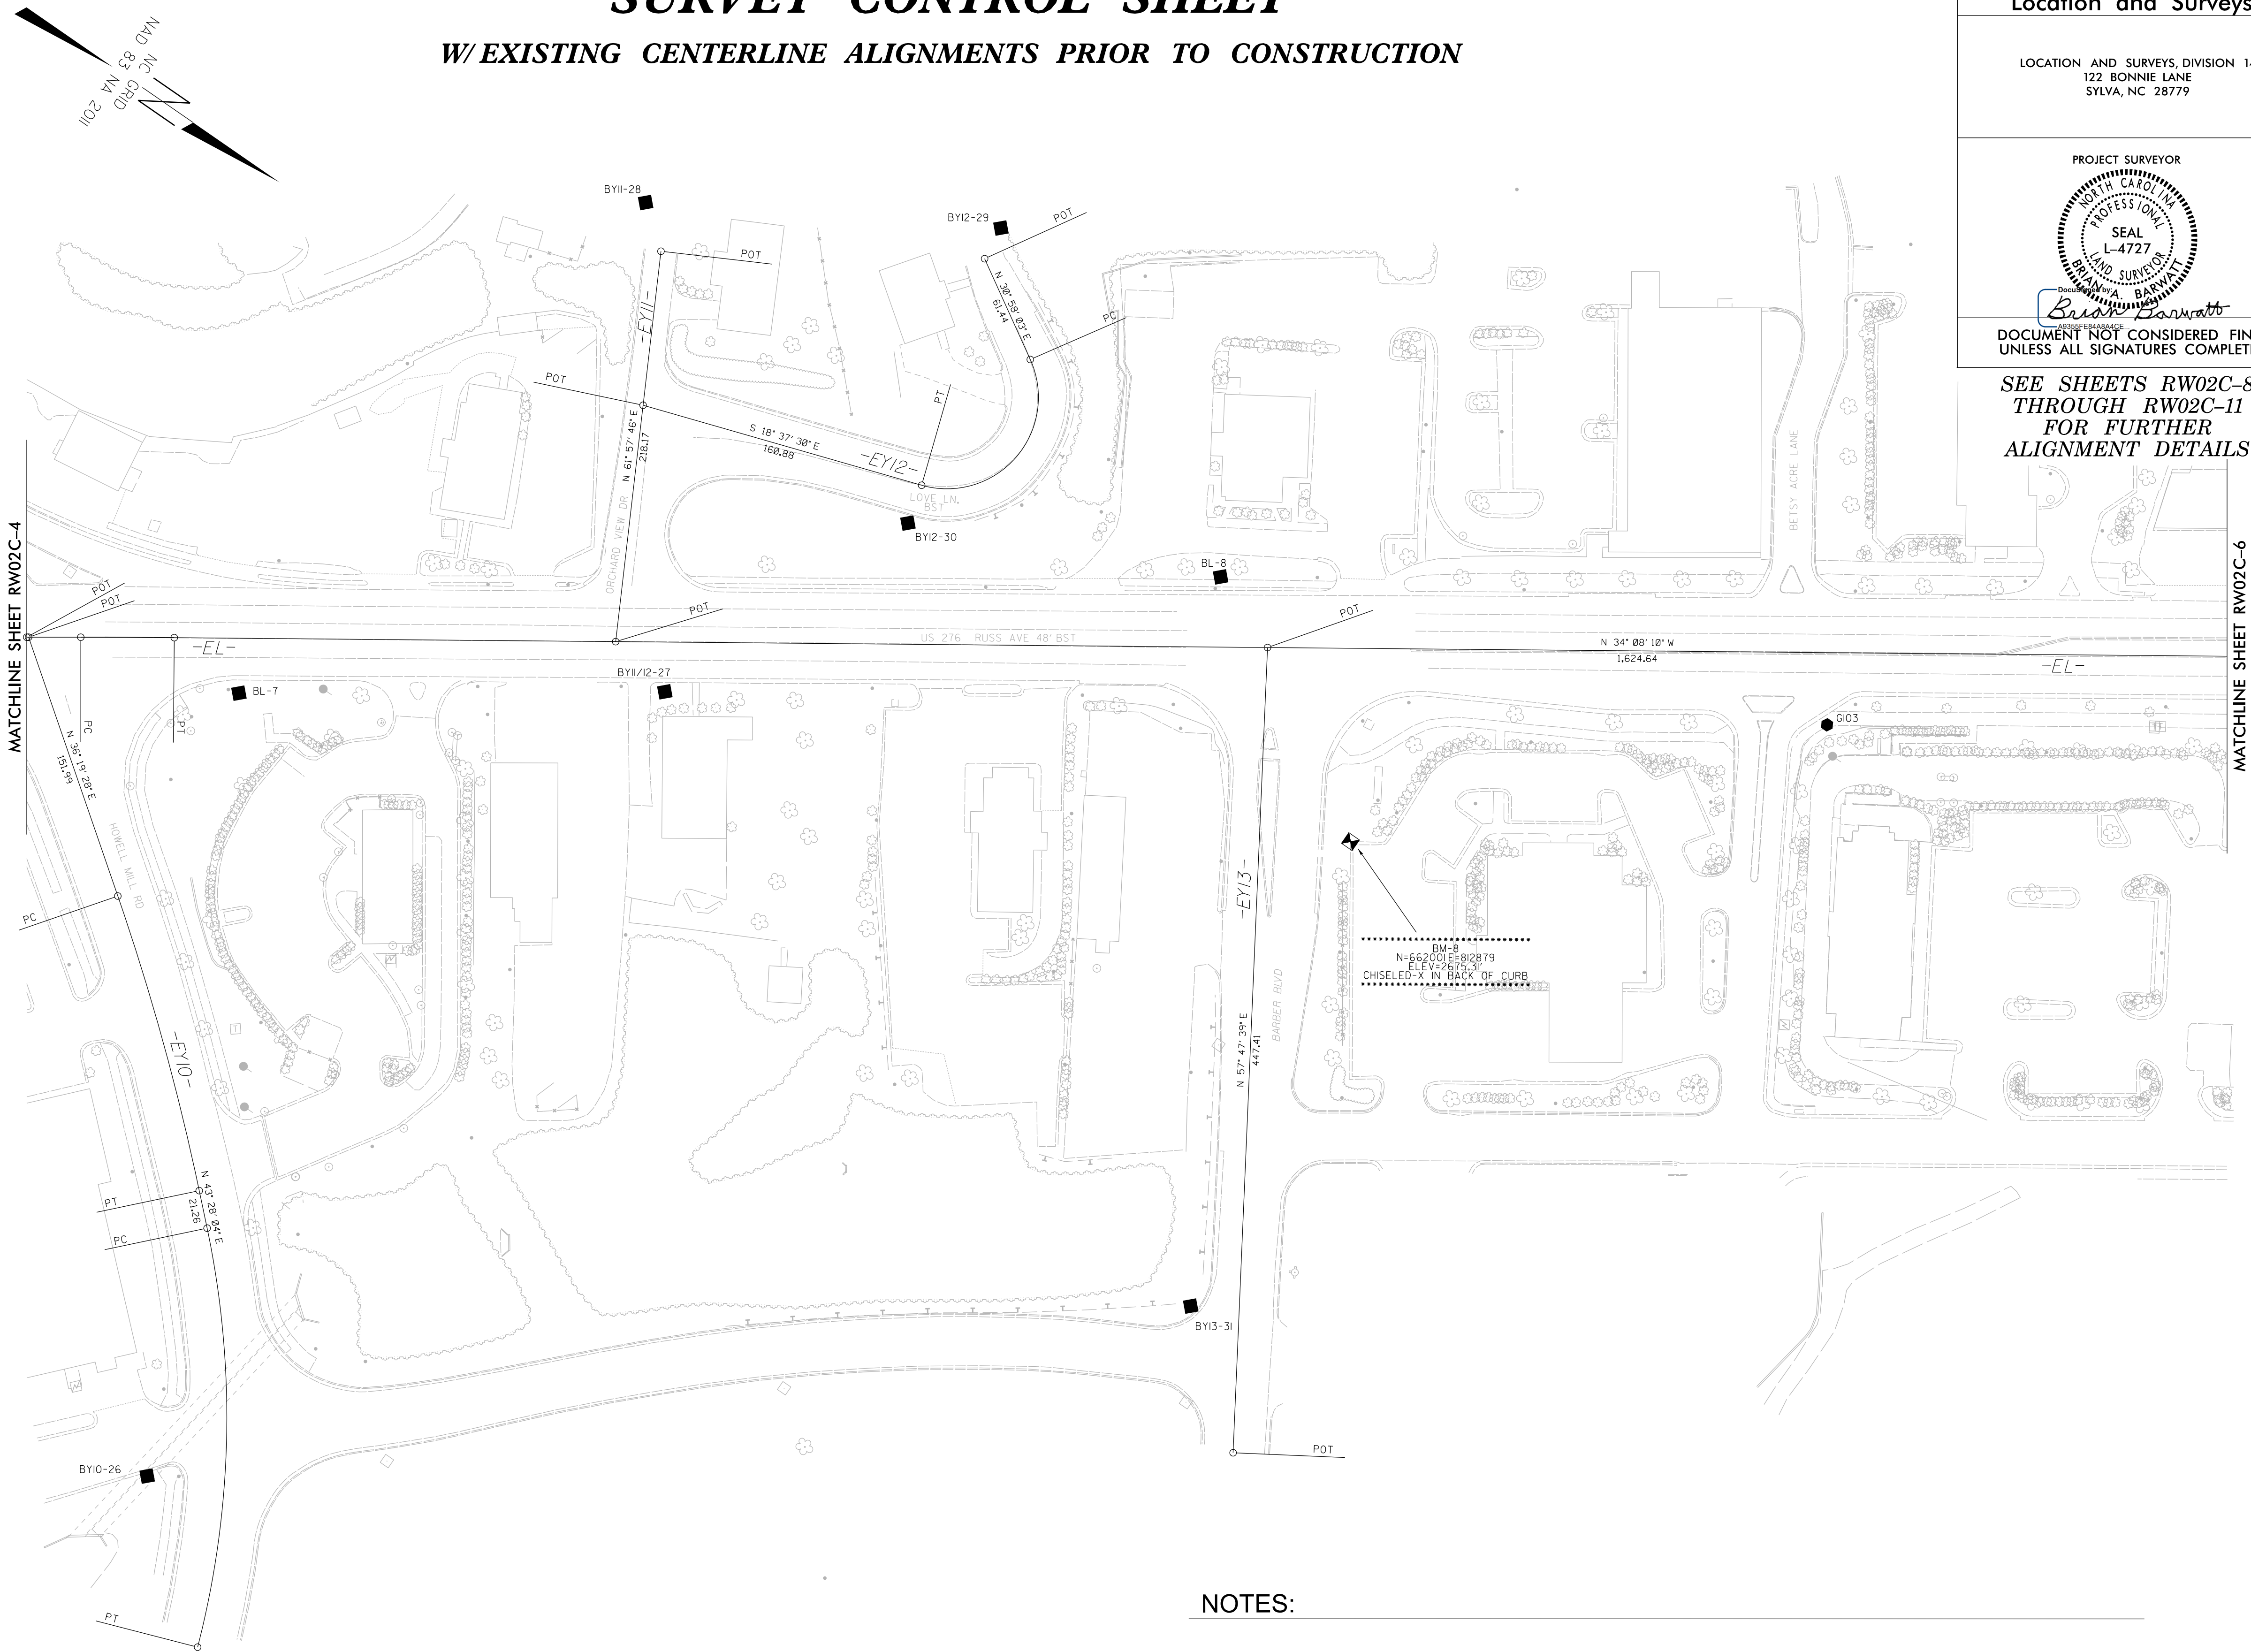


# SURVEY CONTROL SHEET

## W/ EXISTING CENTERLINE ALIGNMENTS PRIOR TO CONSTRUCTION

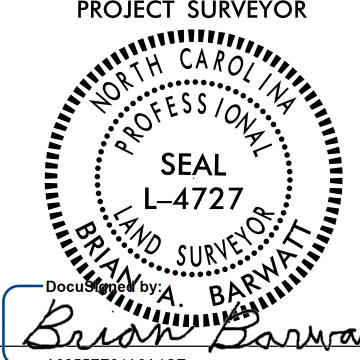

PROJECT REFERENCE NO. U-5839	SHEET NO. RW02C-5
<b>Location and Surveys</b>	
LOCATION AND SURVEYS, DIVISION 14 122 BONNIE LANE SYLVA, NC 28779	
PROJECT SURVEYOR 	
DOCUMENT NOT CONSIDERED FINAL UNLESS ALL SIGNATURES COMPLETED	

**SEE SHEETS RW02C-8  
THROUGH RW02C-11  
FOR FURTHER  
ALIGNMENT DETAILS**

REVISIONS

02-NOV-2020 12:56  
 C:\sylv\urbon\5839\RW Sheets\To\_Send\5839\1s.rw02c-5.dgn  
 bobbarwatt AT LS-317902

### NOTES:

1. PROJECT CONTROL WAS ESTABLISHED USING GNSS, THE GLOBAL NAVIGATION SATELLITE SYSTEM.
2. THE SURVEY CONTROL DATA FOR THIS PROJECT HAS BEEN COMPILED FROM VARIOUS SOURCES. IF FURTHER INFORMATION REGARDING PROJECT CONTROL IS NEEDED, PLEASE CONTACT THE LOCATION AND SURVEYS UNIT.