


Location and Surveys

LOCATION AND SURVEYS, DIVISION 14
122 BONNIE LANE
SYLVA, NC 28779

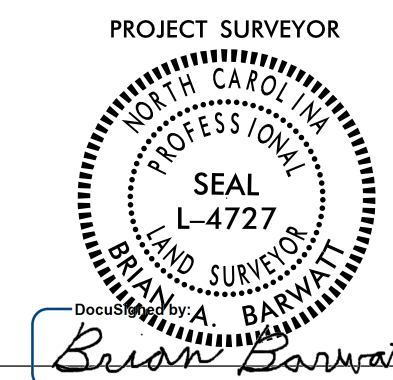



DOCUMENT NOT CONSIDERED FINAL
UNLESS ALL SIGNATURES COMPLETED

SEE SHEETS RW02C-8
THROUGH RW02C-11
FOR FURTHER
ALIGNMENT DETAILS

SURVEY CONTROL SHEET

W/ EXISTING CENTERLINE ALIGNMENTS PRIOR TO CONSTRUCTION

BM-1
N=663280 E=811353
ELEV=2758.35'
RR SPIKE IN BASE OF 28' PINE

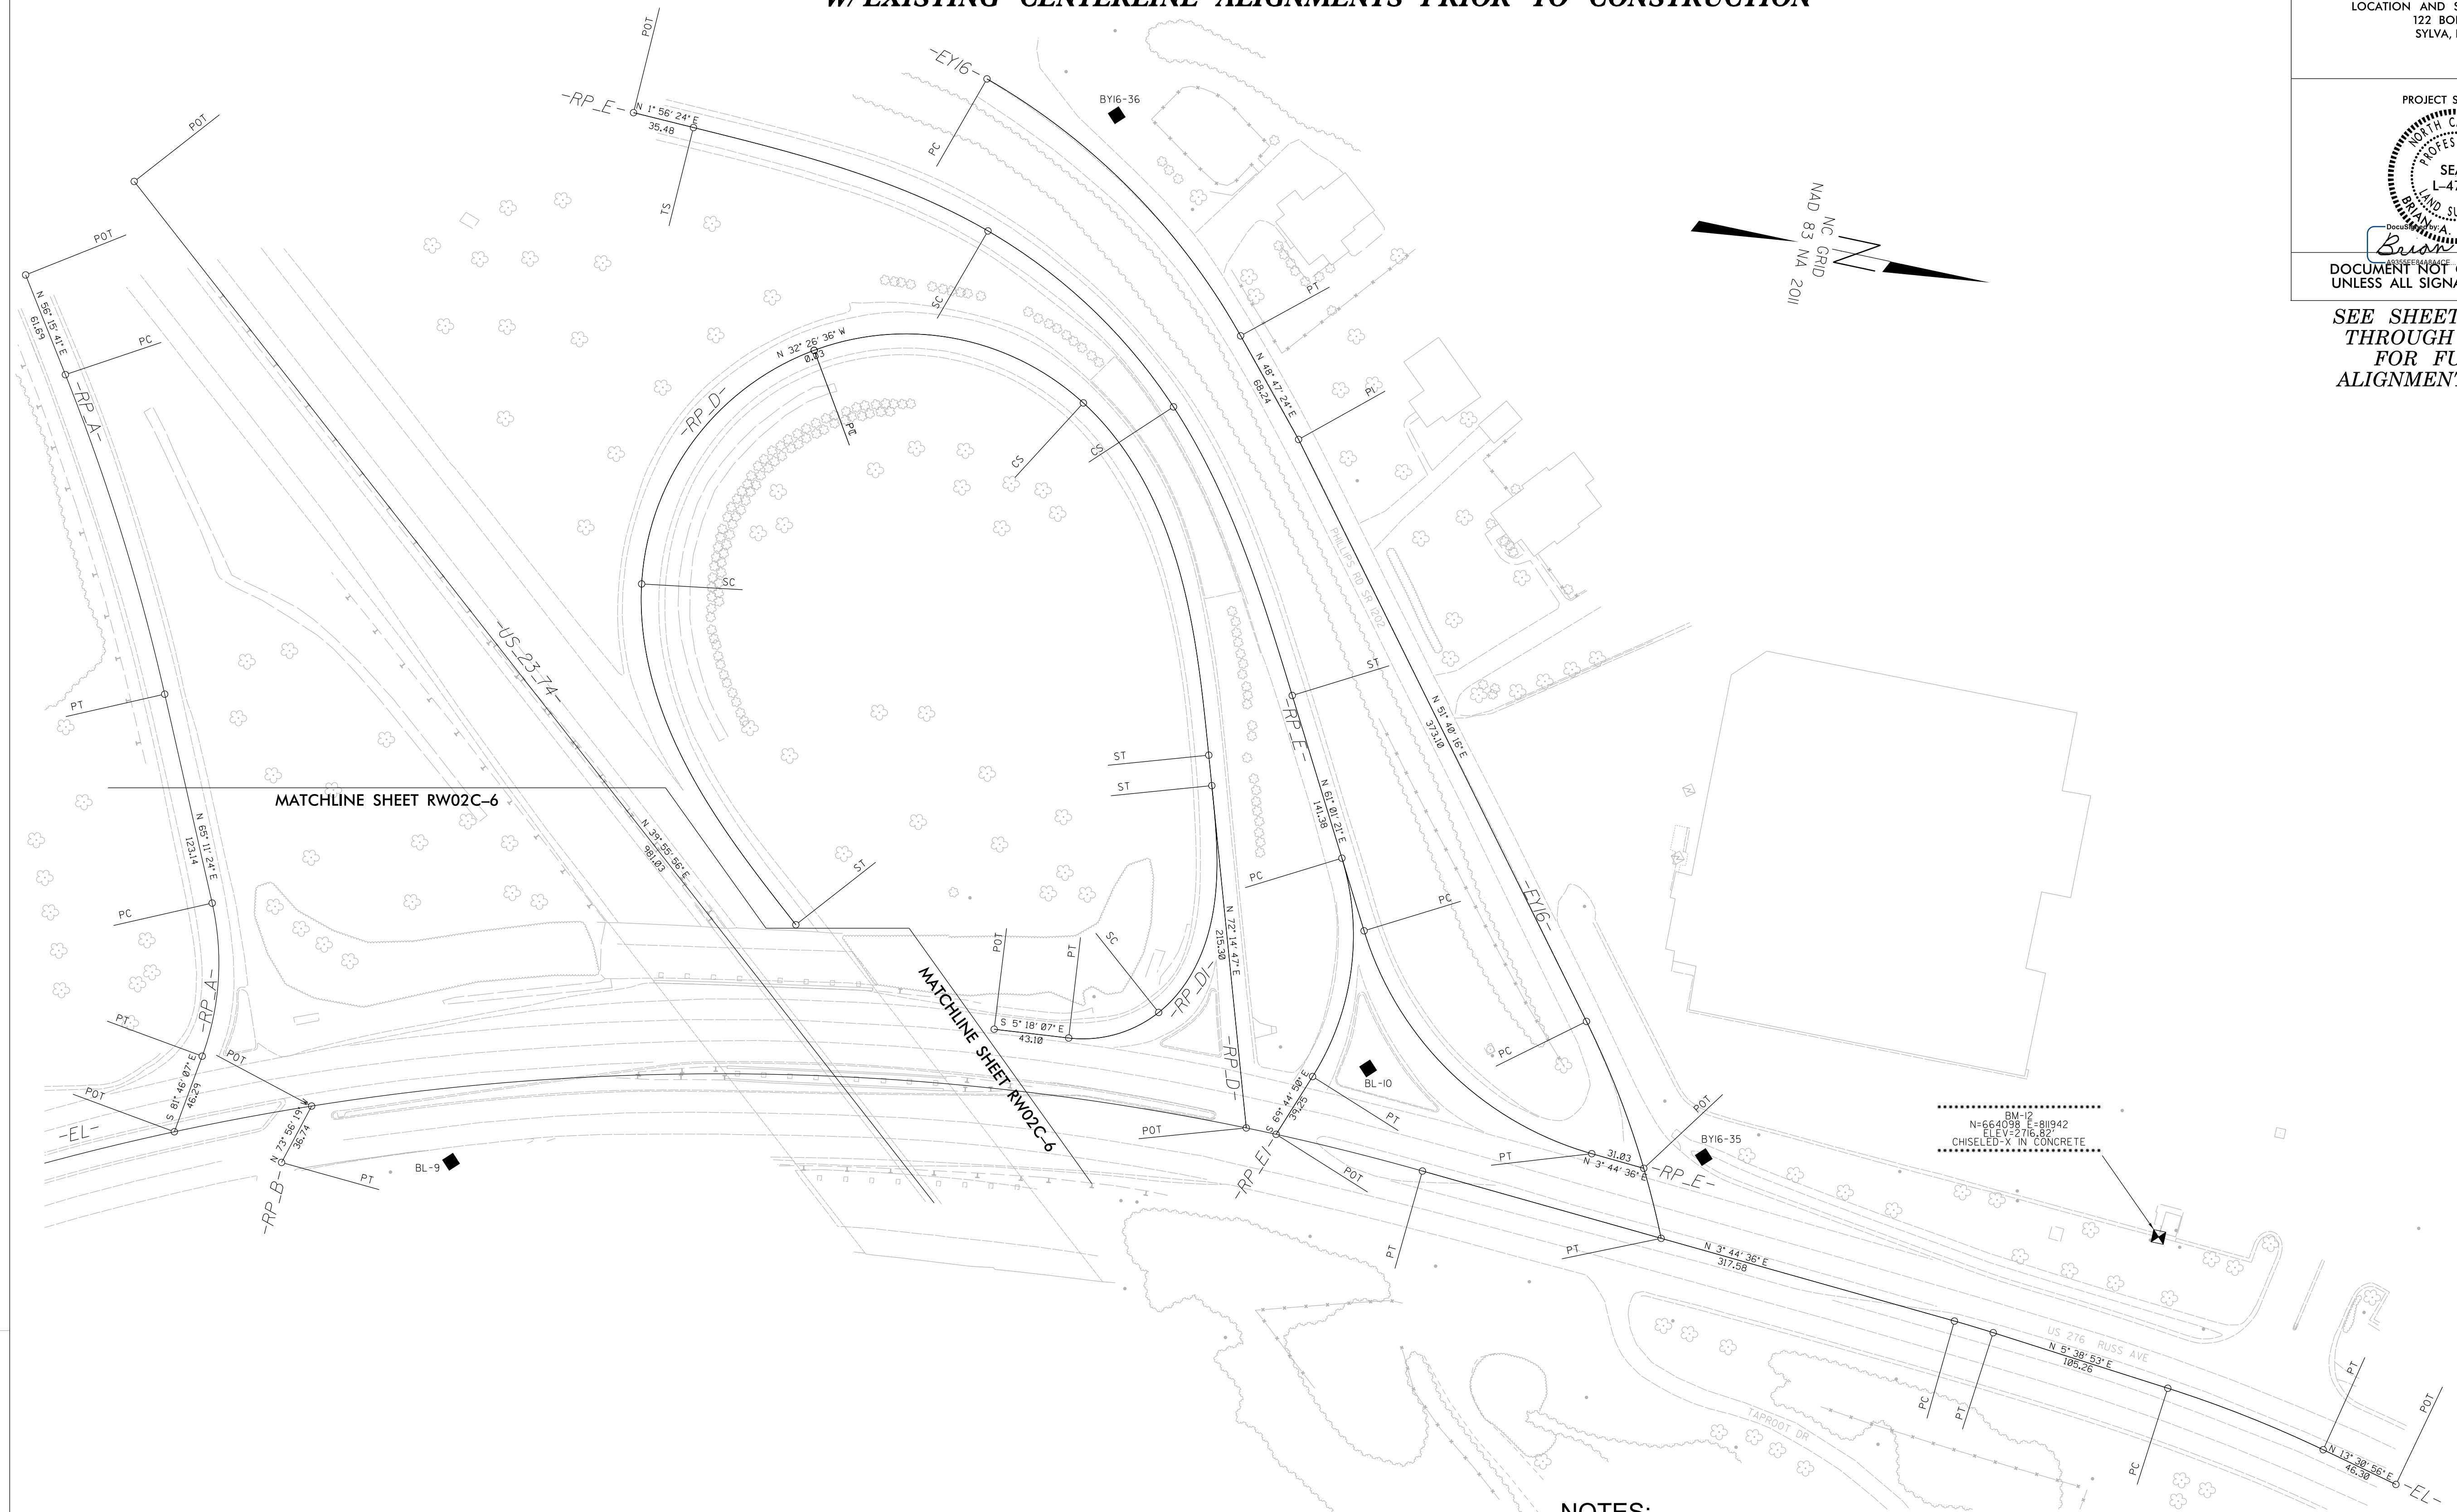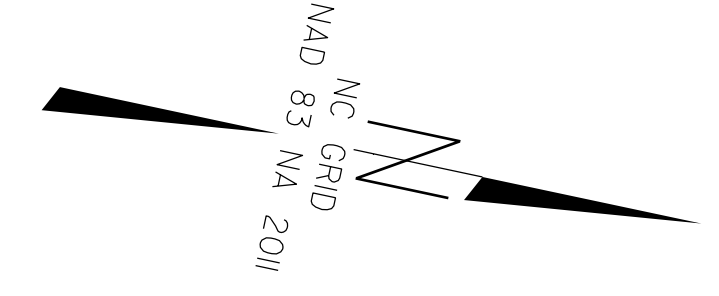

REVISIONS

02-NOV-2020 13:10
 C:\sylv\Urbon\U5839\RW Sheets\To_Send\U5839\1s.rw02c-7.dgn
 babar-watt AT LS-317902

NOTES:

1. PROJECT CONTROL WAS ESTABLISHED USING GNSS, THE GLOBAL NAVIGATION SATELLITE SYSTEM.
2. THE SURVEY CONTROL DATA FOR THIS PROJECT HAS BEEN COMPILED FROM VARIOUS SOURCES. IF FURTHER INFORMATION REGARDING PROJECT CONTROL IS NEEDED, PLEASE CONTACT THE LOCATION AND SURVEYS UNIT.

BL-11