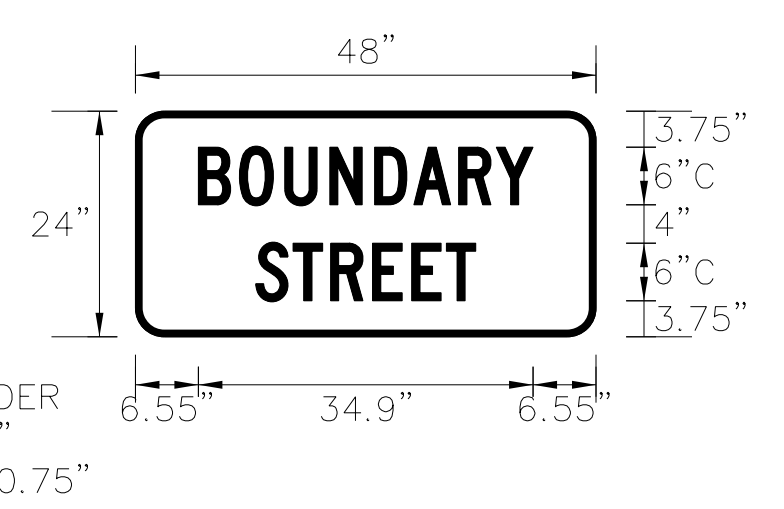
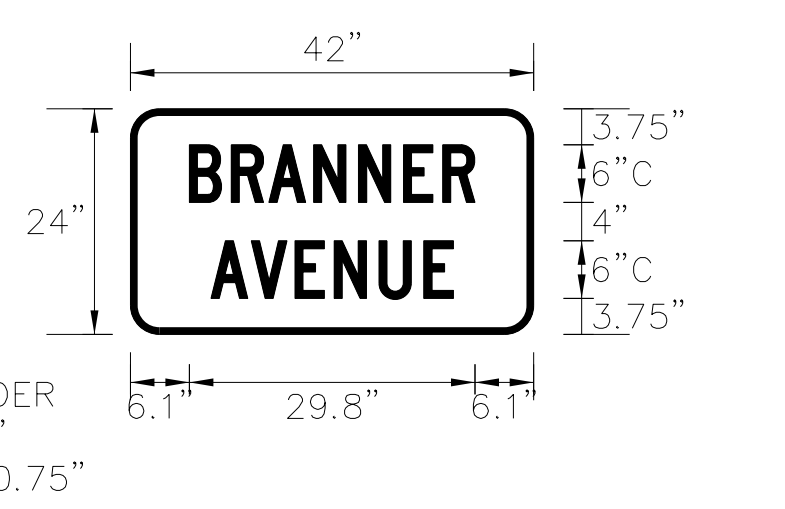


SIGN NUMBER: SD-1 TYPE: D QUANTITY: 1 SIGN WIDTH: 4'-0" HEIGHT: 1'-12" TOTAL AREA: 7.8 Sq.Ft. BORDER TYPE: FLUSH RECESS: 0" WIDTH: 0.75" RADII: 3" NO. Z BARS: 1 LENGTH:	BACKG COLOR: Orange COPY COLOR: Black SYMBOL X Y WID HT MAT'L: 0.125" (3.2 mm) ALUMINUM	DESIGN BY: TSP PROJECT ID: U-5839 CHECKED BY: WJH Jan 24, 2020 DIV: 11	 <p>BORDER R=3" TH=0.75"</p> <p>Spacing Factor is 1 unless specified otherwise</p>
---	--	--	--


LETTER POSITIONS										
Letter spacings are to start of next letter										
	B	O	U	N	D	A	R	Y		Series/Size Text Length
	6.6	4.3	4.7	4.7	4.7	4.1	4.7	3.9	3.8	6.6
		S	T	R	E	E	T			C 2000
	12.5	3.9	3.9	4.4	4.1	3.6	3.1	12.5		22.9

FILENAME: U-5839\_TC\_SD NORTH CAROLINA D.O.T. SIGN DETAIL

SIGN NUMBER: SD-2 TYPE: D QUANTITY: 1 SIGN WIDTH: 3'-6" HEIGHT: 1'-12" TOTAL AREA: 6.9 Sq.Ft. BORDER TYPE: FLUSH RECESS: 0" WIDTH: 0.75" RADII: 3" NO. Z BARS: 1 LENGTH:	BACKG COLOR: Orange COPY COLOR: Black SYMBOL X Y WID HT MAT'L: 0.125" (3.2 mm) ALUMINUM	DESIGN BY: TSP PROJECT ID: U-5839 CHECKED BY: WJH Jan 24, 2020 DIV: 11	 <p>BORDER R=3" TH=0.75"</p> <p>Spacing Factor is 1 unless specified otherwise</p>
---	--	--	---


LETTER POSITIONS										
Letter spacings are to start of next letter										
	B	R	A	N	N	E	R			Series/Size Text Length
	6.1	4.4	3.9	4.7	4.7	4.1	3.4	6.1		C 2000
		A	V	E	N	U	E			C 2000
	8.4	4.2	4.6	4.1	4.7	4.7	3.1	8.4		25.3

FILENAME: U-5839\_TC\_SD NORTH CAROLINA D.O.T. SIGN DETAIL

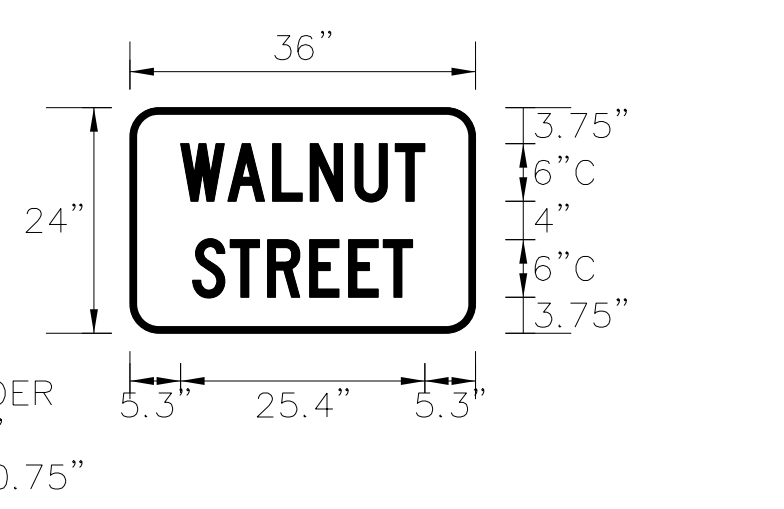SIGN NUMBER: SD-3 TYPE: D QUANTITY: 1 SIGN WIDTH: 3'-0" HEIGHT: 1'-12" TOTAL AREA: 5.9 Sq.Ft. BORDER TYPE: FLUSH RECESS: 0" WIDTH: 0.75" RADII: 3" NO. Z BARS: 1 LENGTH:	BACKG COLOR: Orange COPY COLOR: Black SYMBOL X Y WID HT MAT'L: 0.125" (3.2 mm) ALUMINUM	DESIGN BY: TSP PROJECT ID: U-5839 CHECKED BY: WJH Jan 24, 2020 DIV: 11	 <p>BORDER R=3" TH=0.75"</p> <p>Spacing Factor is 1 unless specified otherwise</p>
---	--	--	---

LETTER POSITIONS										
Letter spacings are to start of next letter										
	W	A	L	N	U	T				Series/Size Text Length
	5.3	4.9	4.7	3.9	4.7	4.2	3.1	5.3		C 2000
		S	T	R	E	E	T			C 2000
	6.5	3.9	3.9	4.4	4.1	3.6	3.1	6.5		22.9


FILENAME: U-5839\_TC\_SD NORTH CAROLINA D.O.T. SIGN DETAIL

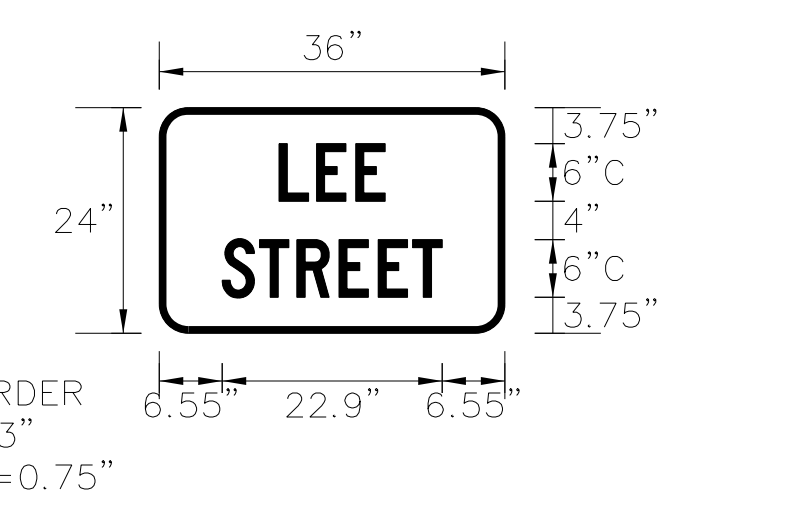
SIGN NUMBER: SD-4 TYPE: D QUANTITY: 1 SIGN WIDTH: 3'-0" HEIGHT: 1'-12" TOTAL AREA: 5.9 Sq.Ft. BORDER TYPE: FLUSH RECESS: 0" WIDTH: 0.75" RADII: 3" NO. Z BARS: 1 LENGTH:	BACKG COLOR: Orange COPY COLOR: Black SYMBOL X Y WID HT MAT'L: 0.125" (3.2 mm) ALUMINUM	DESIGN BY: TSP PROJECT ID: U-5839 CHECKED BY: WJH Jan 24, 2020 DIV: 11	 <p>BORDER R=3" TH=0.75"</p> <p>Spacing Factor is 1 unless specified otherwise</p>
---	--	--	---

LETTER POSITIONS										
Letter spacings are to start of next letter										
	L	E	E							Series/Size Text Length
	12.5	3.9	4.1	3.1	12.5					C 2000
		S	T	R	E	E	T			C 2000
	6.5	3.9	3.9	4.4	4.1	3.6	3.1	6.5		22.9

FILENAME: U-5839\_TC\_SD NORTH CAROLINA D.O.T. SIGN DETAIL

APPROVED: *William J. Hamilton*  
 DATE: 2/23/2023  
 SEAL

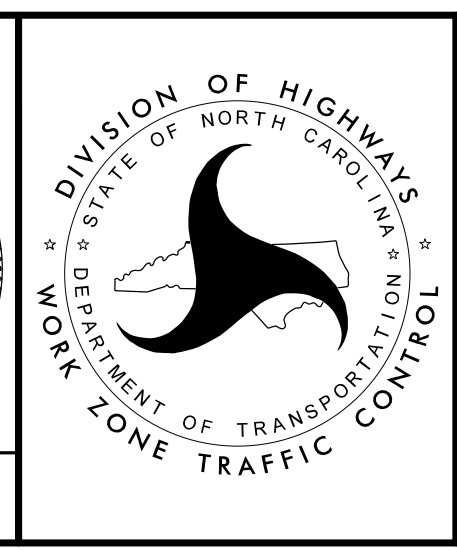



DETOUR  
SIGN DESIGNS

DOCUMENT NOT CONSIDERED FINAL  
UNLESS ALL SIGNATURES COMPLETED