

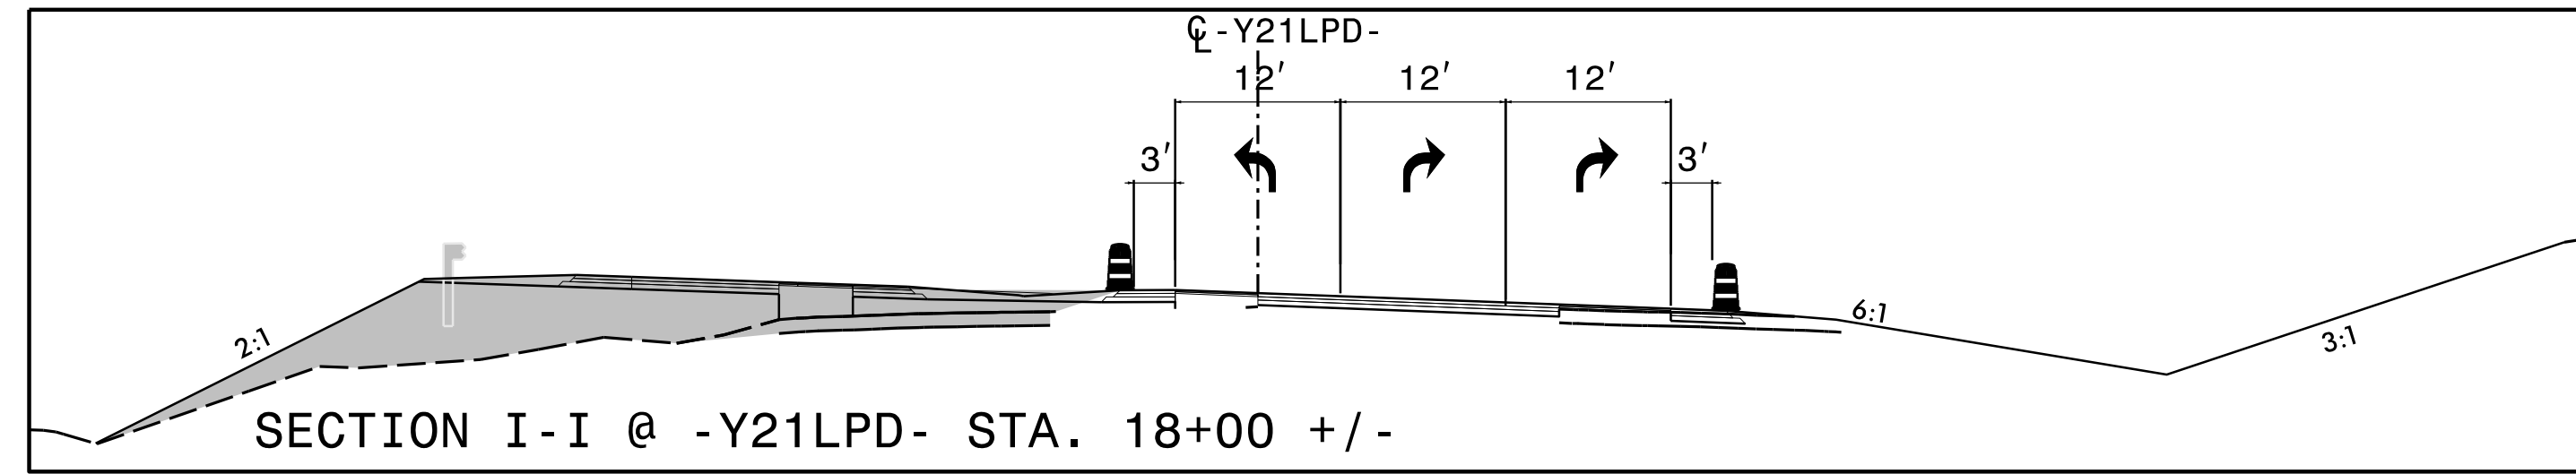


REFER TO ICT#7 FOR MORE INFORMATION ON CONSTRUCTION WORK HOURS.

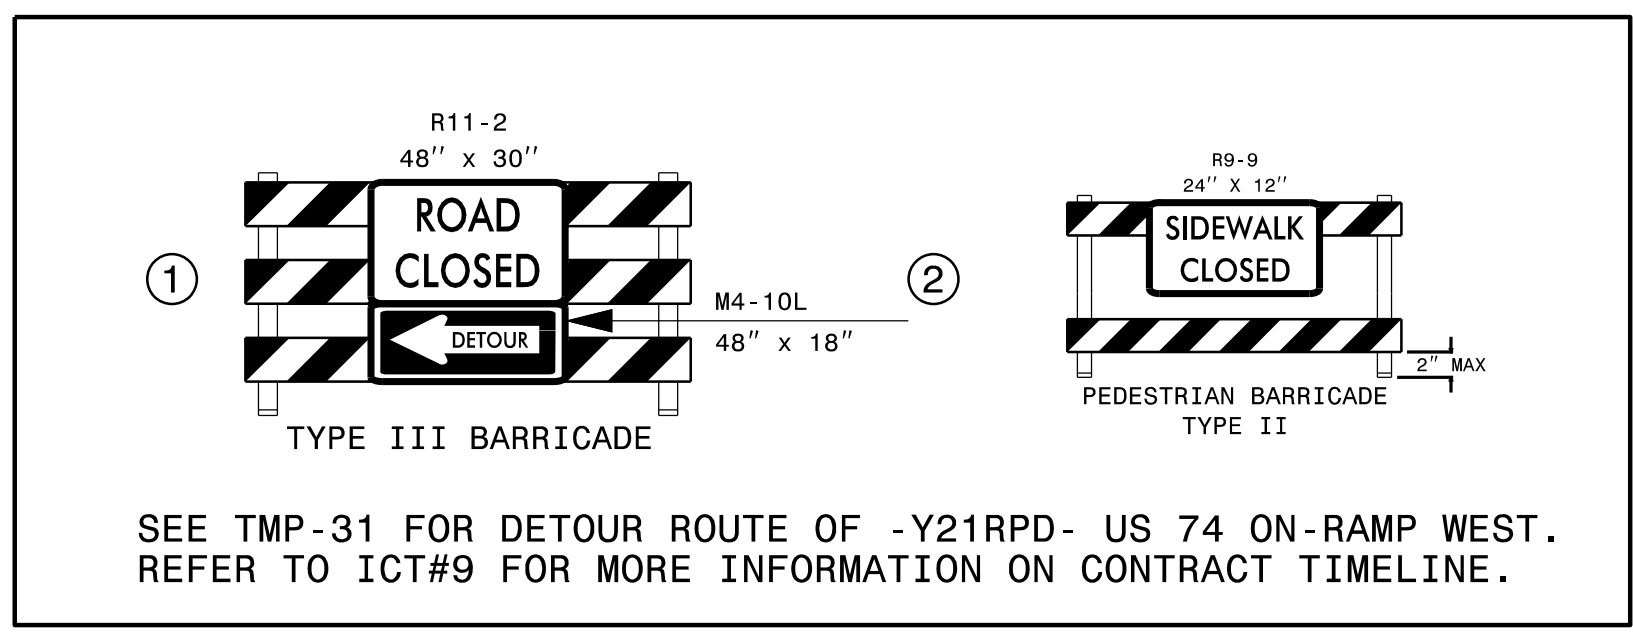

APPROVED: *William J. Hamilton*  
A05600704648484  
 DATE: 2/23/2023  
 SEAL

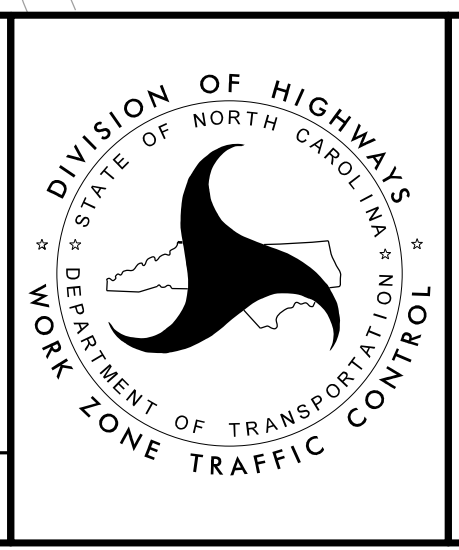

**TEMPORARY TRAFFIC CONTROL PHASE I - STEP 2**

**DOCUMENT NOT CONSIDERED FINAL UNLESS ALL SIGNATURES COMPLETED**