


PICKUP/DROP OFF LOCATION FOR PEDESTRIAN TRAFFIC

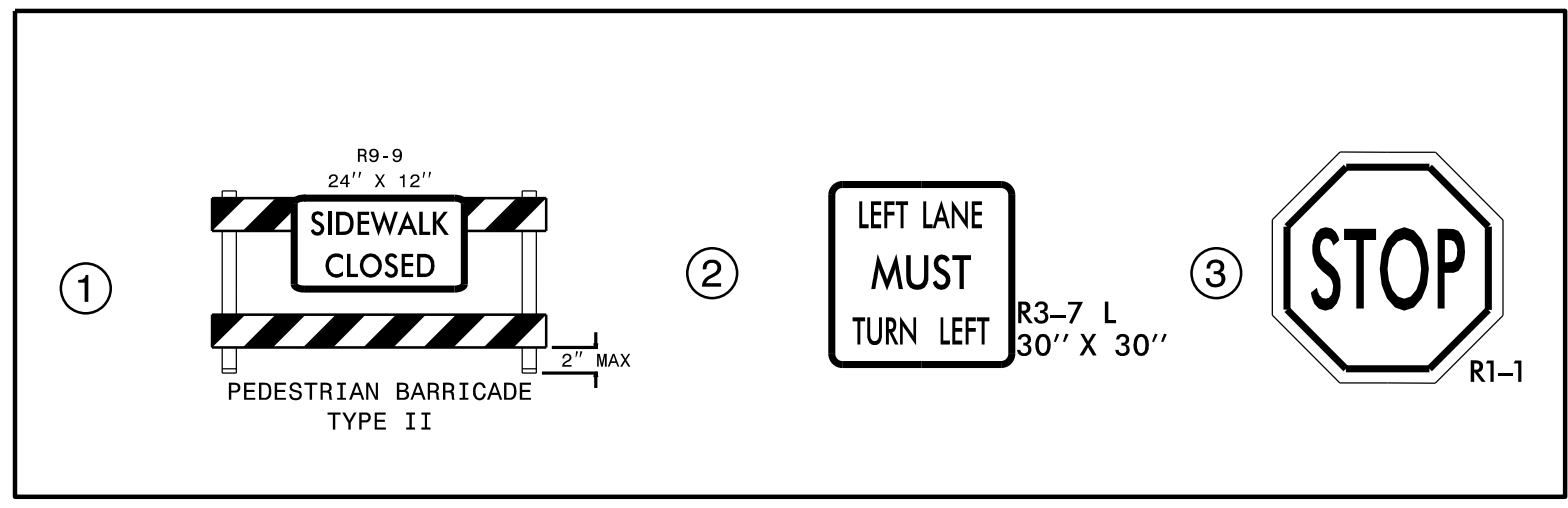


APPROVED: *William J. Hamilton*
A05600704648484

DATE: 2/23/2023

SEAL

DOCUMENT NOT CONSIDERED FINAL UNLESS ALL SIGNATURES COMPLETED

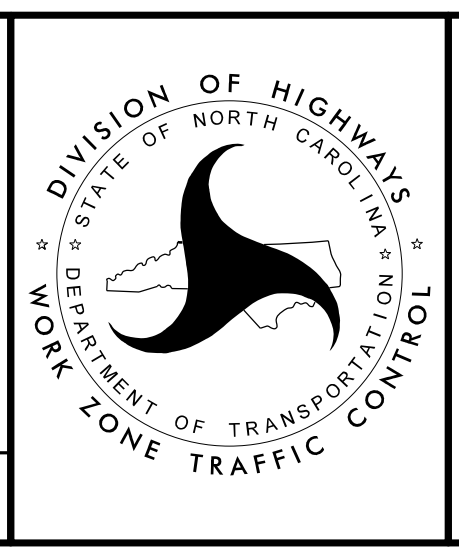

DIVISION OF HIGHWAYS
 STATE OF NORTH CAROLINA
 DEPARTMENT OF TRANSPORTATION
 WORK ZONE TRAFFIC CONTROL

TEMPORARY TRAFFIC CONTROL PHASE II - STEP 1