


**NOTE A:**

USE FLAGGERS TO INSTALL TRAFFIC BEARING PRECAST DRAINAGE STR. 1515 AND 1516 SHORT OF THE FINAL GRADE. FIELD VERIFY TOP OF STRUCTURE ELEVATIONS PRIOR TO MANUFACTURE. BACKFILL/PLATE AND PAVE OVER AS DIRECTED BY ENGINEER.

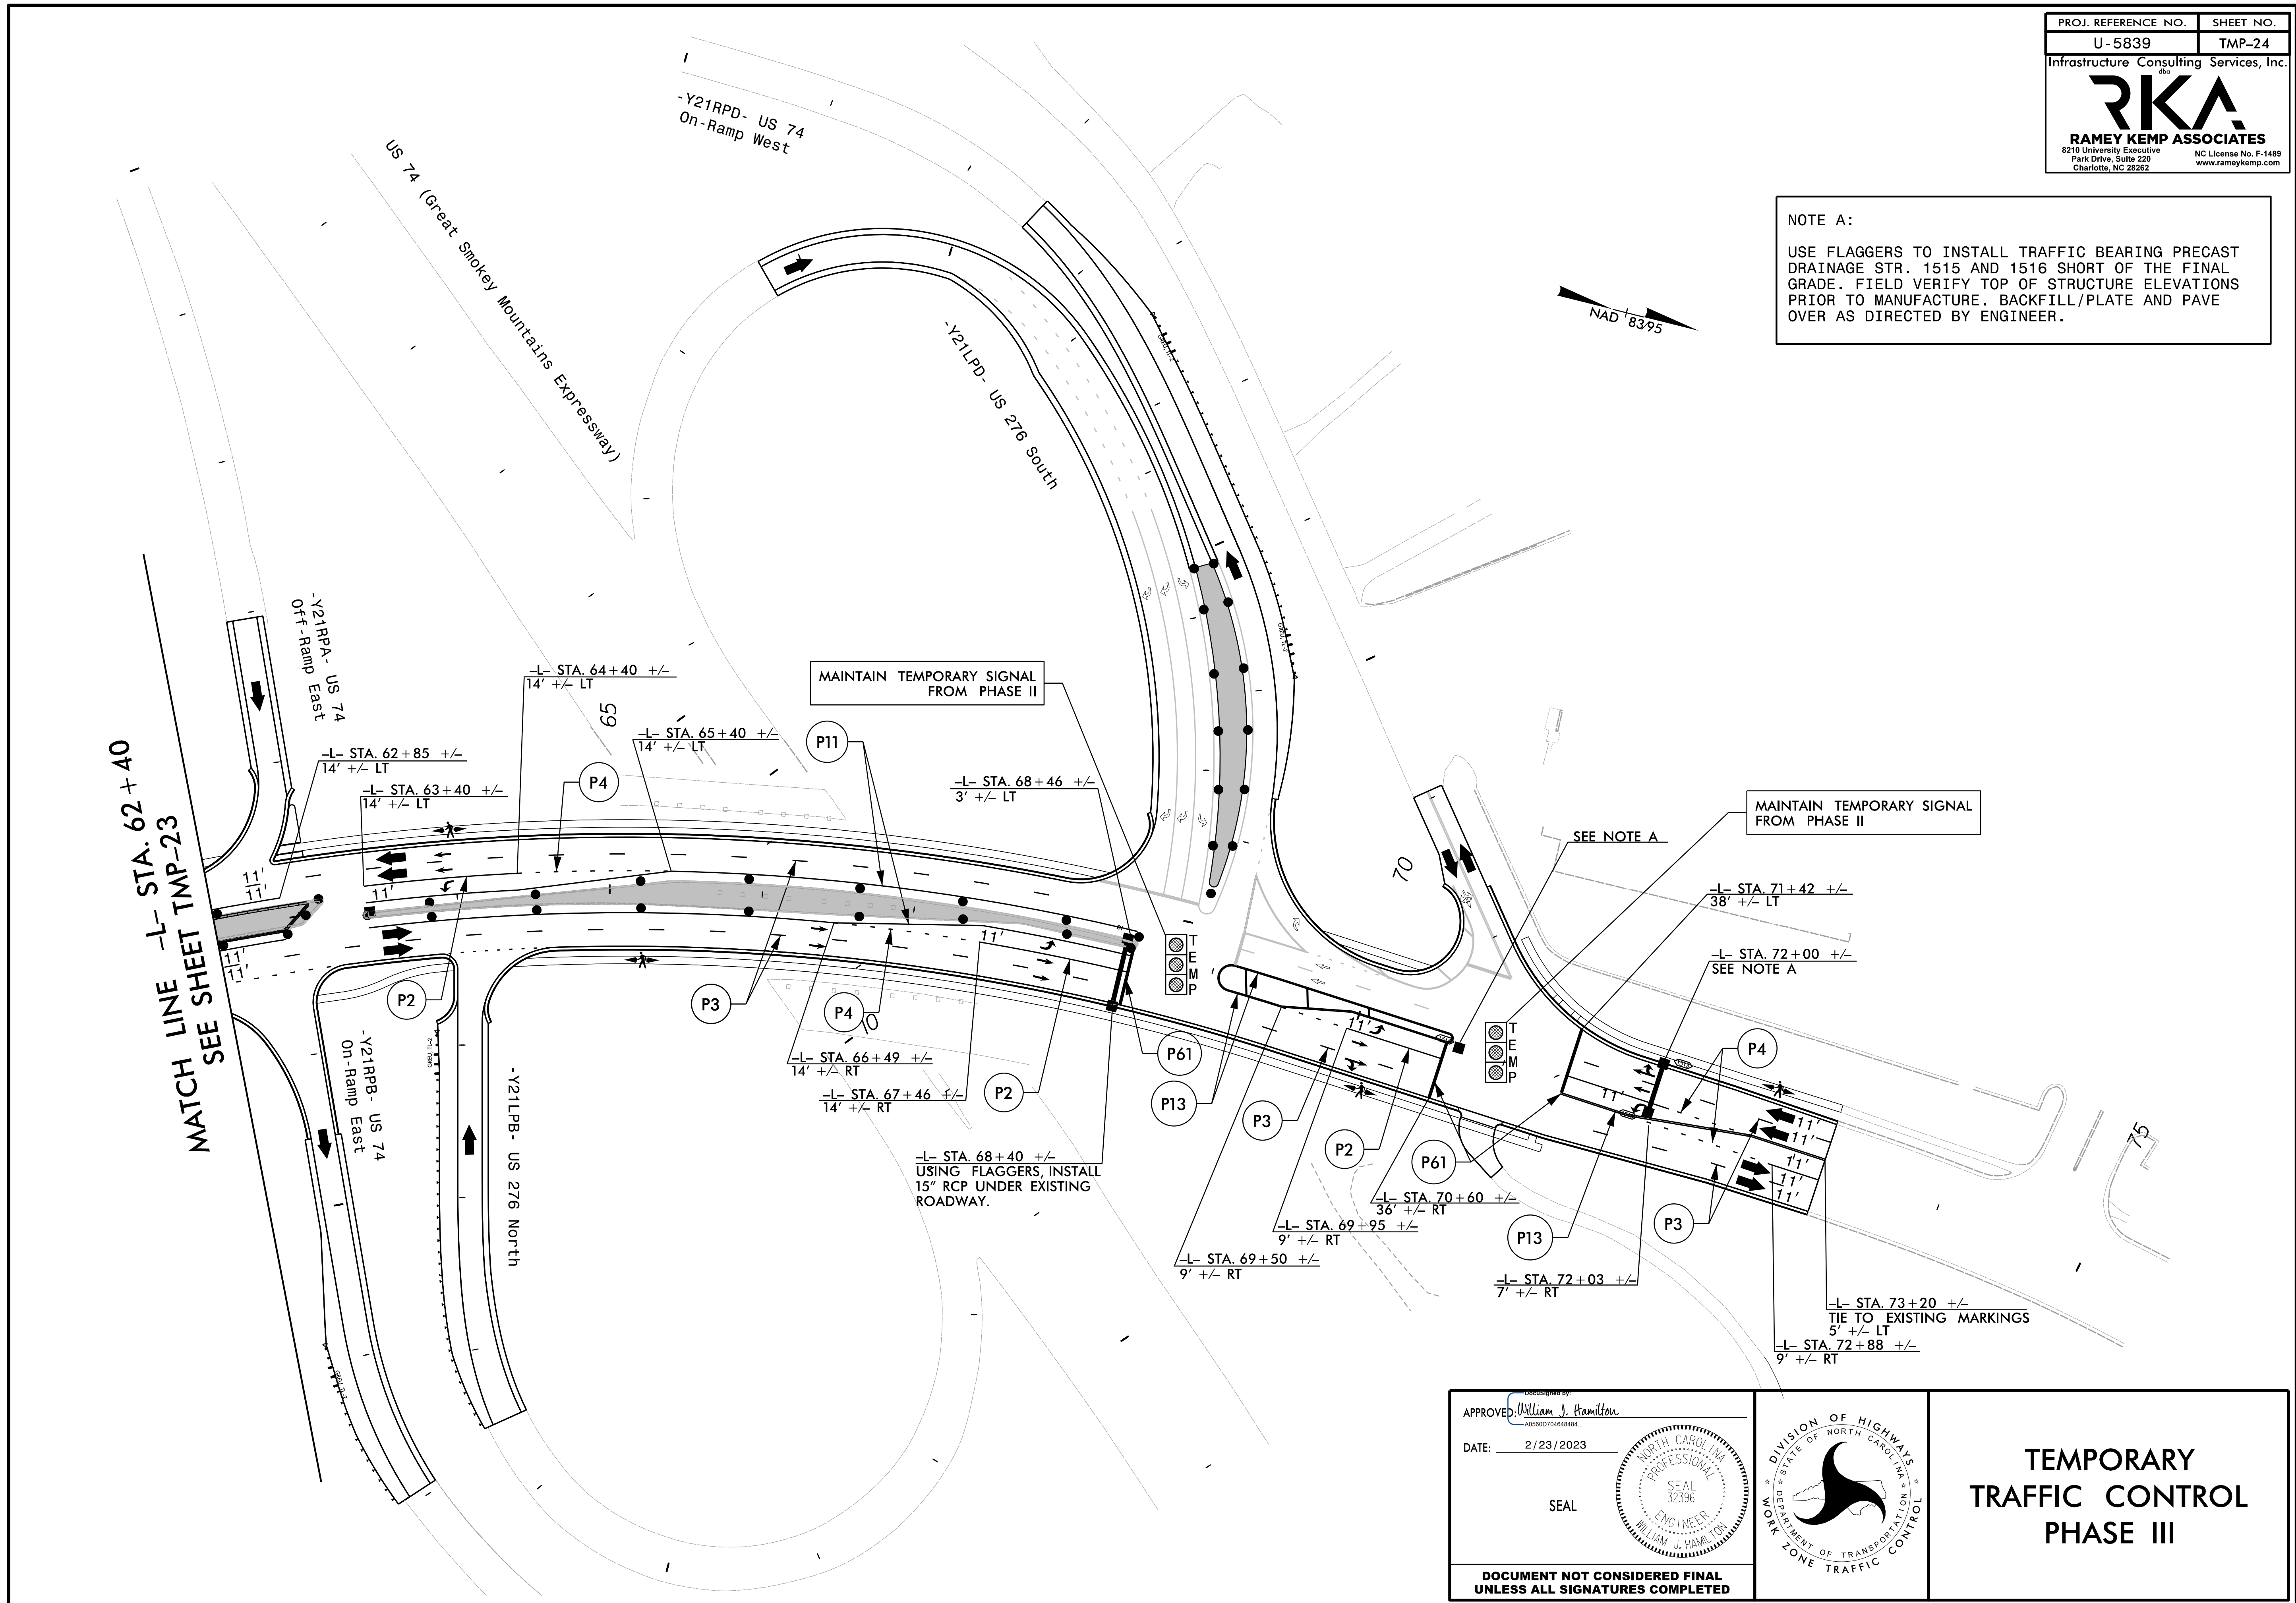


APPROVED: *William J. Hamilton*  
AD5600704648484

DATE: 2/23/2023

SEAL

**DOCUMENT NOT CONSIDERED FINAL  
UNLESS ALL SIGNATURES COMPLETED**

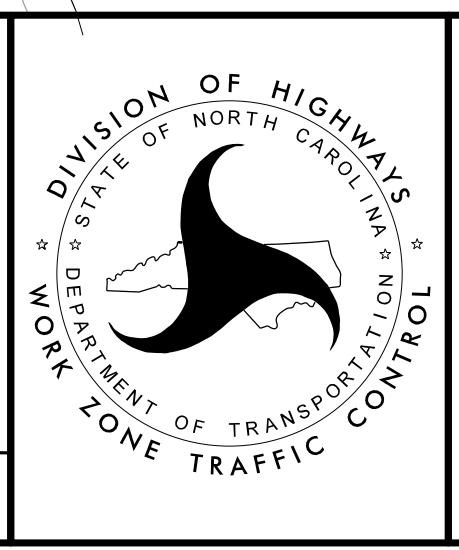

**TEMPORARY  
TRAFFIC CONTROL  
PHASE III**