


-Y2A- AND -Y3- DETOURS - BOUNDARY STREET / BRANNER AVENUE VIA US-23 BUSINESS / DEPOT STREET

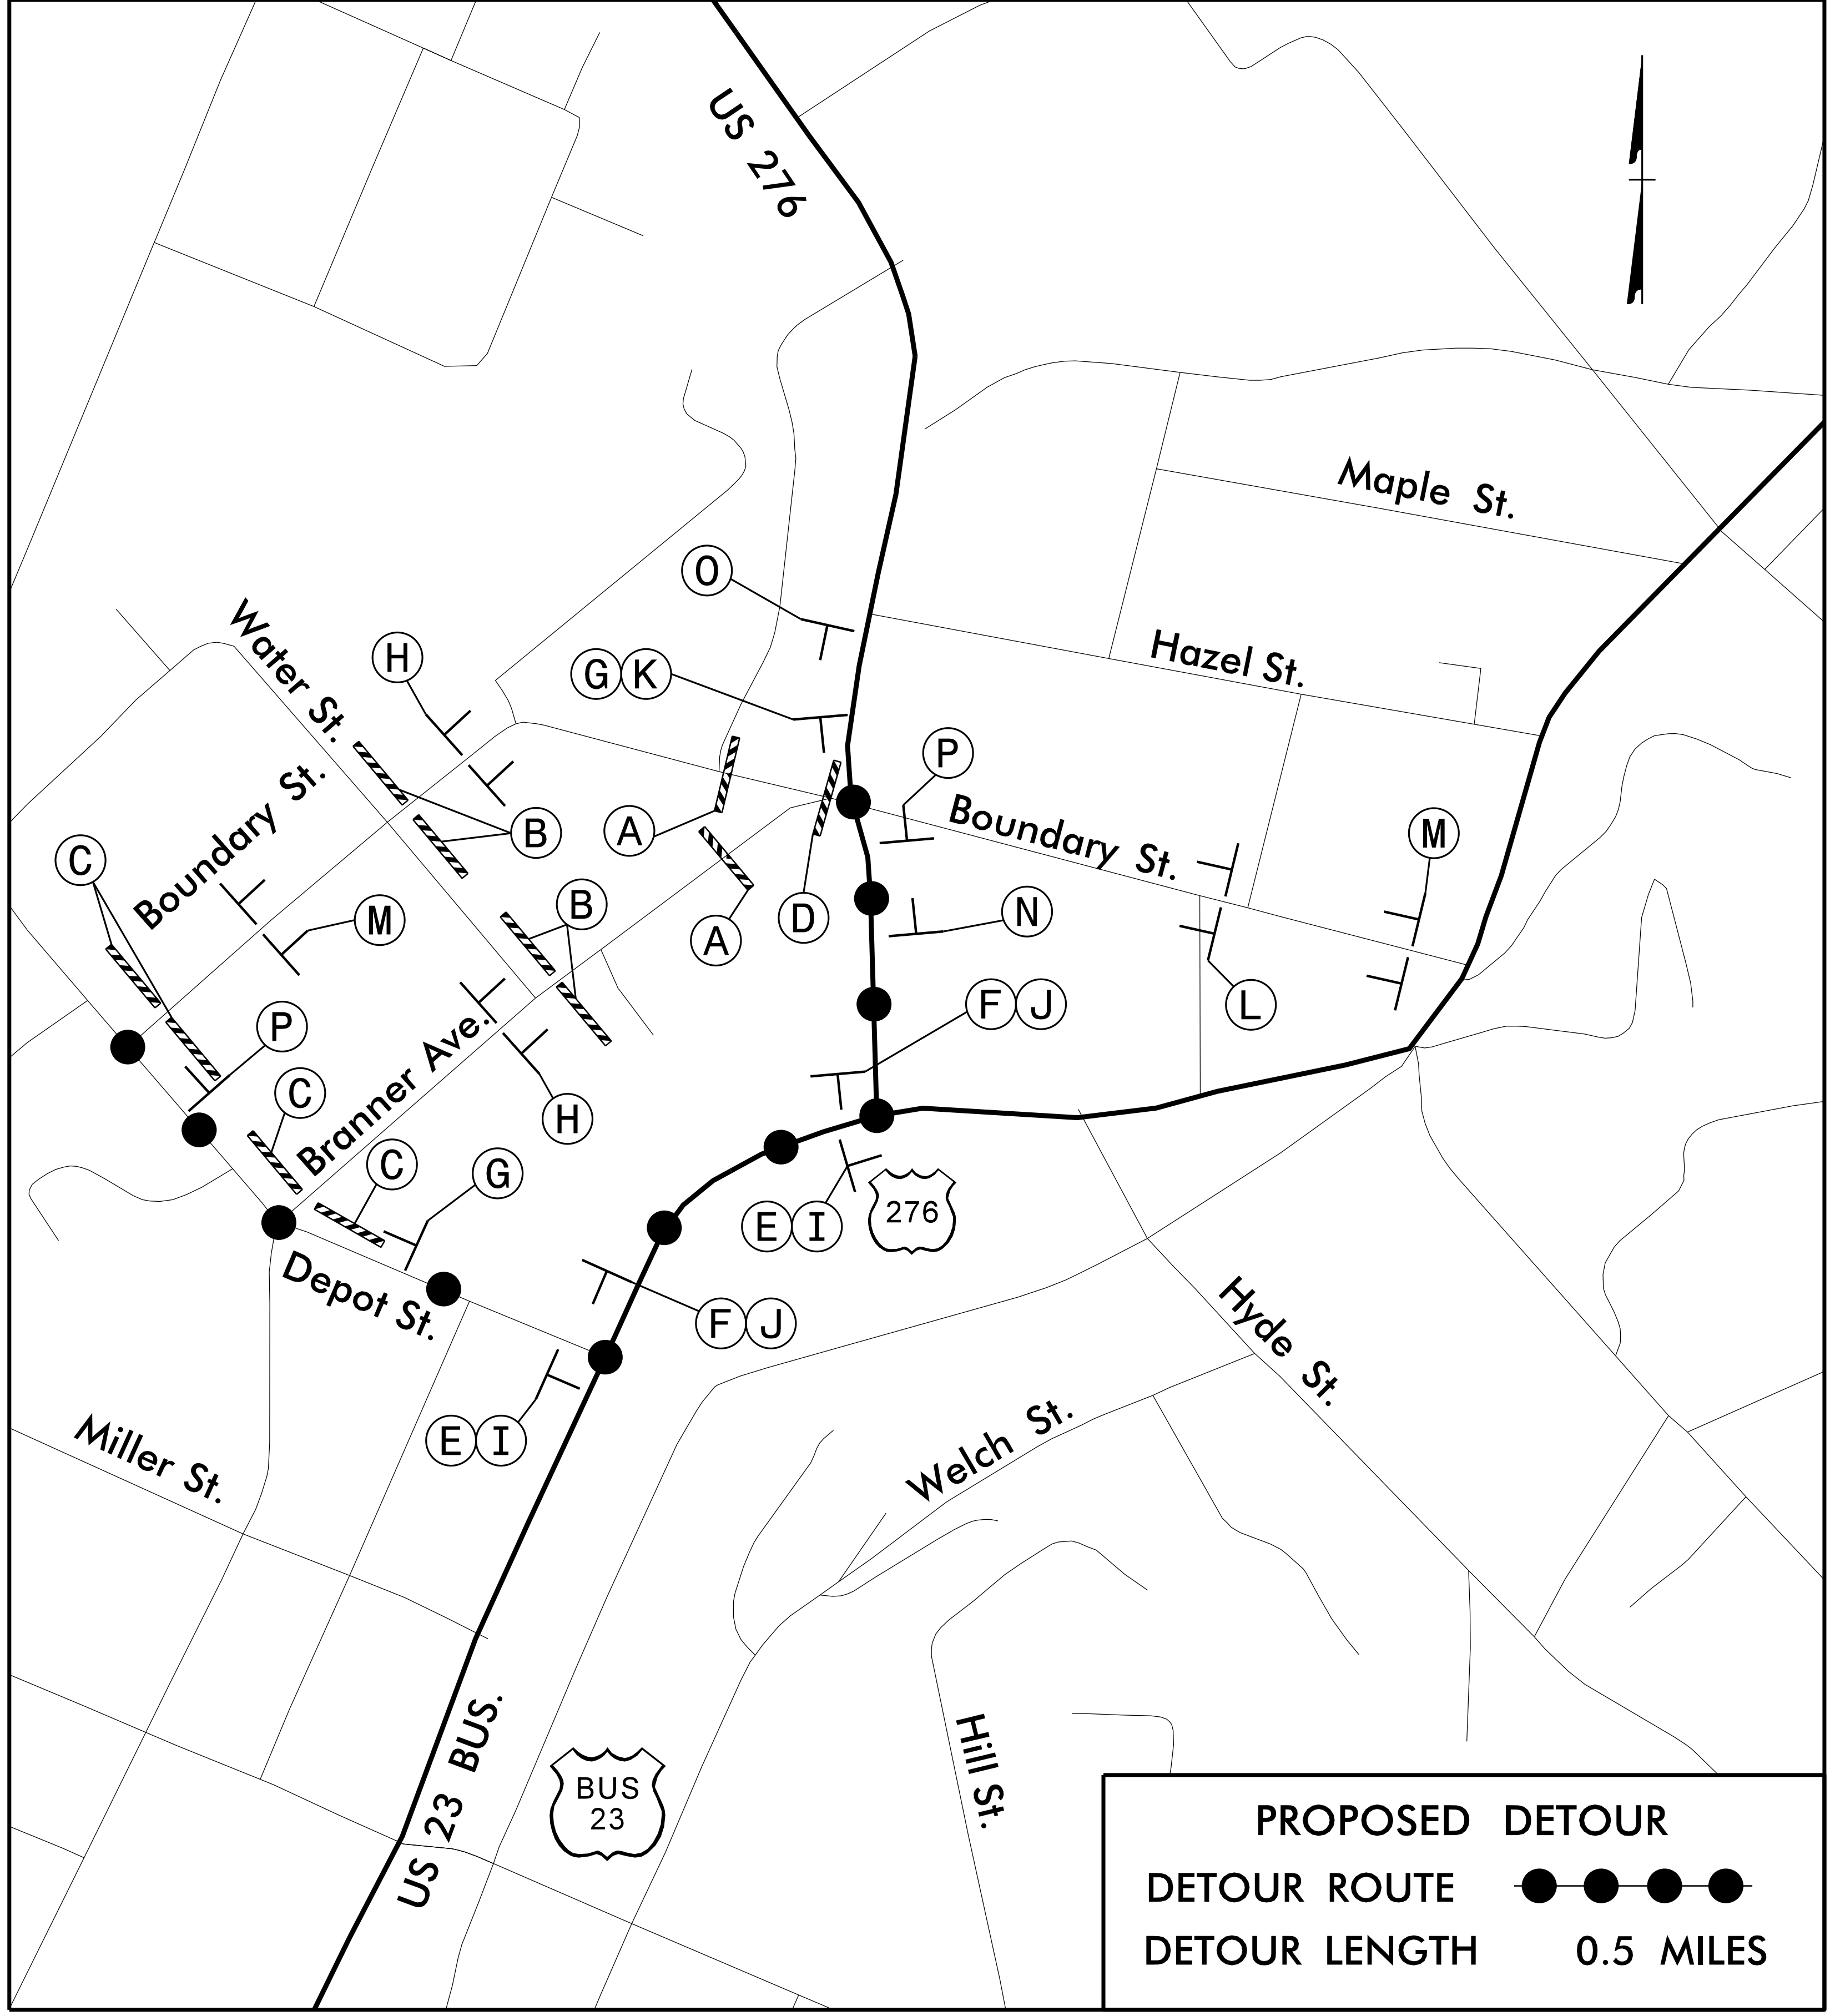

PROPOSED DETOUR
 DETOUR ROUTE ●●●●●
 DETOUR LENGTH 0.5 MILES

PROJ. REFERENCE NO. U-5839		SHEET NO. TMP-26	
Infrastructure Consulting Services, Inc.			
 RAMEY KEMP ASSOCIATES 8210 University Executive Park Drive, Suite 220 Charlotte, NC 28262 NC License No. F-1489 www.rameykemp.com			
TYPE III BARRICADE(S) 48" x 30" (A)		TYPE III BARRICADE 48" x 18" (D)	
TYPE III BARRICADE 60" x 30" (B)		TYPE III BARRICADE 60" x 30" (C)	
DETOUR M4-8 24" X 12" Boundary St. SD-1 48" X 24" M6-1 L 21" X 15" (E)		DETOUR M4-8 24" X 12" Boundary St. SD-1 48" X 24" M6-1 21" X 15" (F)	
DETOUR M4-8 24" X 12" Boundary St. SD-1 48" X 24" M6-3 21" X 15" (G)		ROAD CLOSED 500 FT W20-3 48" X 48" (H)	
DETOUR M4-8 24" X 12" Branner Ave. SD-2 42" X 24" M6-1 L 21" X 15" (I)		DETOUR M4-8 24" X 12" Branner Ave. SD-2 42" X 24" M6-1 21" X 15" (J)	
DETOUR M4-8 24" X 12" Branner Ave. SD-2 42" X 24" M6-3 21" X 15" (K)		DETOUR AHEAD W20-2 48" X 48" (L)	
ROAD CLOSED AHEAD W20-3 48" X 48" (M)		ROAD CLOSED AHEAD W20-3 48" X 48" (N)	
ROAD CLOSED AHEAD W20-3 48" X 48" (O)		END DETOUR M4-8 A 24" X 18" (P)	
ROAD CLOSED AHEAD W20-3 48" X 48" (M)		NEXT LEFT SP-4L 42" X 12" (N)	
ROAD CLOSED AHEAD W20-3 48" X 48" (O)		NEXT RIGHT SP-4R 42" X 12" (O)	
APPROVED William J. Hamilton A0560270464844 DATE: 2/23/2023 SEAL NORTH CAROLINA PROFESSIONAL ENGINEER WILLIAM J. HAMILTON SEAL 32396		DIVISION OF HIGHWAYS STATE OF NORTH CAROLINA DEPARTMENT OF TRANSPORTATION WORK ZONE TRAFFIC CONTROL	
DETOUR SIGNING			
DOCUMENT NOT CONSIDERED FINAL UNLESS ALL SIGNATURES COMPLETED			