


-Y5- DETOUR - WALNUT STREET VIA US-23 BUSINESS / WEST MARSHALL STREET


PROJ. REFERENCE NO. U-5839	SHEET NO. TMP-27
Infrastructure Consulting Services, Inc.	
RKA	
RAMEY KEMP ASSOCIATES	
8210 University Executive Park Drive, Suite 220 Charlotte, NC 28262	
NC License No. F-1489 www.rameykemp.com	

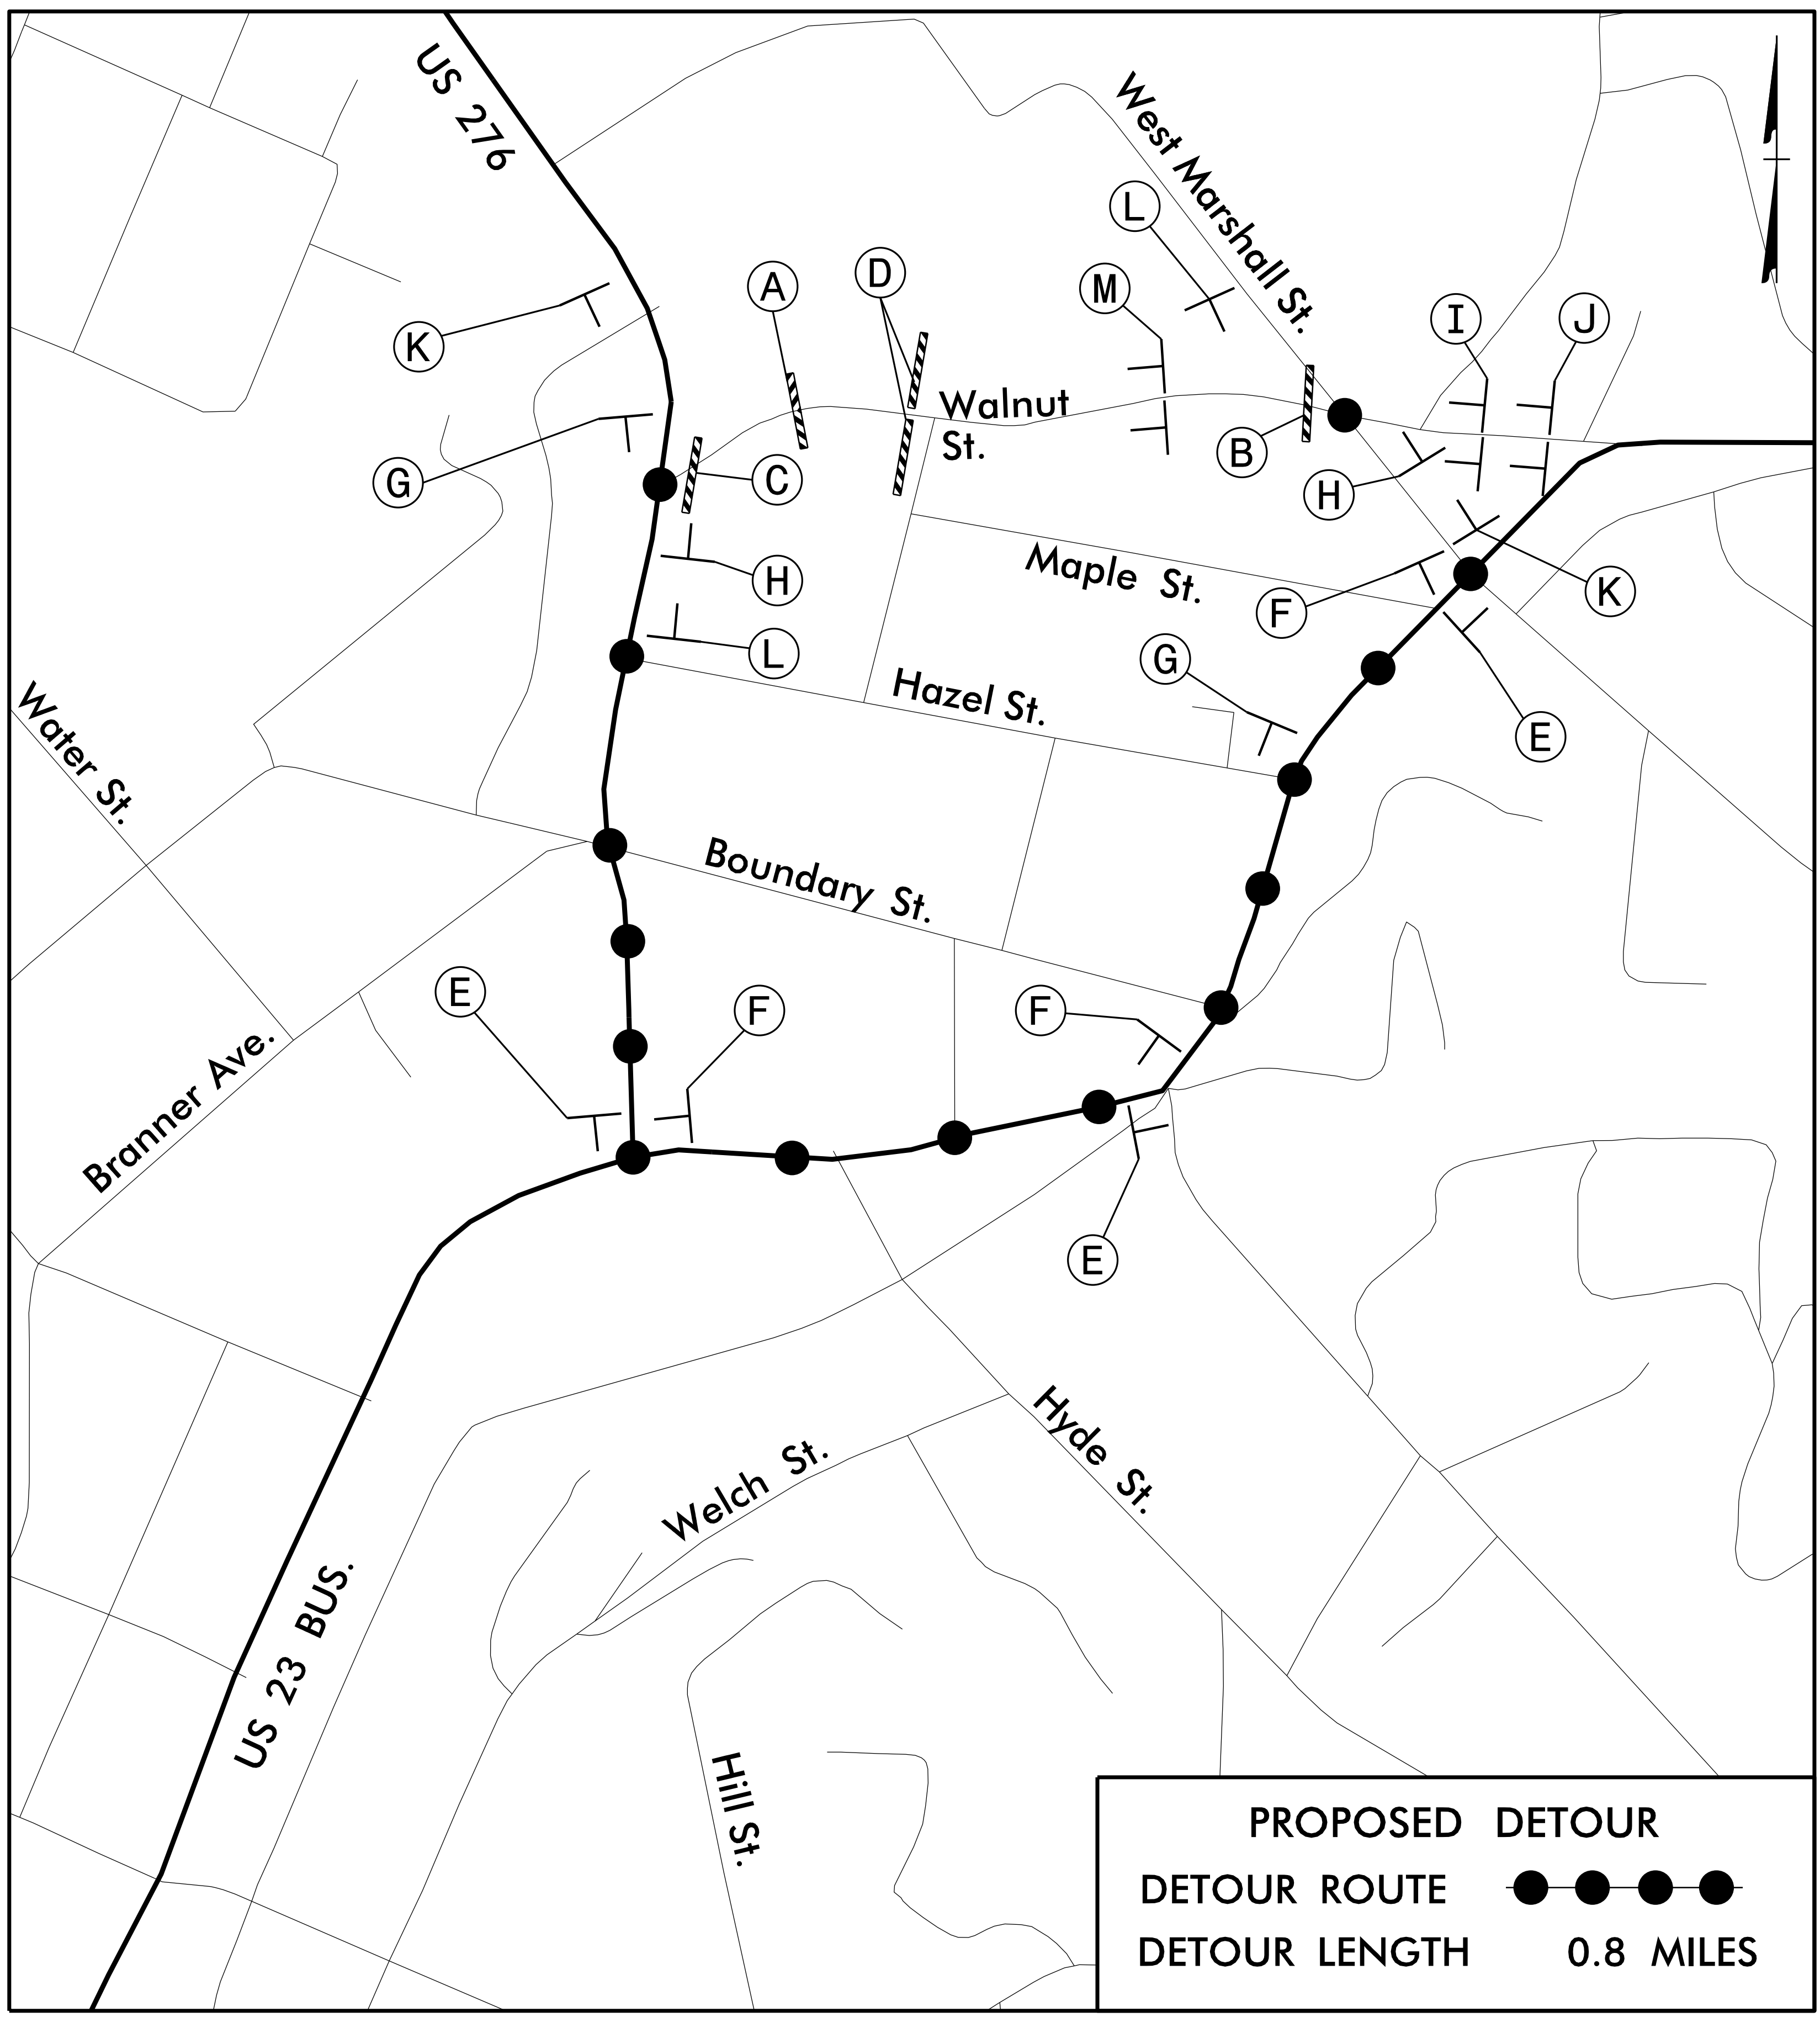

PROPOSED DETOUR

DETOUR ROUTE ●—●—●—●—●

DETOUR LENGTH 0.8 MILES

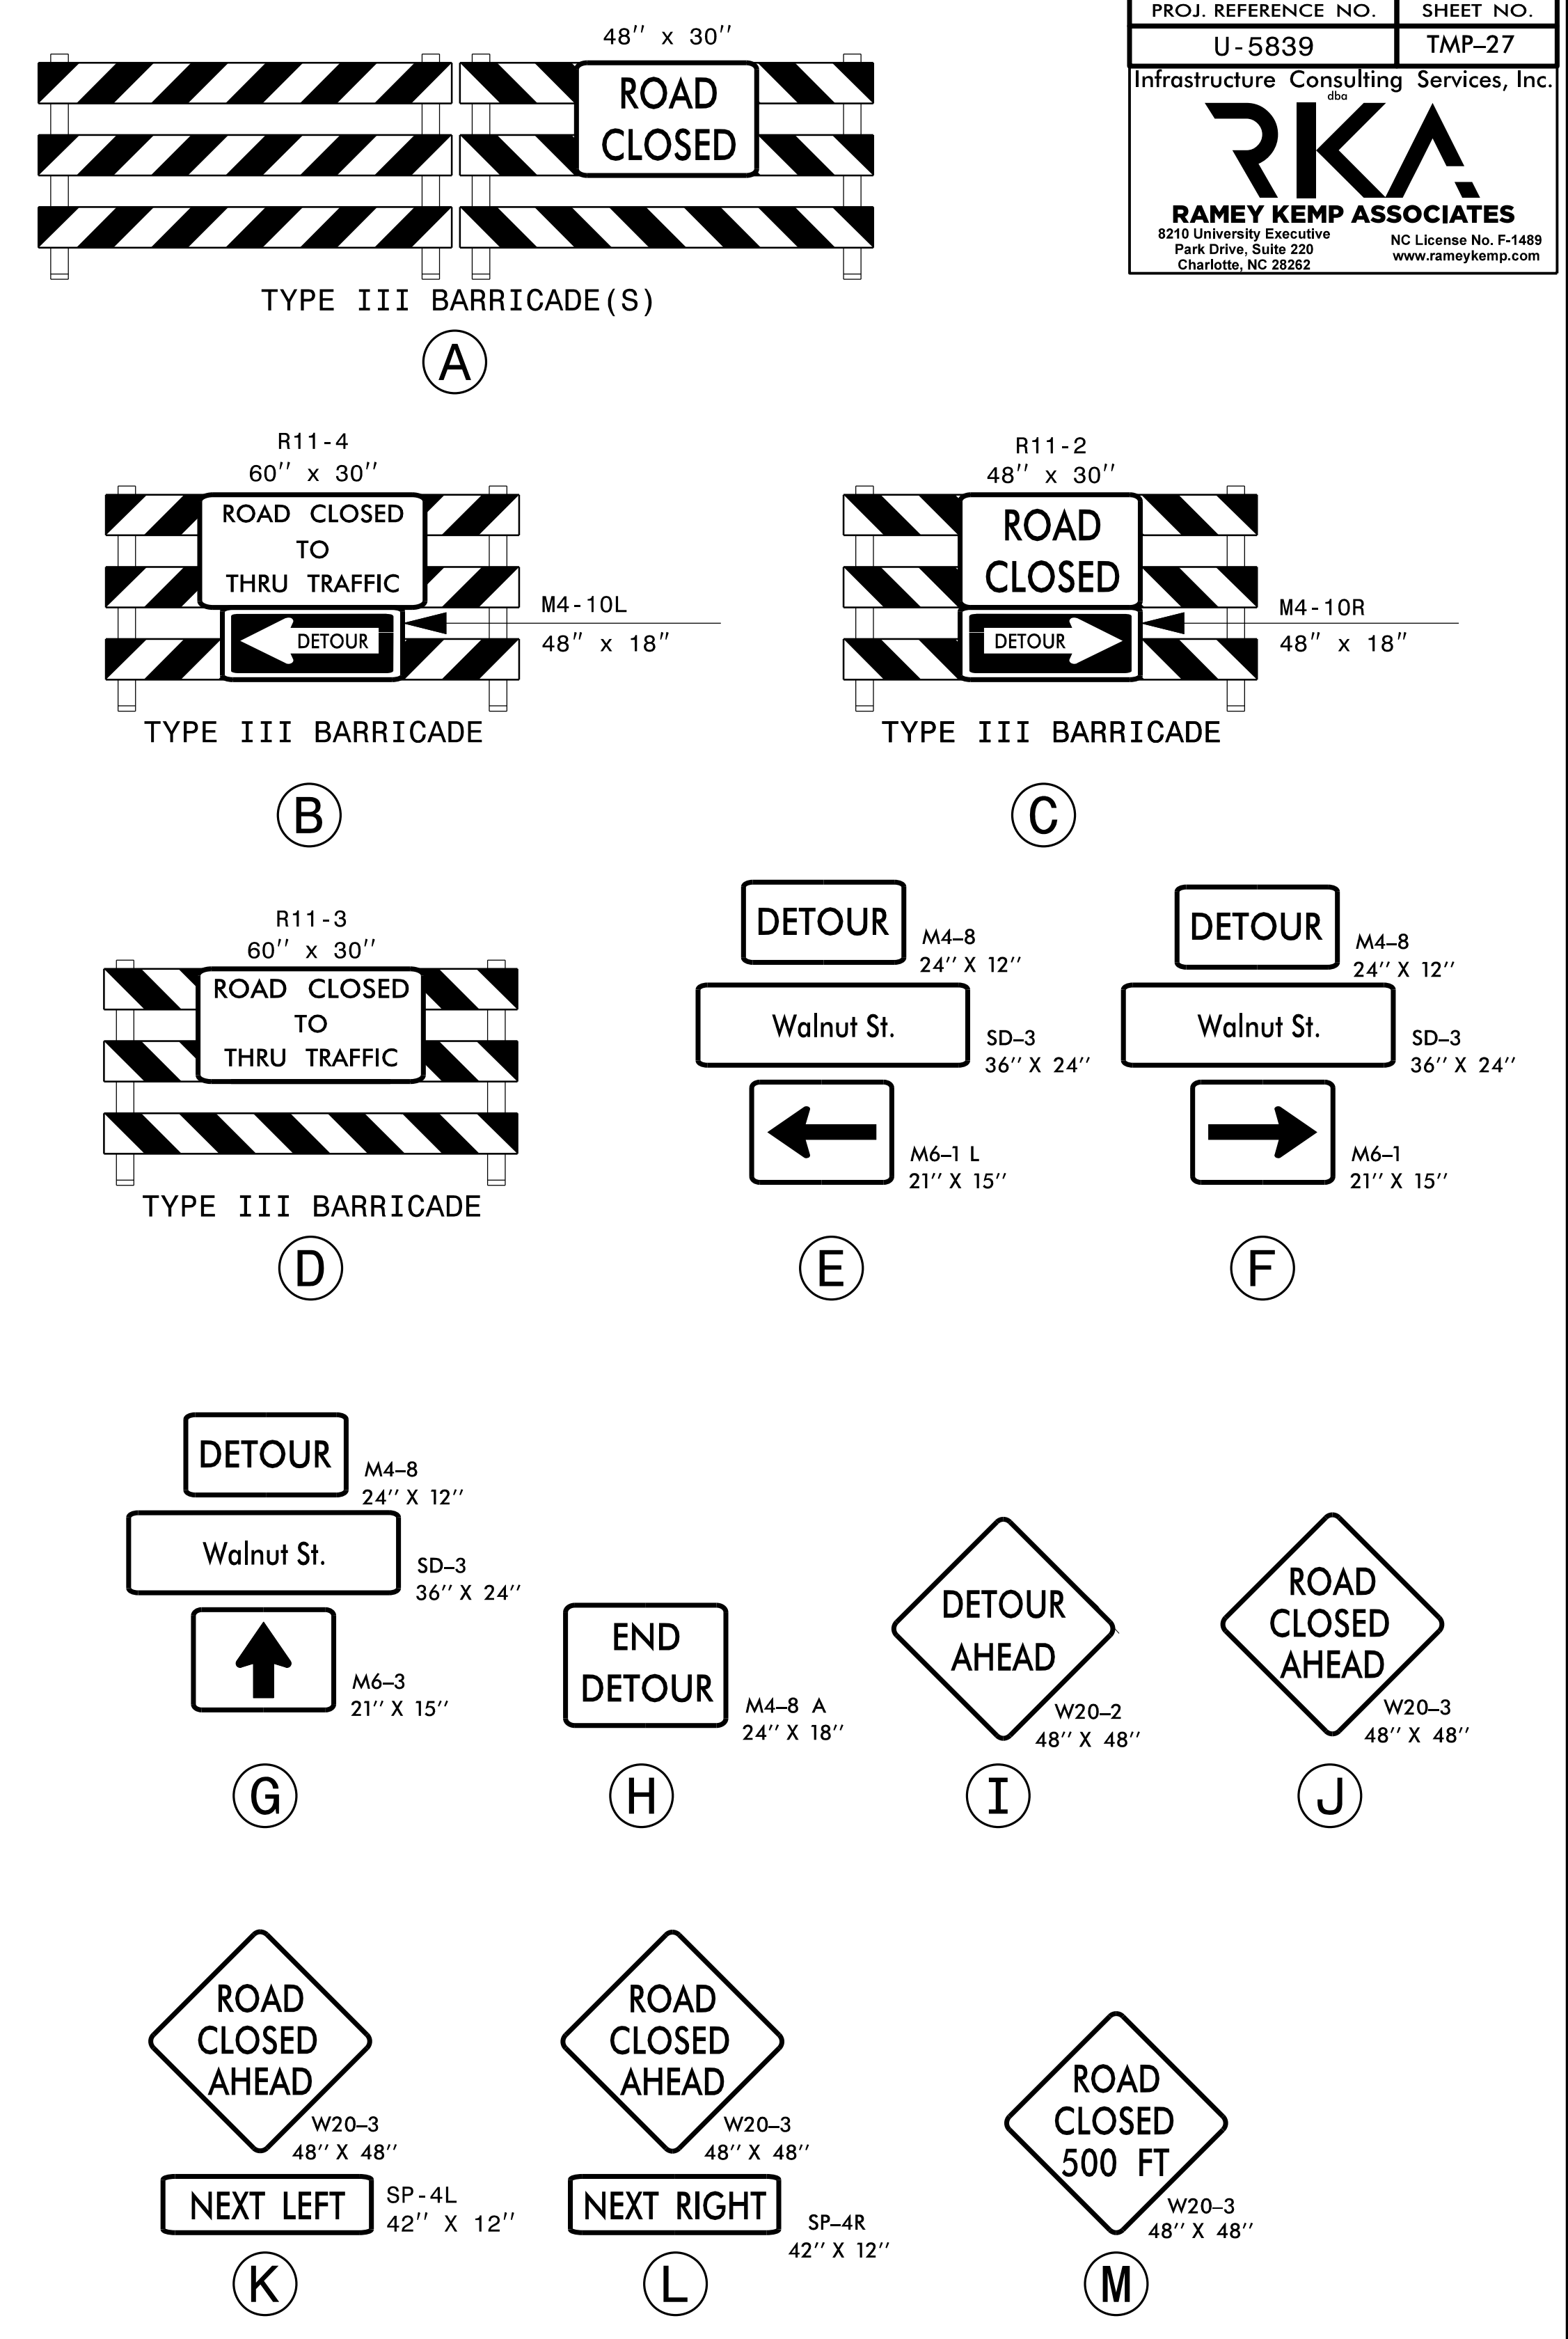

DocuSigned by: APPROVED <i>William J. Hamilton</i> A05600704648484 DATE: 2/23/2023 SEAL NORTH CAROLINA PROFESSIONAL ENGINEER WILLIAM J. HAMILTON SEAL 32396	DIVISION OF HIGHWAYS STATE OF NORTH CAROLINA DEPARTMENT OF TRANSPORTATION WORK ZONE TRAFFIC CONTROL	DETOUR SIGNING
DOCUMENT NOT CONSIDERED FINAL UNLESS ALL SIGNATURES COMPLETED		