

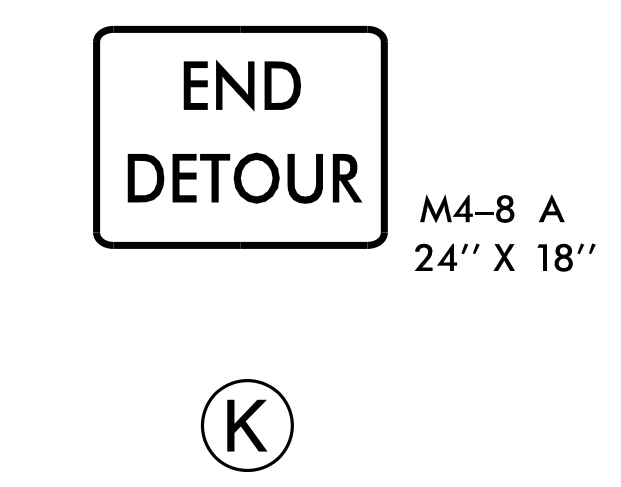
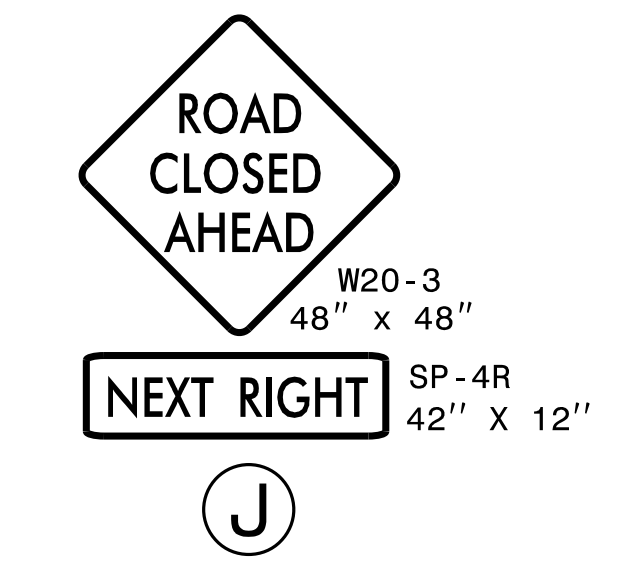
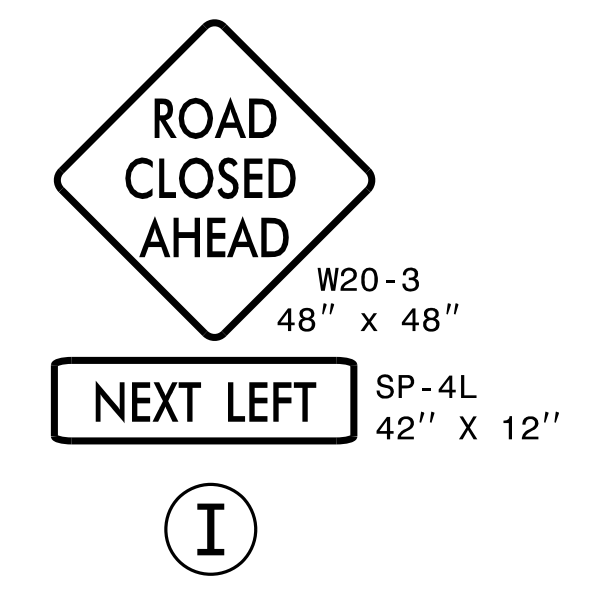
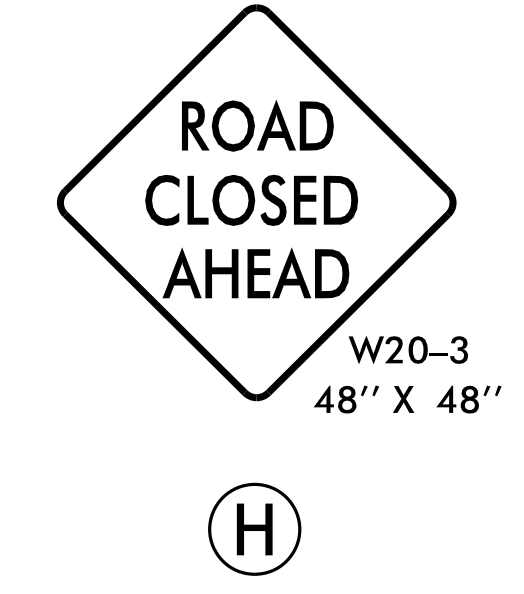
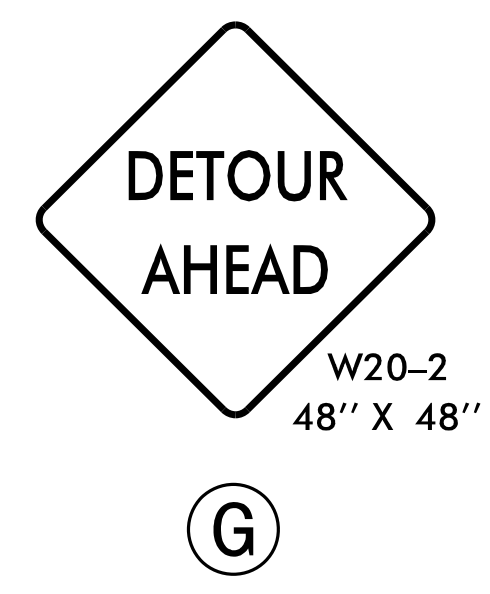
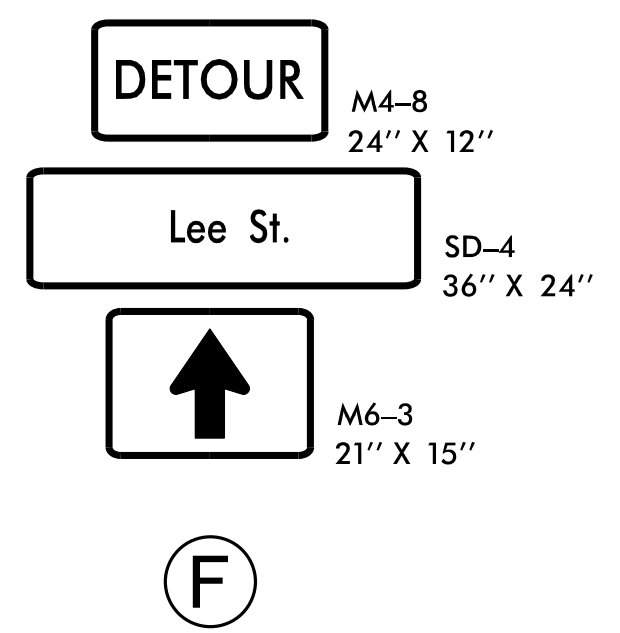
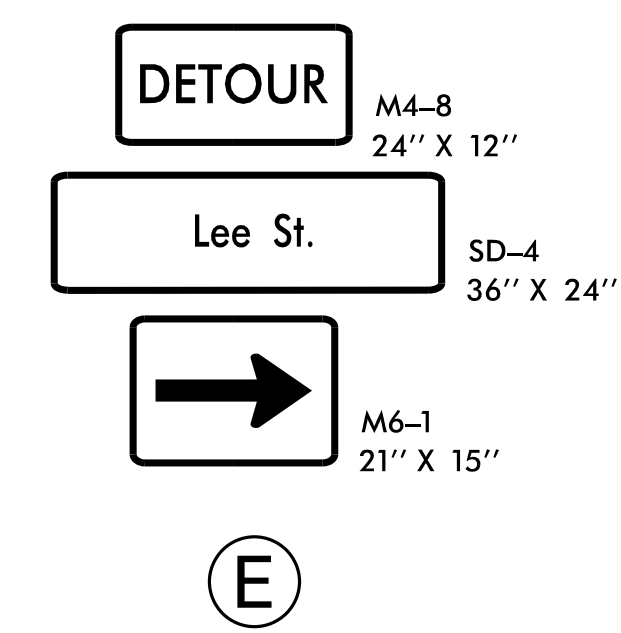
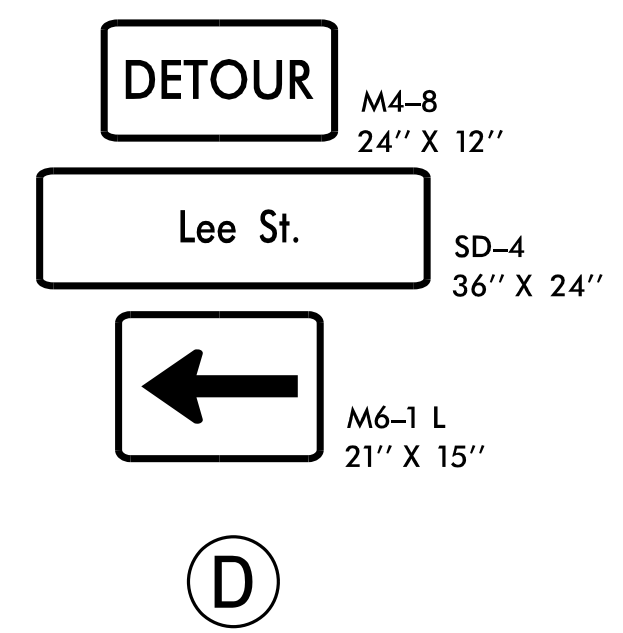
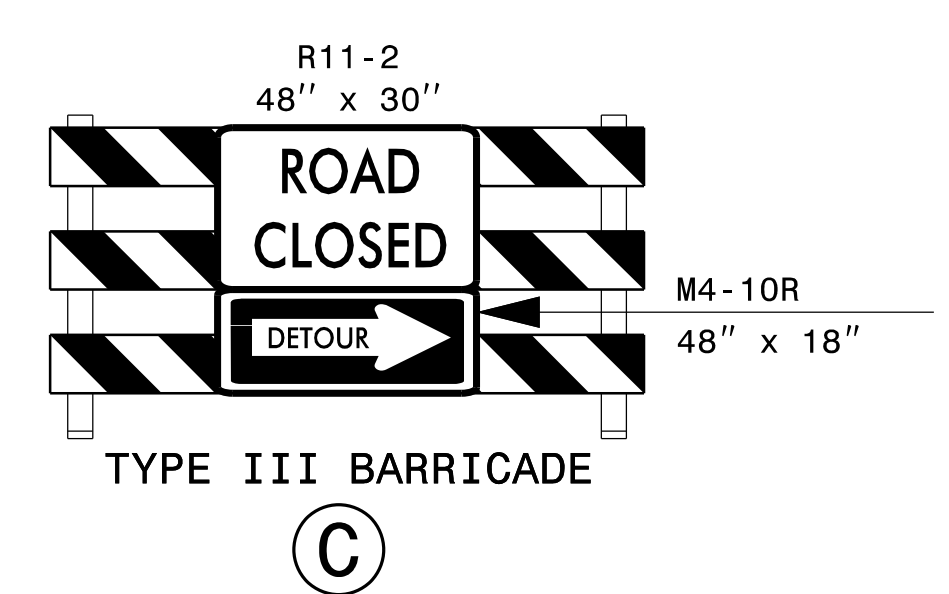
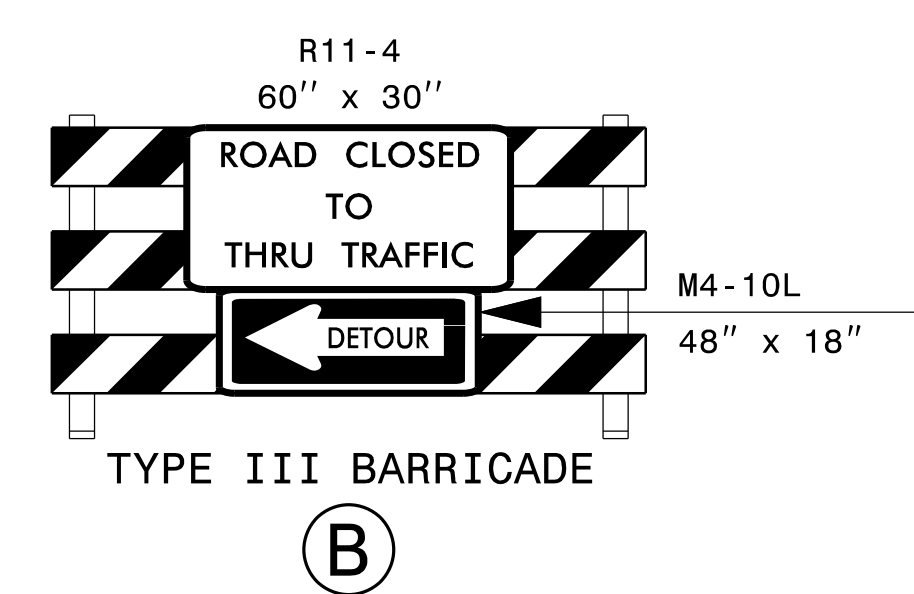
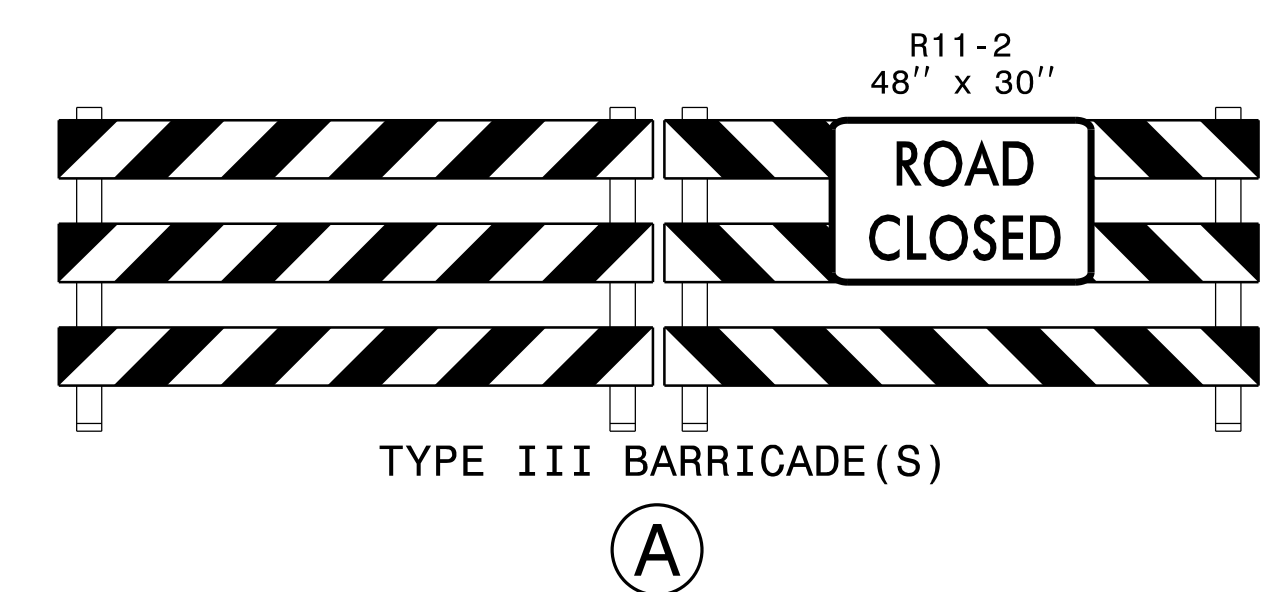


-Y7- DETOUR - LEE STREET VIA DELLWOOD ROAD

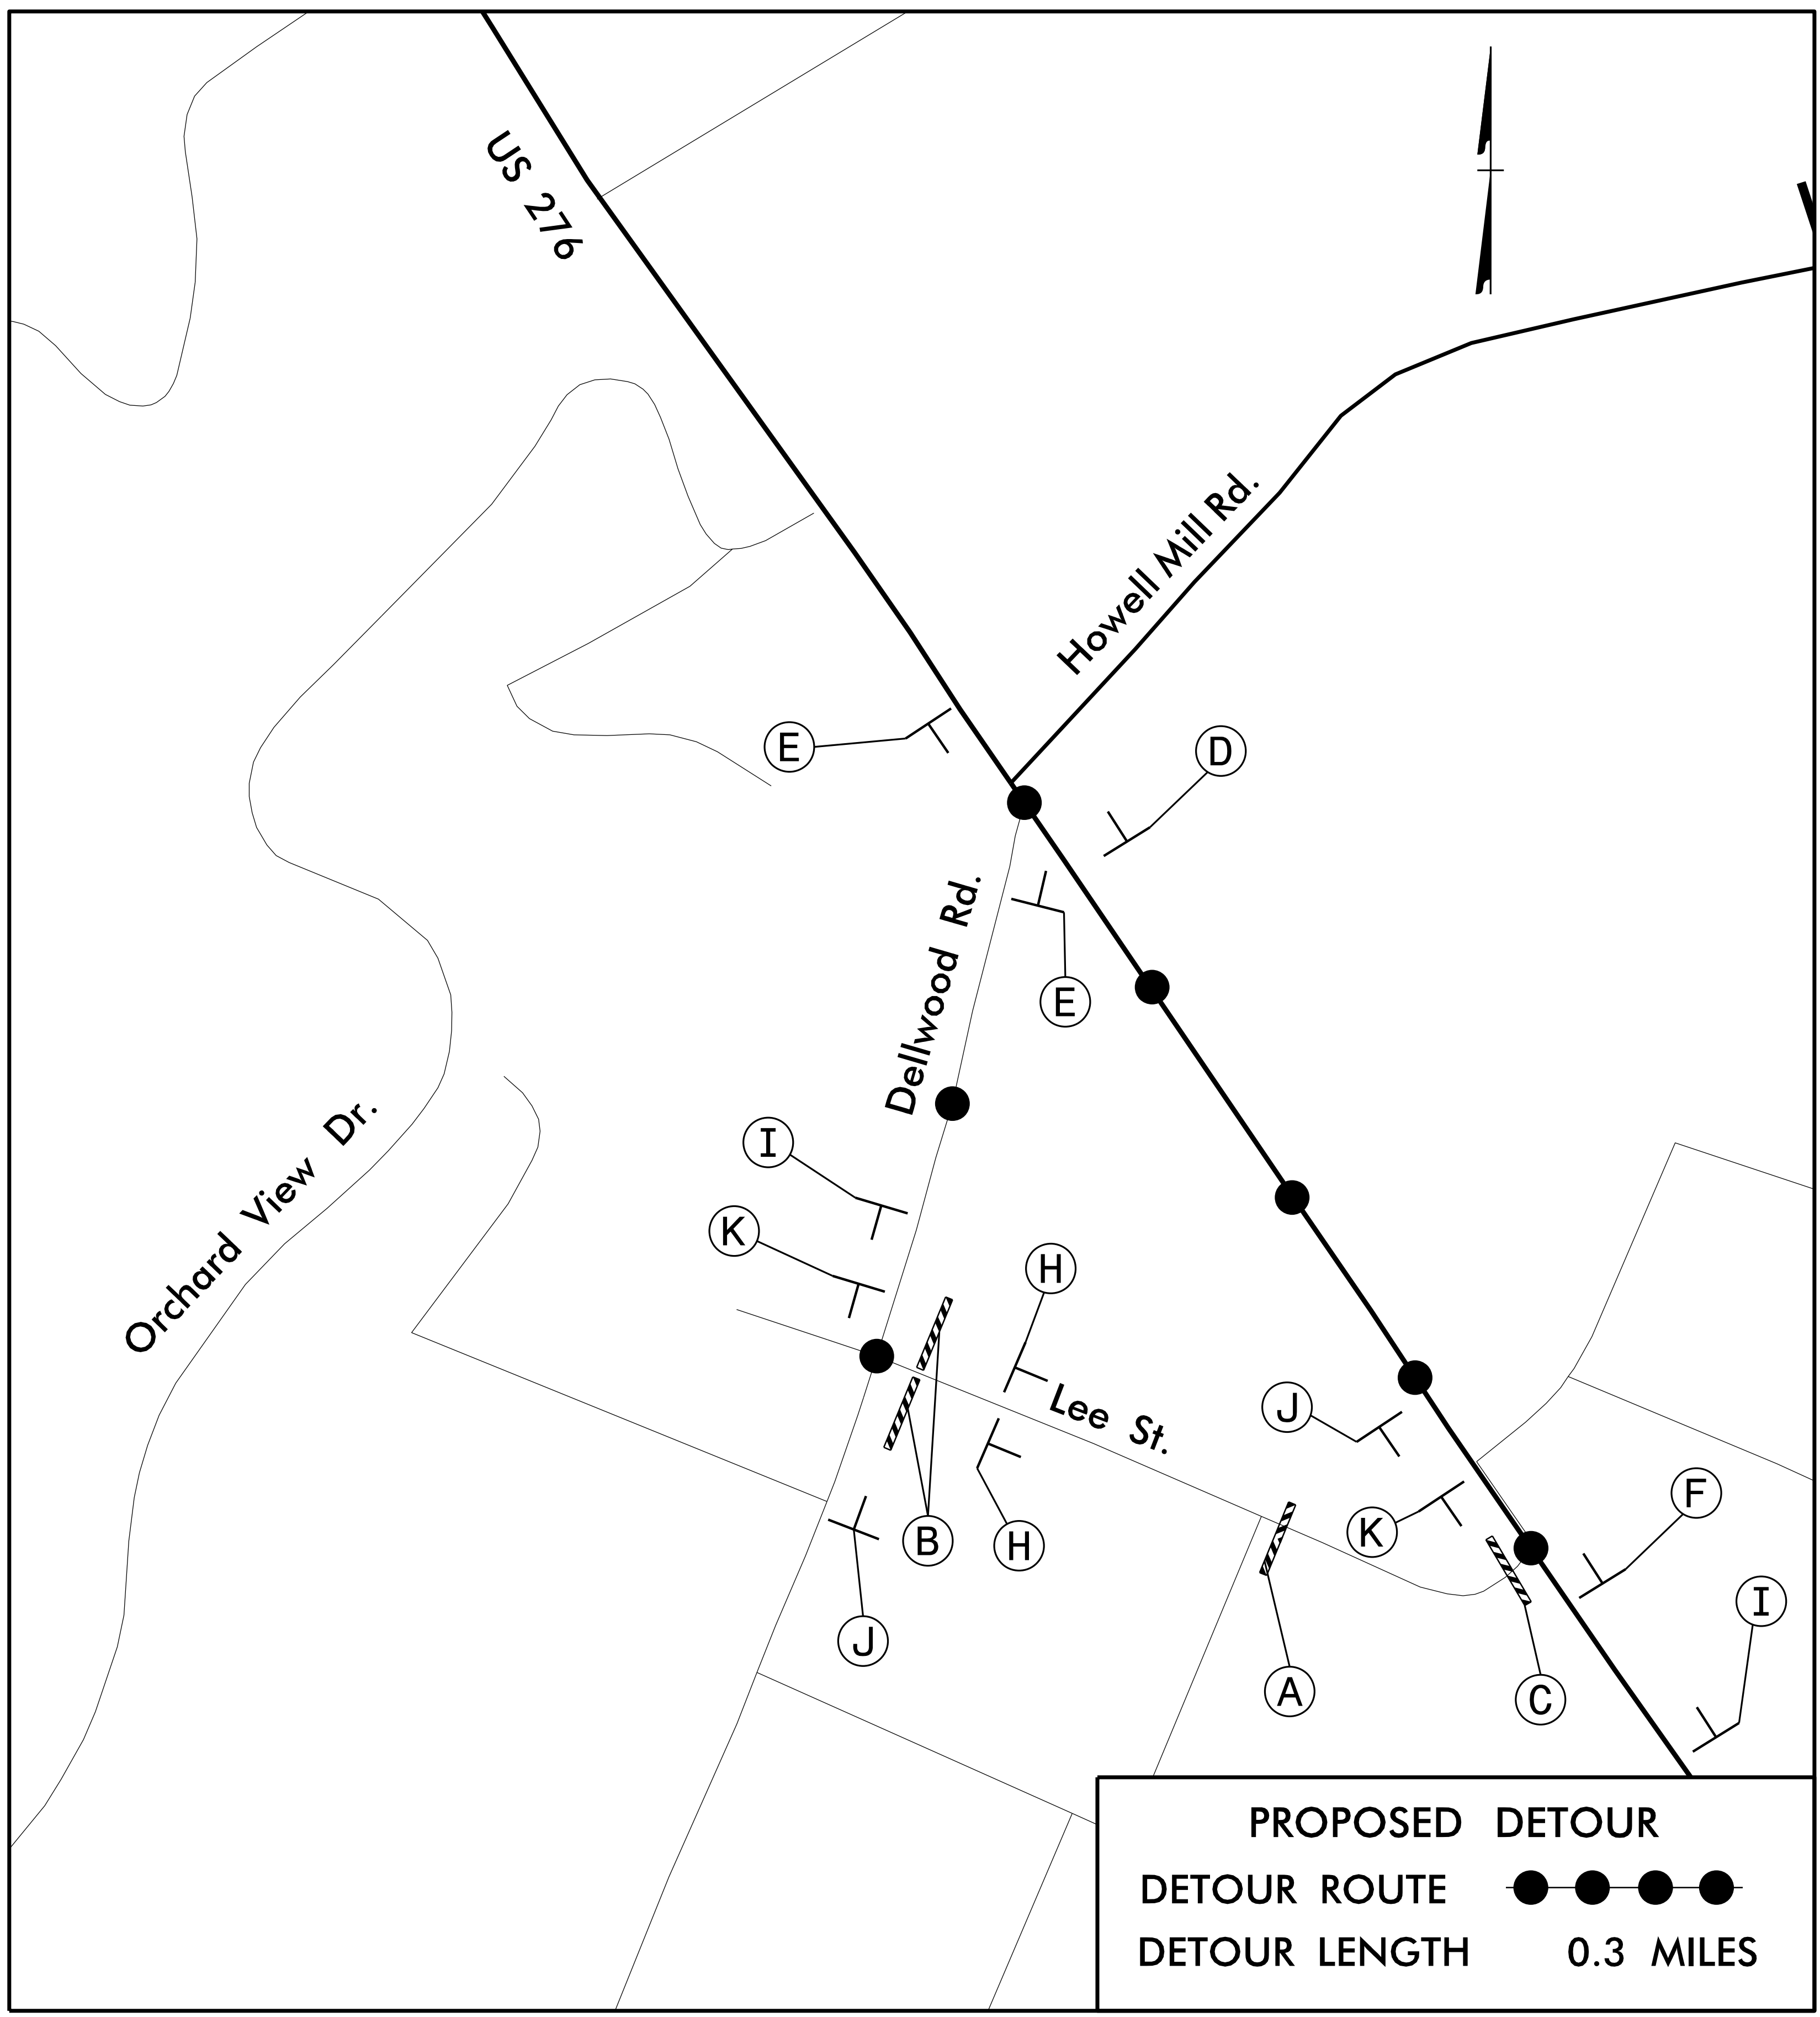


PROPOSED DETOUR
 DETOUR ROUTE ●—●—●—●—
 DETOUR LENGTH 0.3 MILES

PROJ. REFERENCE NO. U-5839	SHEET NO. TMP-28
Infrastructure Consulting Services, Inc.	
 RKA RAMEY KEMP ASSOCIATES <small>8210 University Executive Park Drive, Suite 220 Charlotte, NC 28262</small>	




APPROVED: *William J. Hamilton*
 DATE: 2/23/2023

SEAL

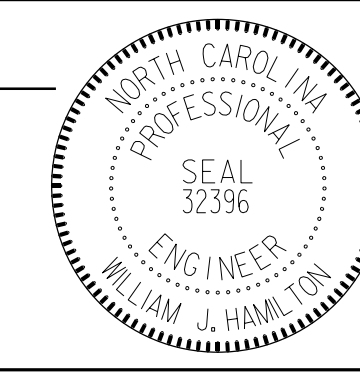

**DOCUMENT NOT CONSIDERED FINAL
 UNLESS ALL SIGNATURES COMPLETED**

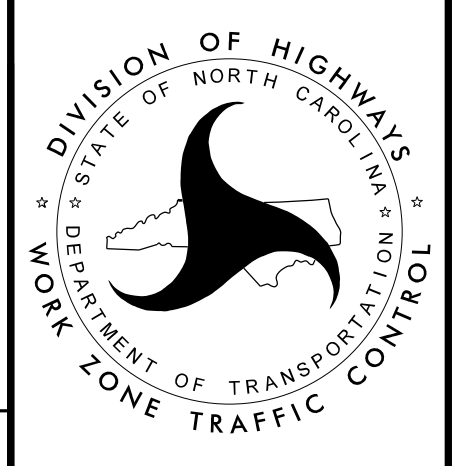

**DETOUR
 SIGNING**