


-Y21LPB- DETOUR - VIA US 74 EXIT 104

PROJ. REFERENCE NO.	SHEET NO.
U-5839	TMP-29
Infrastructure Consulting Services, Inc.	
RKA	
RAMEY KEMP ASSOCIATES	
<small>8210 University Executive Park Drive, Suite 220 Charlotte, NC 28262</small>	
<small>NC License No. F-1489 www.rameykemp.com</small>	

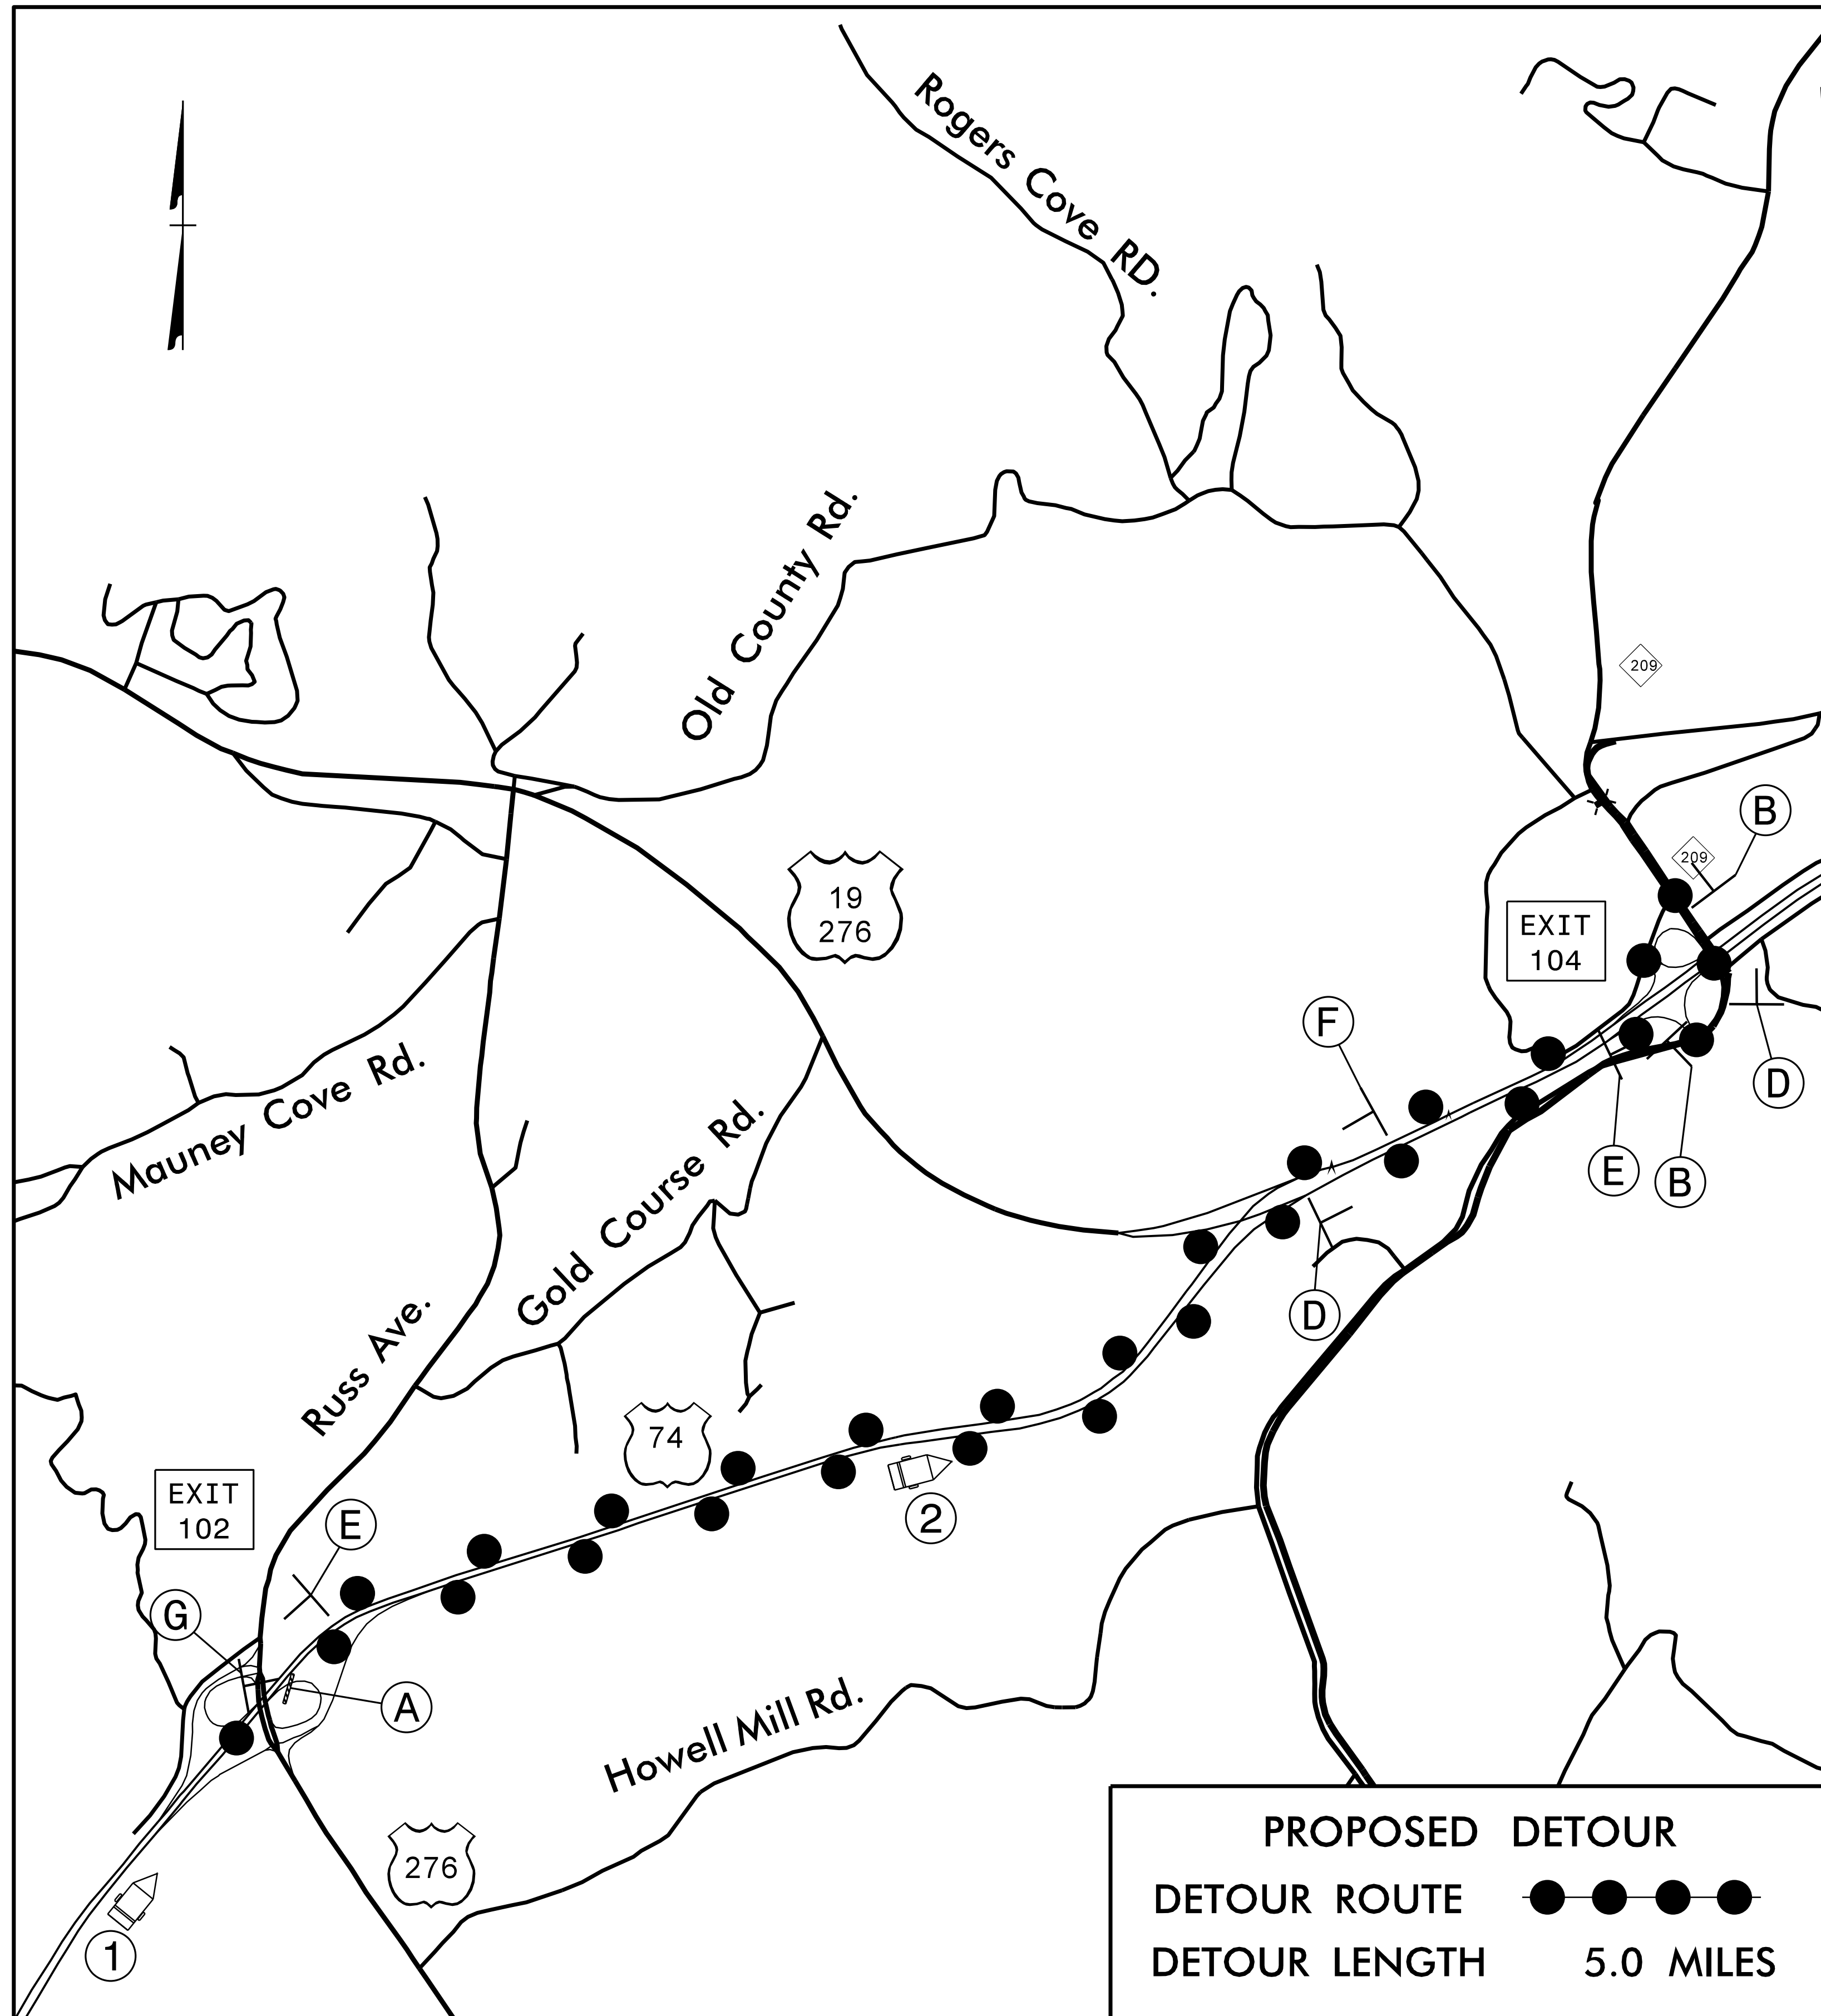

MESSAGE NO. 1	MESSAGE NO. 2
EXIT 102B CLOSED	DETOUR TO EXIT 104


CHANGEABLE MESSAGE SIGN

①


MESSAGE NO. 1	MESSAGE NO. 2
US 276 NORTH	DETOUR TO EXIT 104

CHANGEABLE MESSAGE SIGN


②

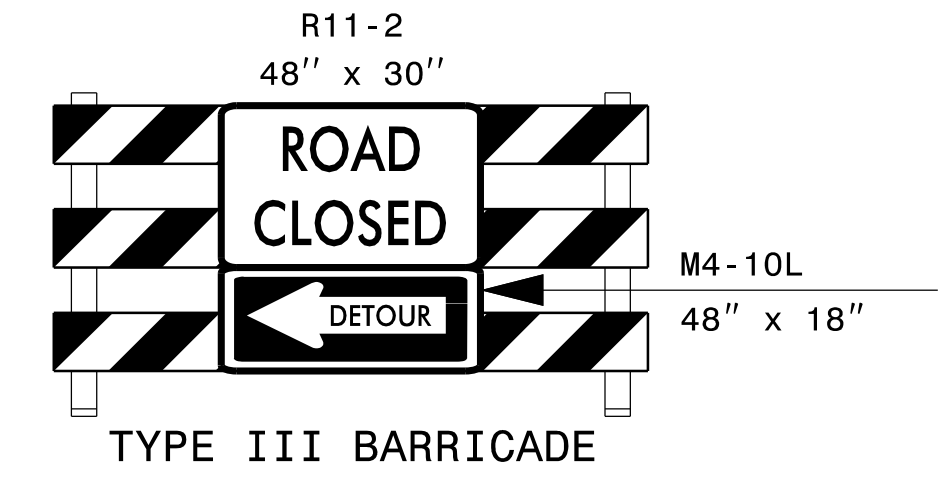


Ⓐ

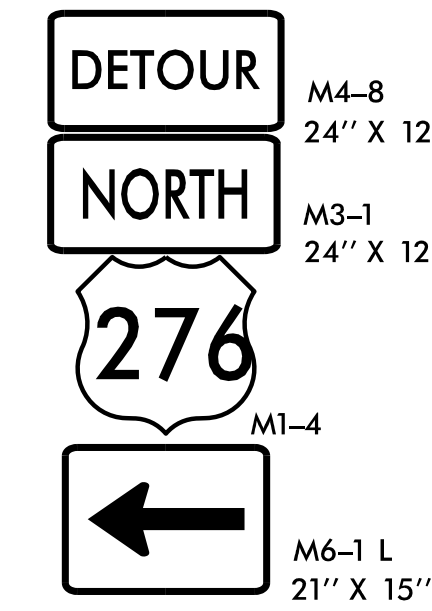


Ⓑ

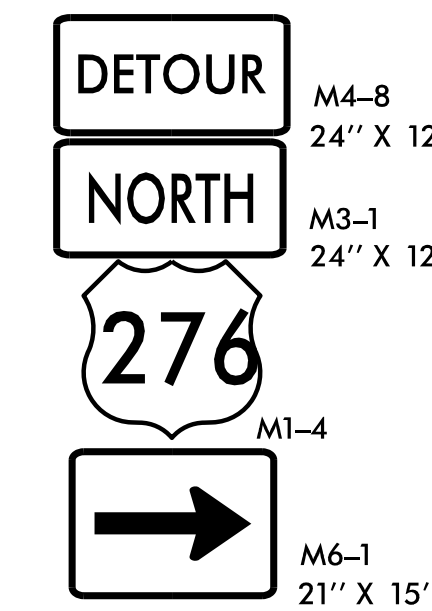


Ⓒ

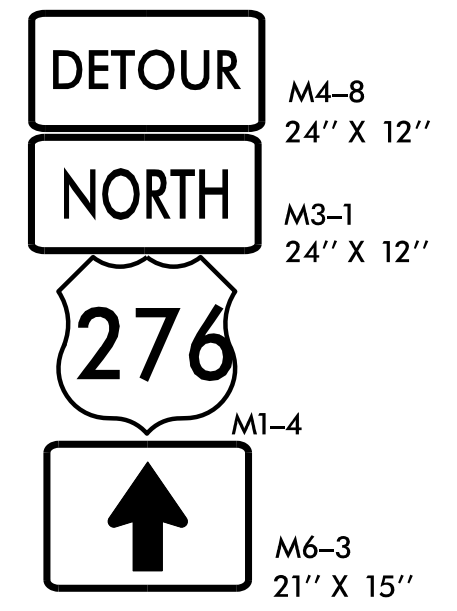

Ⓓ

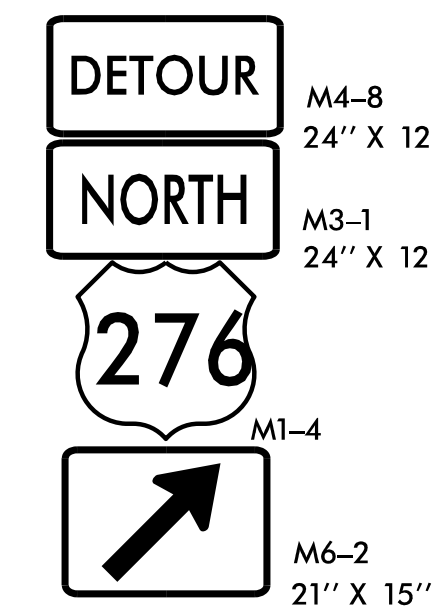

Ⓔ

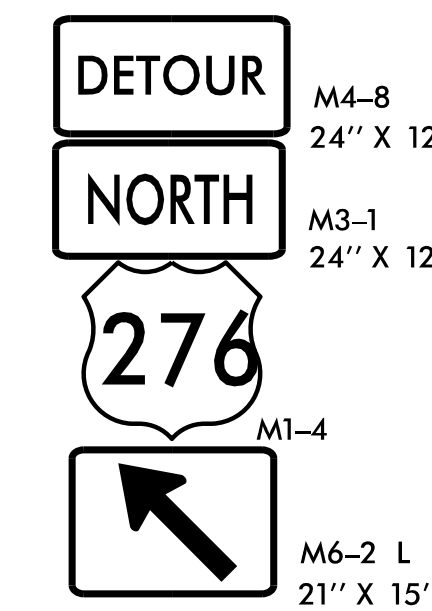

Ⓕ



Ⓖ

PROPOSED DETOUR

DETOUR ROUTE ●●●●●

DETOUR LENGTH 5.0 MILES

APPROVED: *William J. Hamilton*

DATE: 2/23/2023

SEAL

DETOUR SIGNING

DOCUMENT NOT CONSIDERED FINAL UNLESS ALL SIGNATURES COMPLETED