
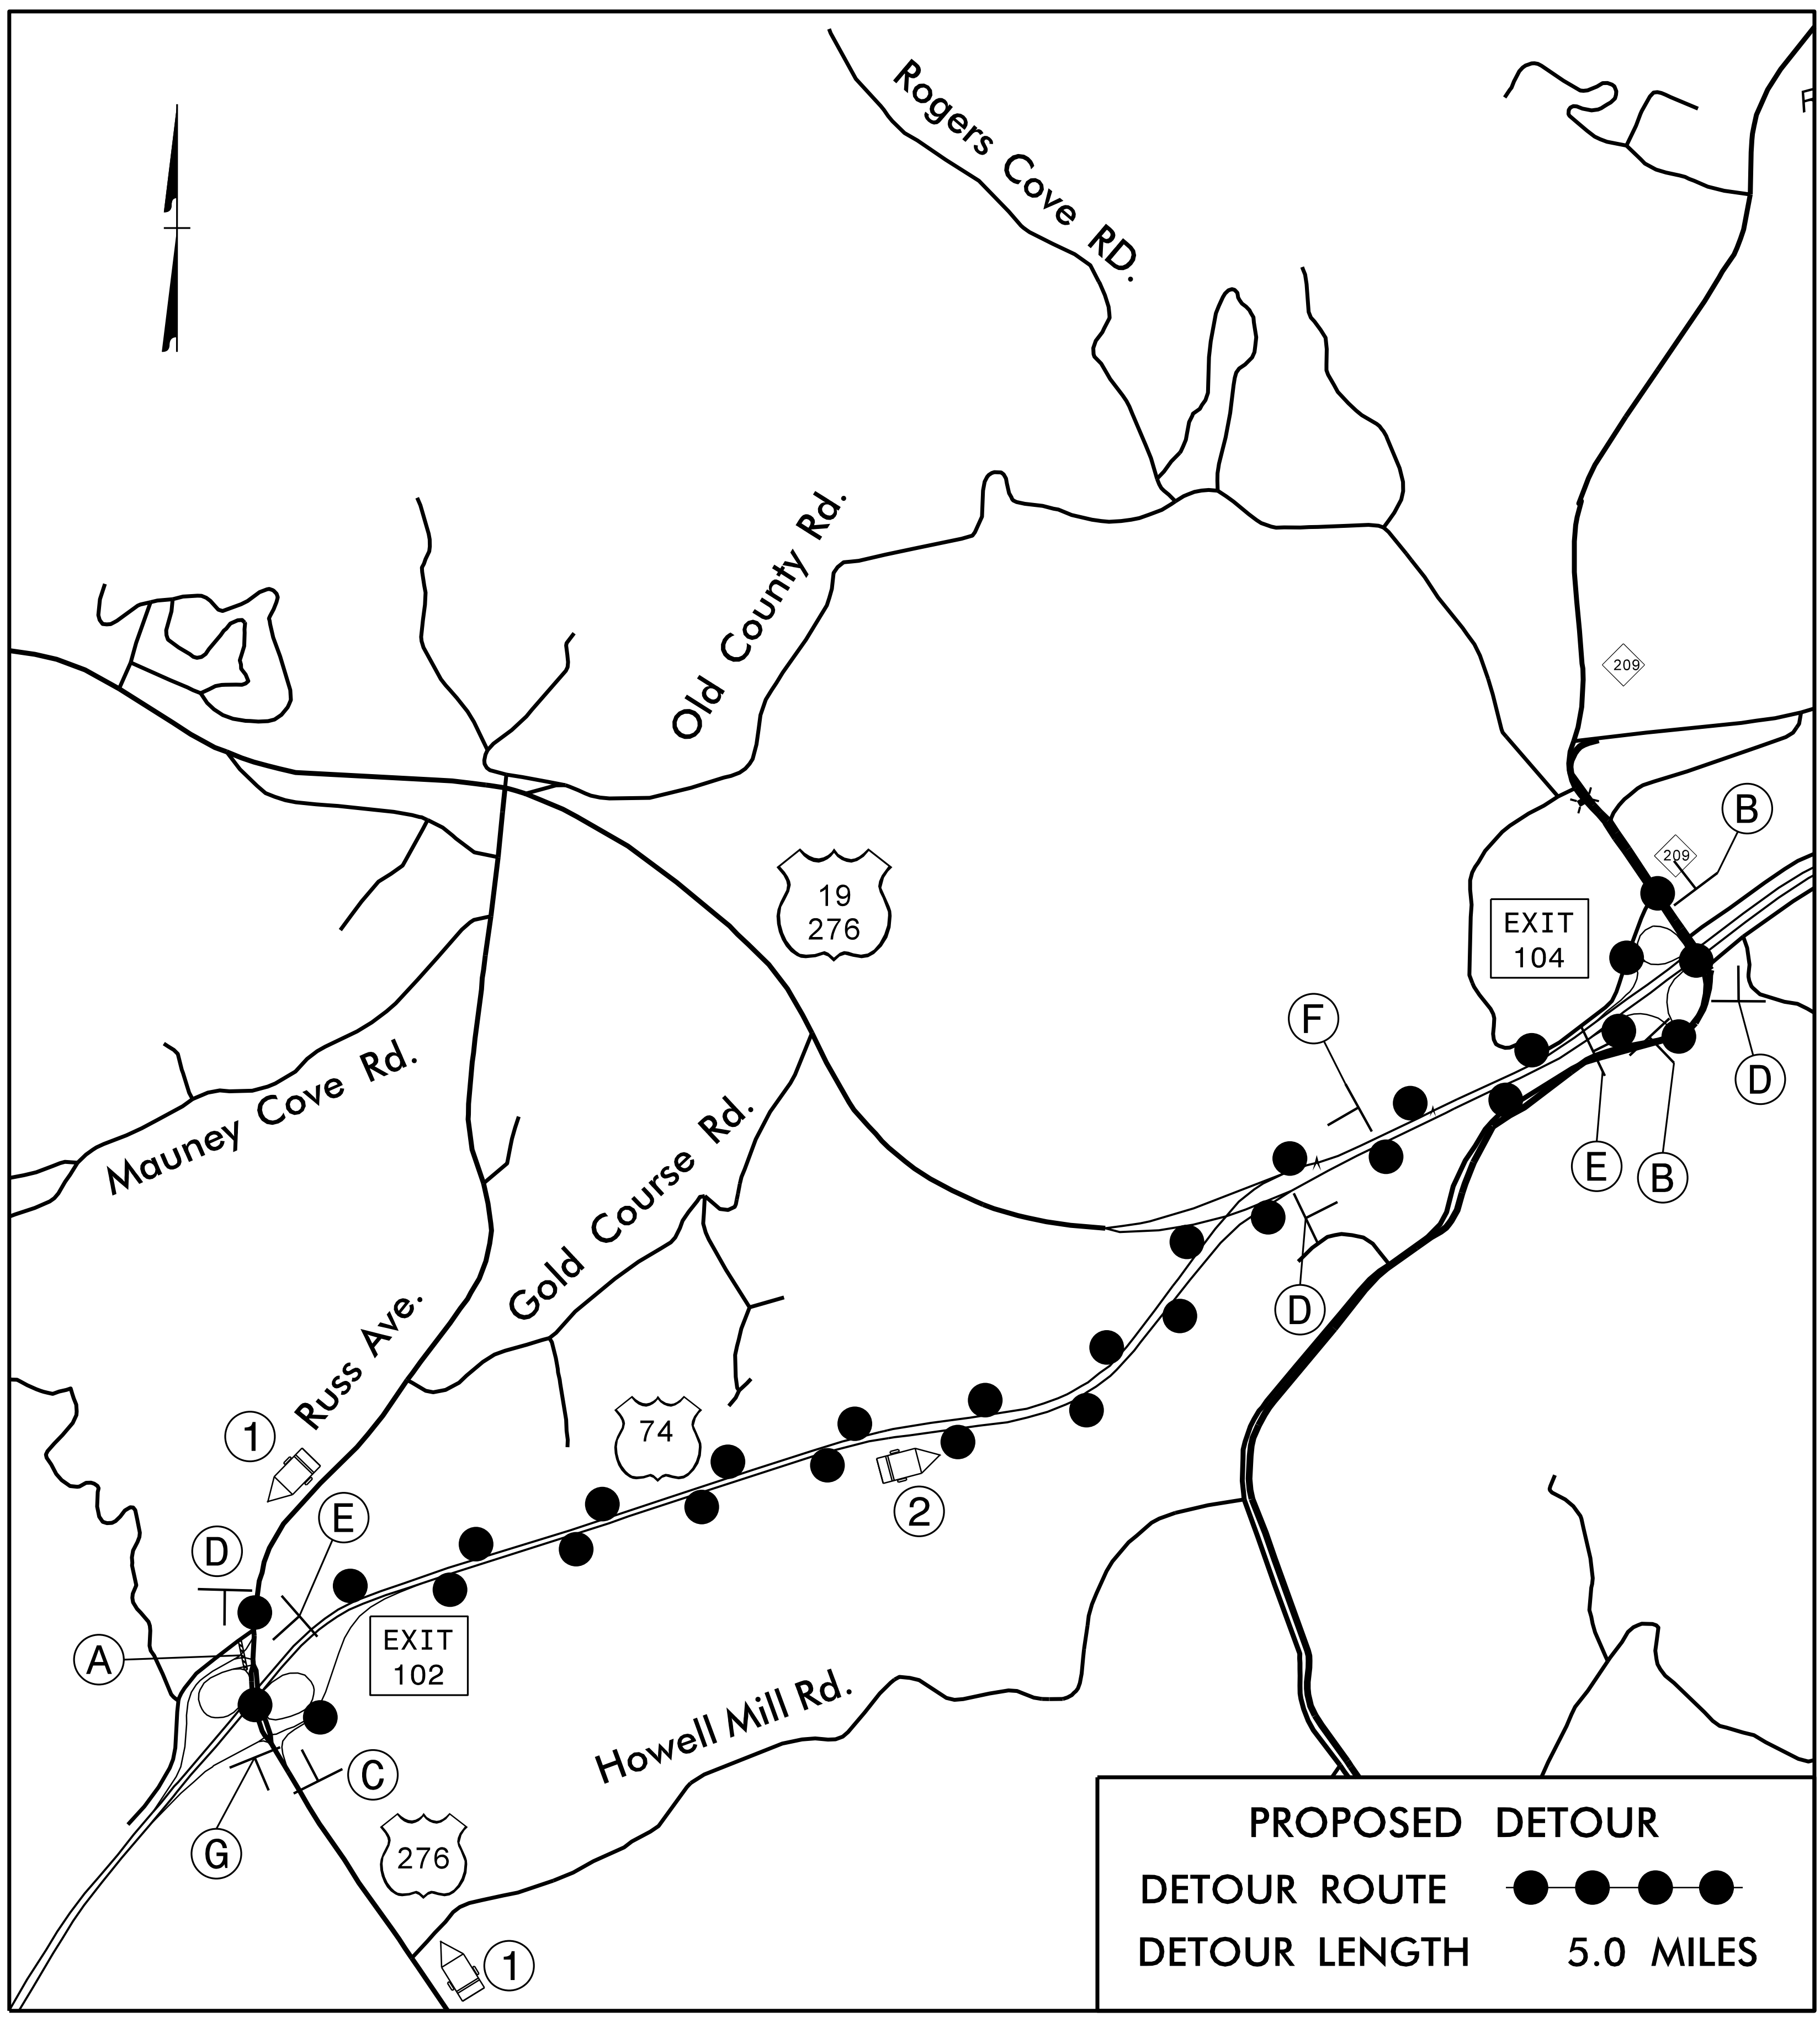


-Y21RPD- DETOUR - VIA US 74 EXIT 104

PROJ. REFERENCE NO.	SHEET NO.
U-5839	TMP-31
Infrastructure Consulting Services, Inc.	
 <b>RKA</b> <b>RAMEY KEMP ASSOCIATES</b> <small>8210 University Executive Park Drive, Suite 220 Charlotte, NC 28262</small>	
<small>NC License No. F-1489 www.rameykemp.com</small>	




MESSAGE NO. 1	MESSAGE NO. 2
US 74 WB RAMP CLOSED	DETOUR TO US 74 EB
CHANGEABLE MESSAGE SIGN	


①

MESSAGE NO. 1	MESSAGE NO. 2
US 74 WB	DETOUR TO EXIT 104
CHANGEABLE MESSAGE SIGN	


②

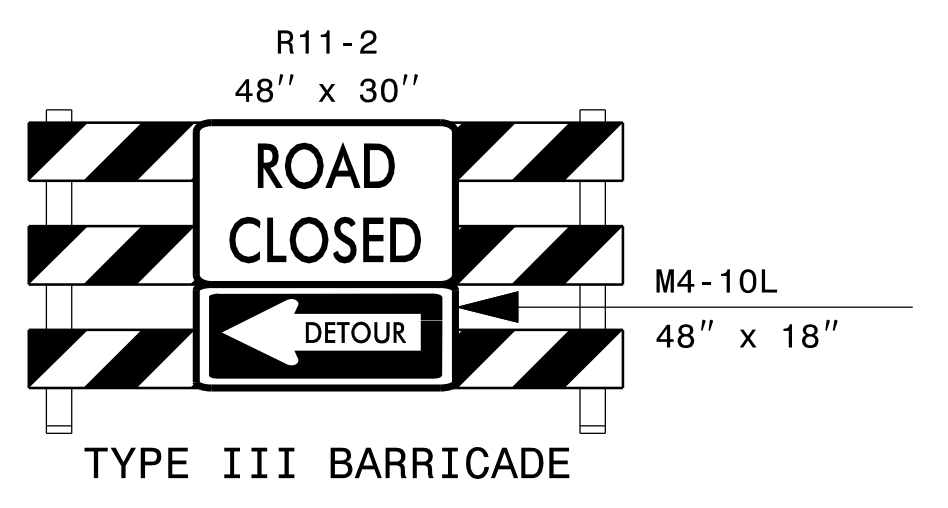


Ⓐ

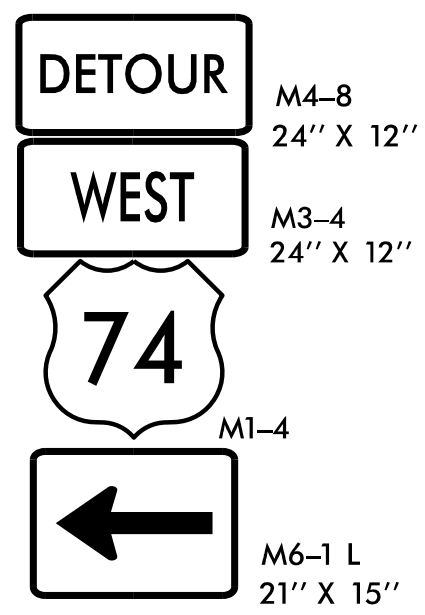


Ⓑ

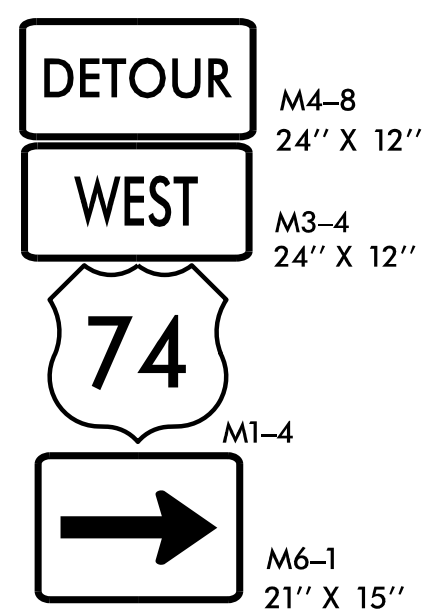


Ⓒ

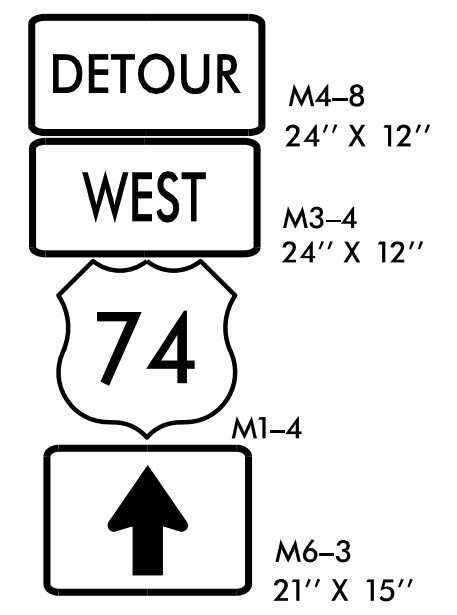

Ⓓ

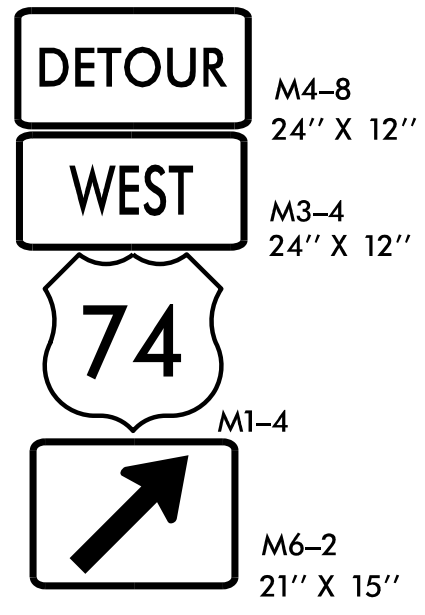

Ⓔ

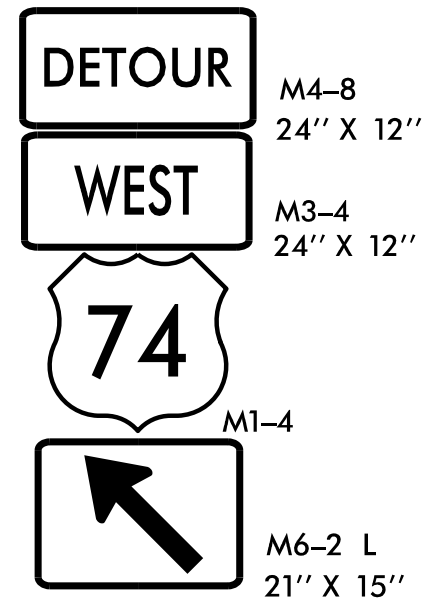

Ⓕ




Ⓖ


APPROVED: *William J. Hamilton*  
DocuSigned by: A05600704848484

DATE: 2/23/2023

SEAL

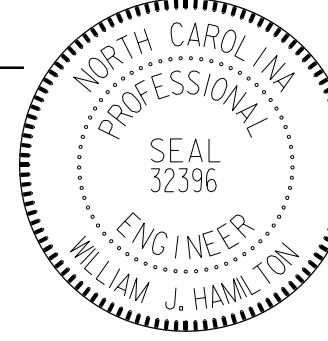

**DOCUMENT NOT CONSIDERED FINAL  
UNLESS ALL SIGNATURES COMPLETED**

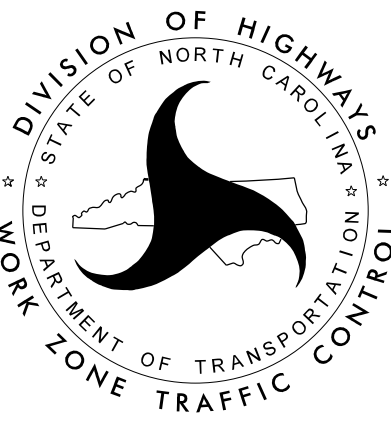

**DETOUR  
SIGNING**