
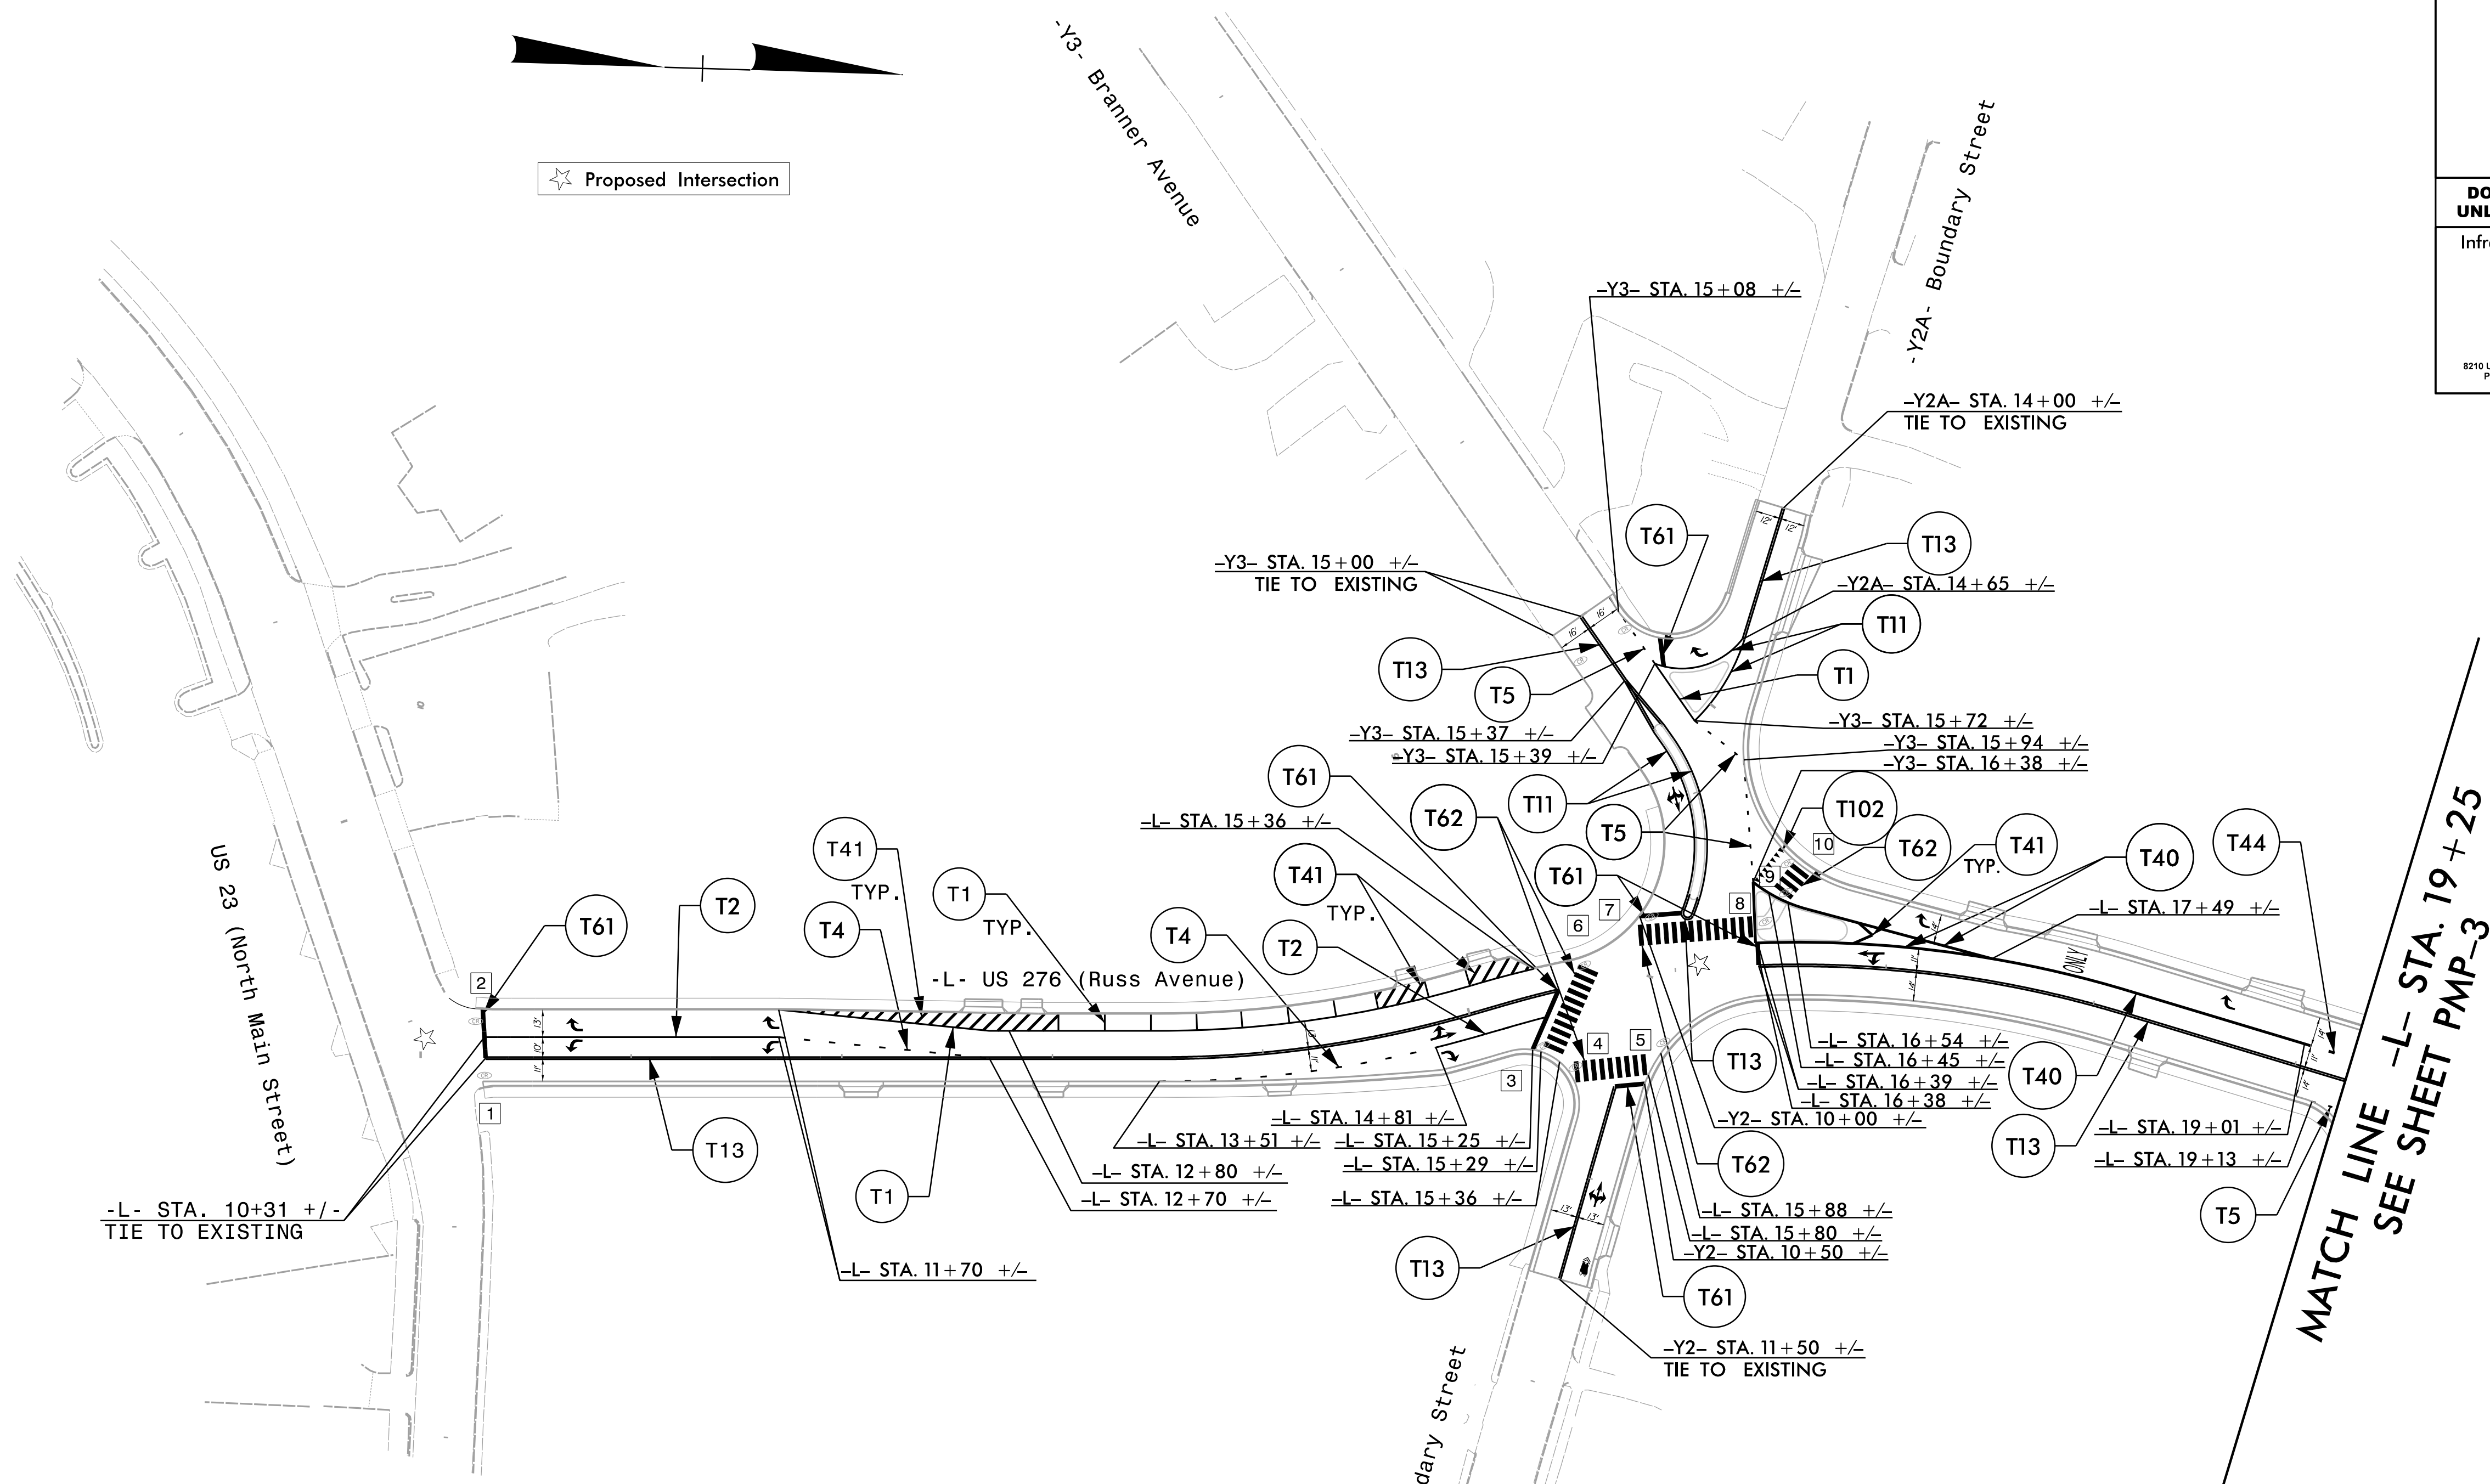


TIP NO. U-5839	SHEET NO. PMP-2
APPROVED: <i>William J. Hamilton</i> DocuSigned by: A0560D704648484...	
DATE: 02/22/2023	
SEAL	
	
<b>DOCUMENT NOT CONSIDERED FINAL UNLESS ALL SIGNATURES COMPLETED</b>	
Infrastructure Consulting Services, Inc. <b>RKA</b> RAMEY KEMP ASSOCIATES <small>8210 University Executive Park Drive Suite 220 Charlotte, North Carolina 28262 Phone: 704-548-4280   www.rameykemp.com   NC License No. F-1483</small>	



SYMBOL LEGEND					
	T70	LEFT ARROW		T76	COMBO. LEFT/ RIGHT/STRAIGHT ARROW
	T71	RIGHT ARROW		T94	SHARROW
	T73	COMBO. LEFT/ STRAIGHT ARROW	ONLY	T100	ALPHANUMERIC CHARACTERS

CURB RAMP LOCATIONS (CENTER OF RAMP AT FACE OF CURB)			
1	-L- STA. 10+32.10, 13.28' LT (TYPE 2B)	6	-L- STA. 15+62.86, 14.54' LT (TYPE 2B)
2	-L- STA. 10+29.53, 23.78' LT (TYPE 2B)	7	-L- STA. 15+77.86, 21.13' LT (TYPE 2B)
3	-L- STA. 15+32.06, 31.06' RT (TYPE 2B)	8	-L- STA. 16+40.09, 20.01' LT (TYPE 6)
4	-L- STA. 15+38.00, 39.17' RT (TYPE 2B)	9	-L- STA. 16+50.54, 30.22' LT (TYPE 6)
5	-L- STA. 15+85.53, 43.12' RT (TYPE 2B)	10	-L- STA. 16+61.15, 48.62' LT (TYPE 2B)

**PAVEMENT  
MARKING DETAILS**

MATCH LINE -L- STA. 19+25  
SEE SHEET PMP-3