


NOTE: PLACE TEMPORARY ROCK SEDIMENT DAMS TYPE - B AND TEMPORARY ROCK SILT CHECKS TYPE - A AT DRAINAGE OUTLETS.

NOTE: UTILIZE FABRIC INSERT INLET DEVICES IN LIEU OF ROCK INLET SEDIMENT TRAPS, TYPE-C AS DIRECTED TO AVOID IMPOUNDMENT OF RUNOFF IN ROADWAY OPEN TO TRAFFIC.

CLEARING AND GRUBBING EROSION CONTROL FOR CONSTRUCTION SHEET 15

3/10/2023 R:\Environmental\Design\U5839-EC-15-C&G.dgn 8/17/99

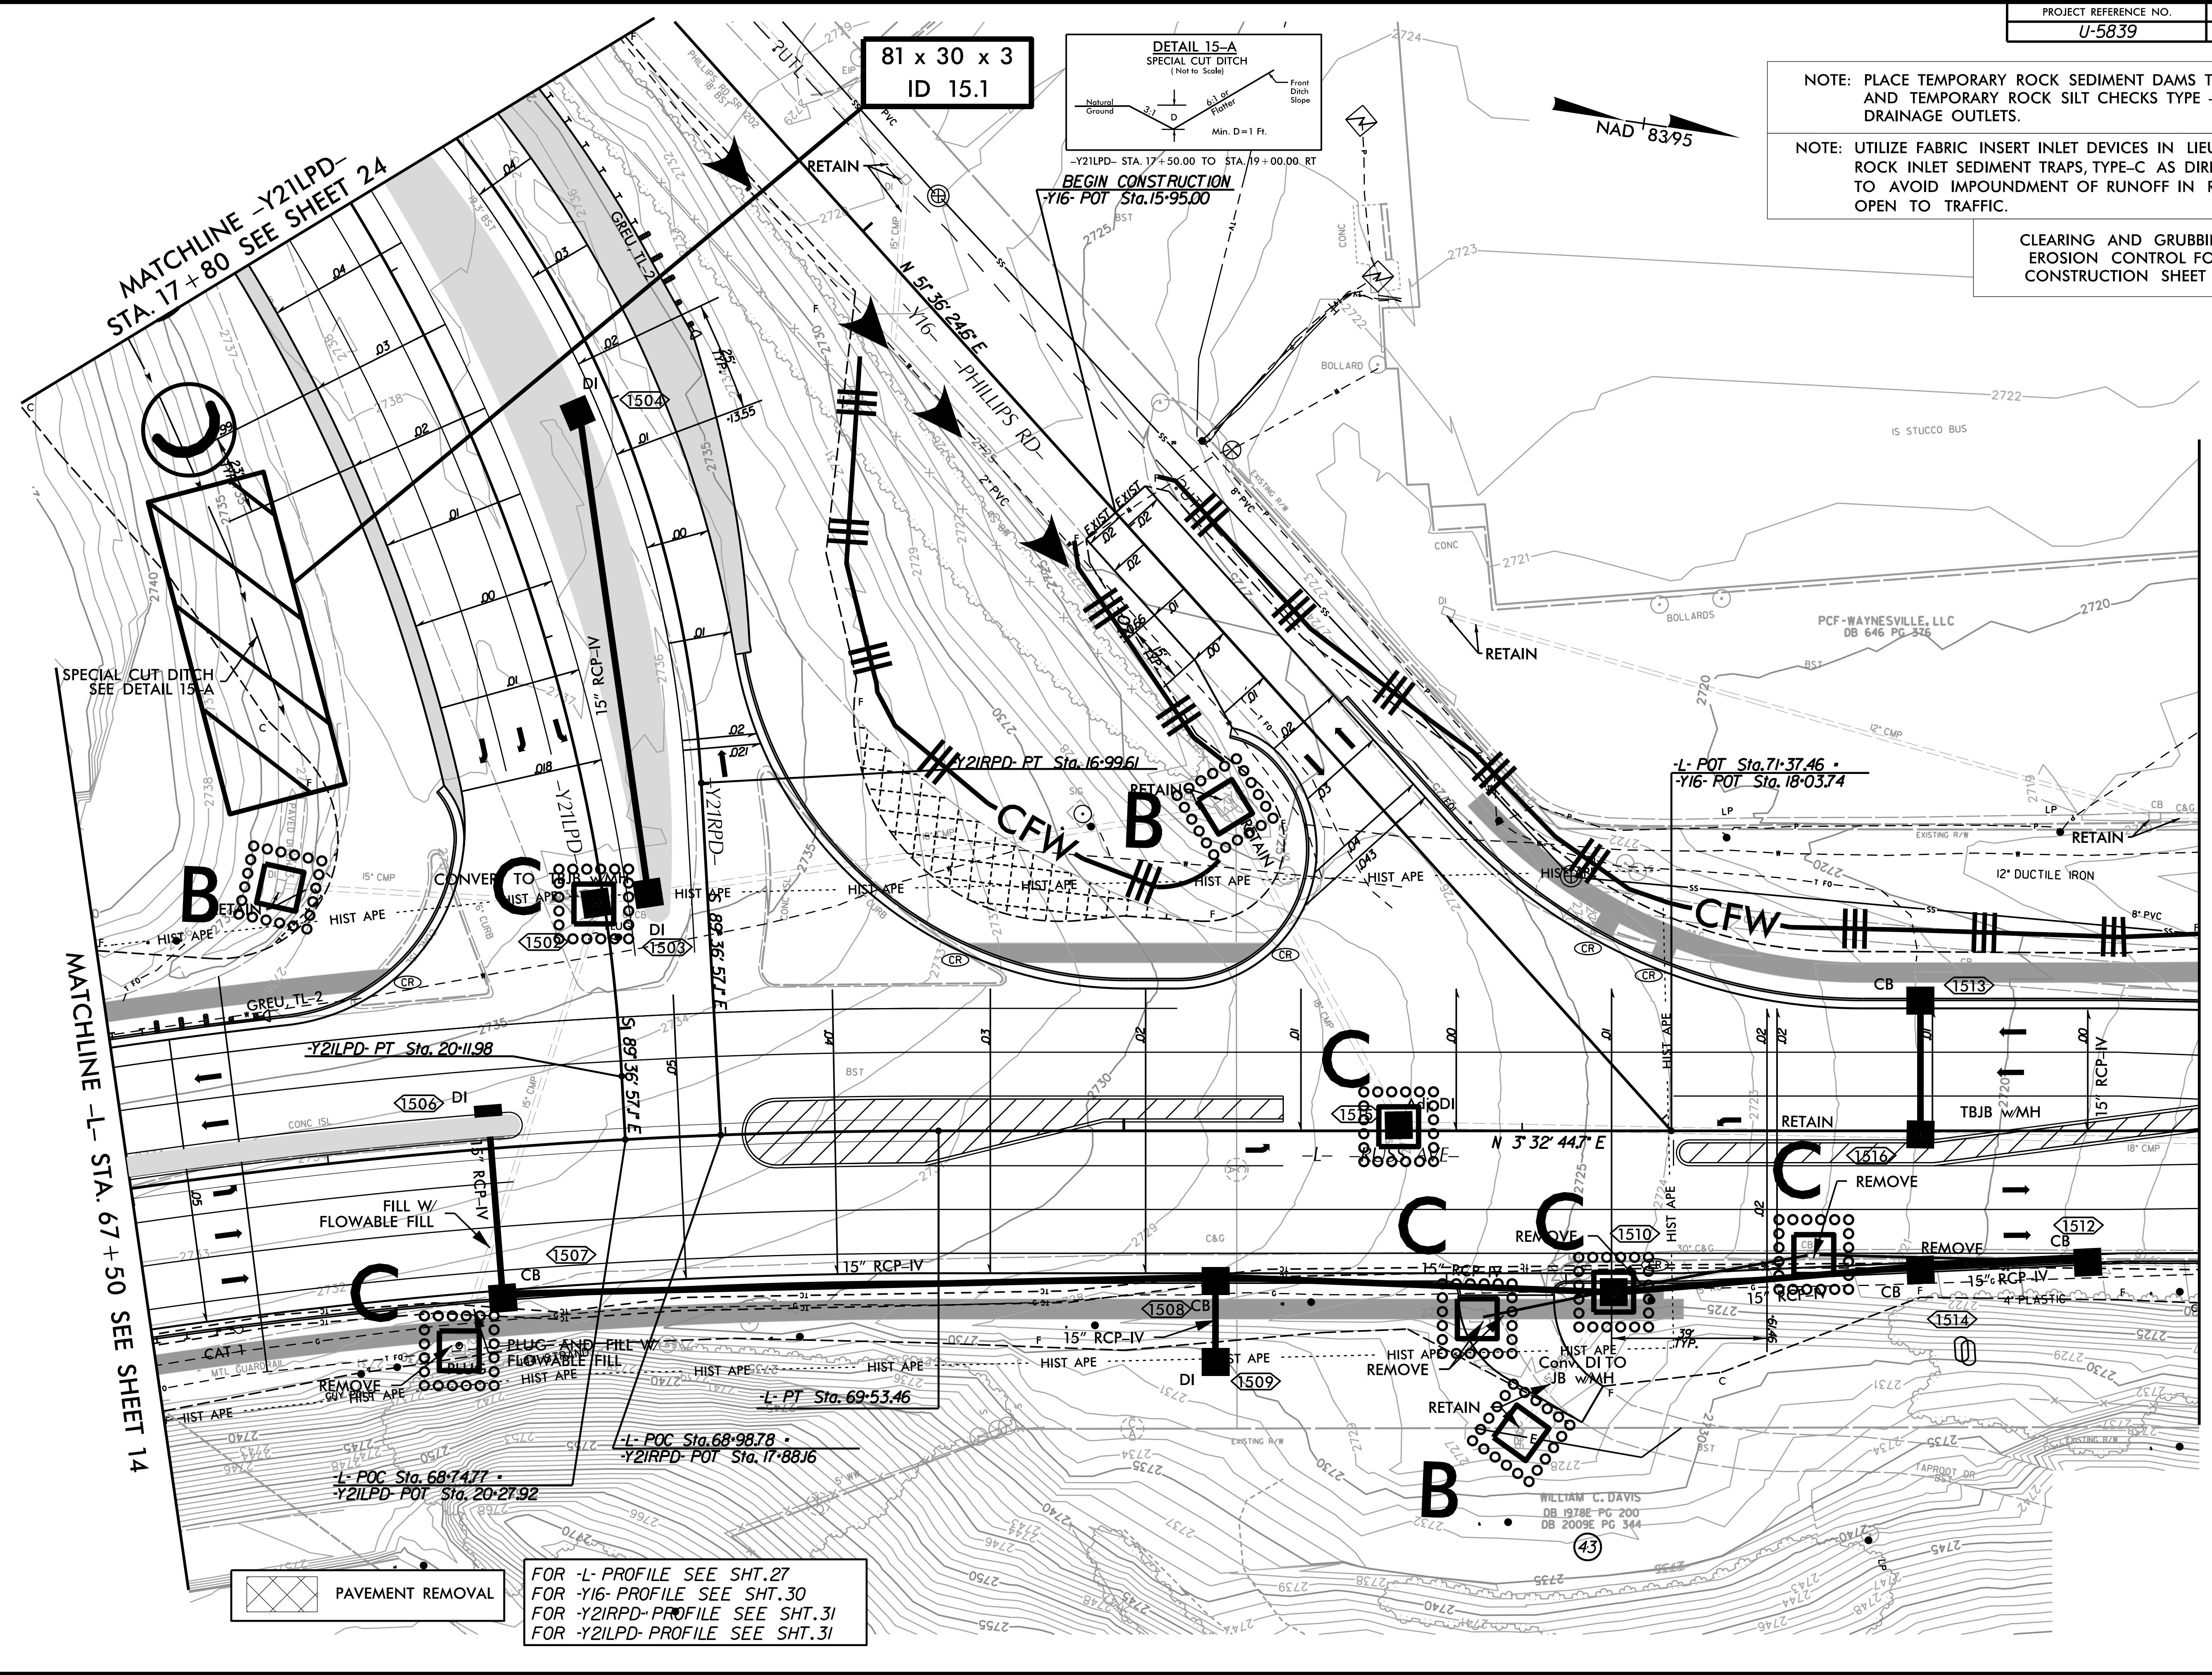

MATCHLINE -Y21LPD- STA. 17+80 SEE SHEET 24

MATCHLINE -L- STA. 67+50 SEE SHEET 14

MATCHLINE -L- STA. 72+70 SEE SHEET 16

81 x 30 x 3
ID 15.1

BEGIN CONSTRUCTION
-Y16- POT Sta. 15+95.00

NAD 83 95

PAVEMENT REMOVAL

FOR -L- PROFILE SEE SHT. 27
FOR -Y16- PROFILE SEE SHT. 30
FOR -Y21RPD- PROFILE SEE SHT. 31
FOR -Y21LPD- PROFILE SEE SHT. 31

WILLIAM C. DAVIS
DB 1978E PG 200
DB 2009E PG 344