



NOTE:
PLACE TEMPORARY ROCK SEDIMENT DAMS TYPE - B
AND TEMPORARY ROCK SILT CHECKS TYPE - A AT
DRAINAGE OUTLETS.

CLEARING AND GRUBBING
EROSION CONTROL FOR
CONSTRUCTION SHEET 16

-L-
PI Sta 74+31.84
Δ · 9° 46' 19.9" (RT)
D · 4' 00" 04.0"
L · 244.24'
T · 122.42'
R · 1432.00'
SE · EXIST

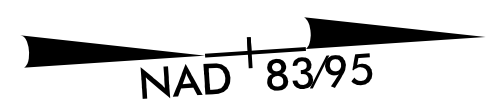

MATCHLINE -L- STA. 72 + 70 SEE SHEET 15

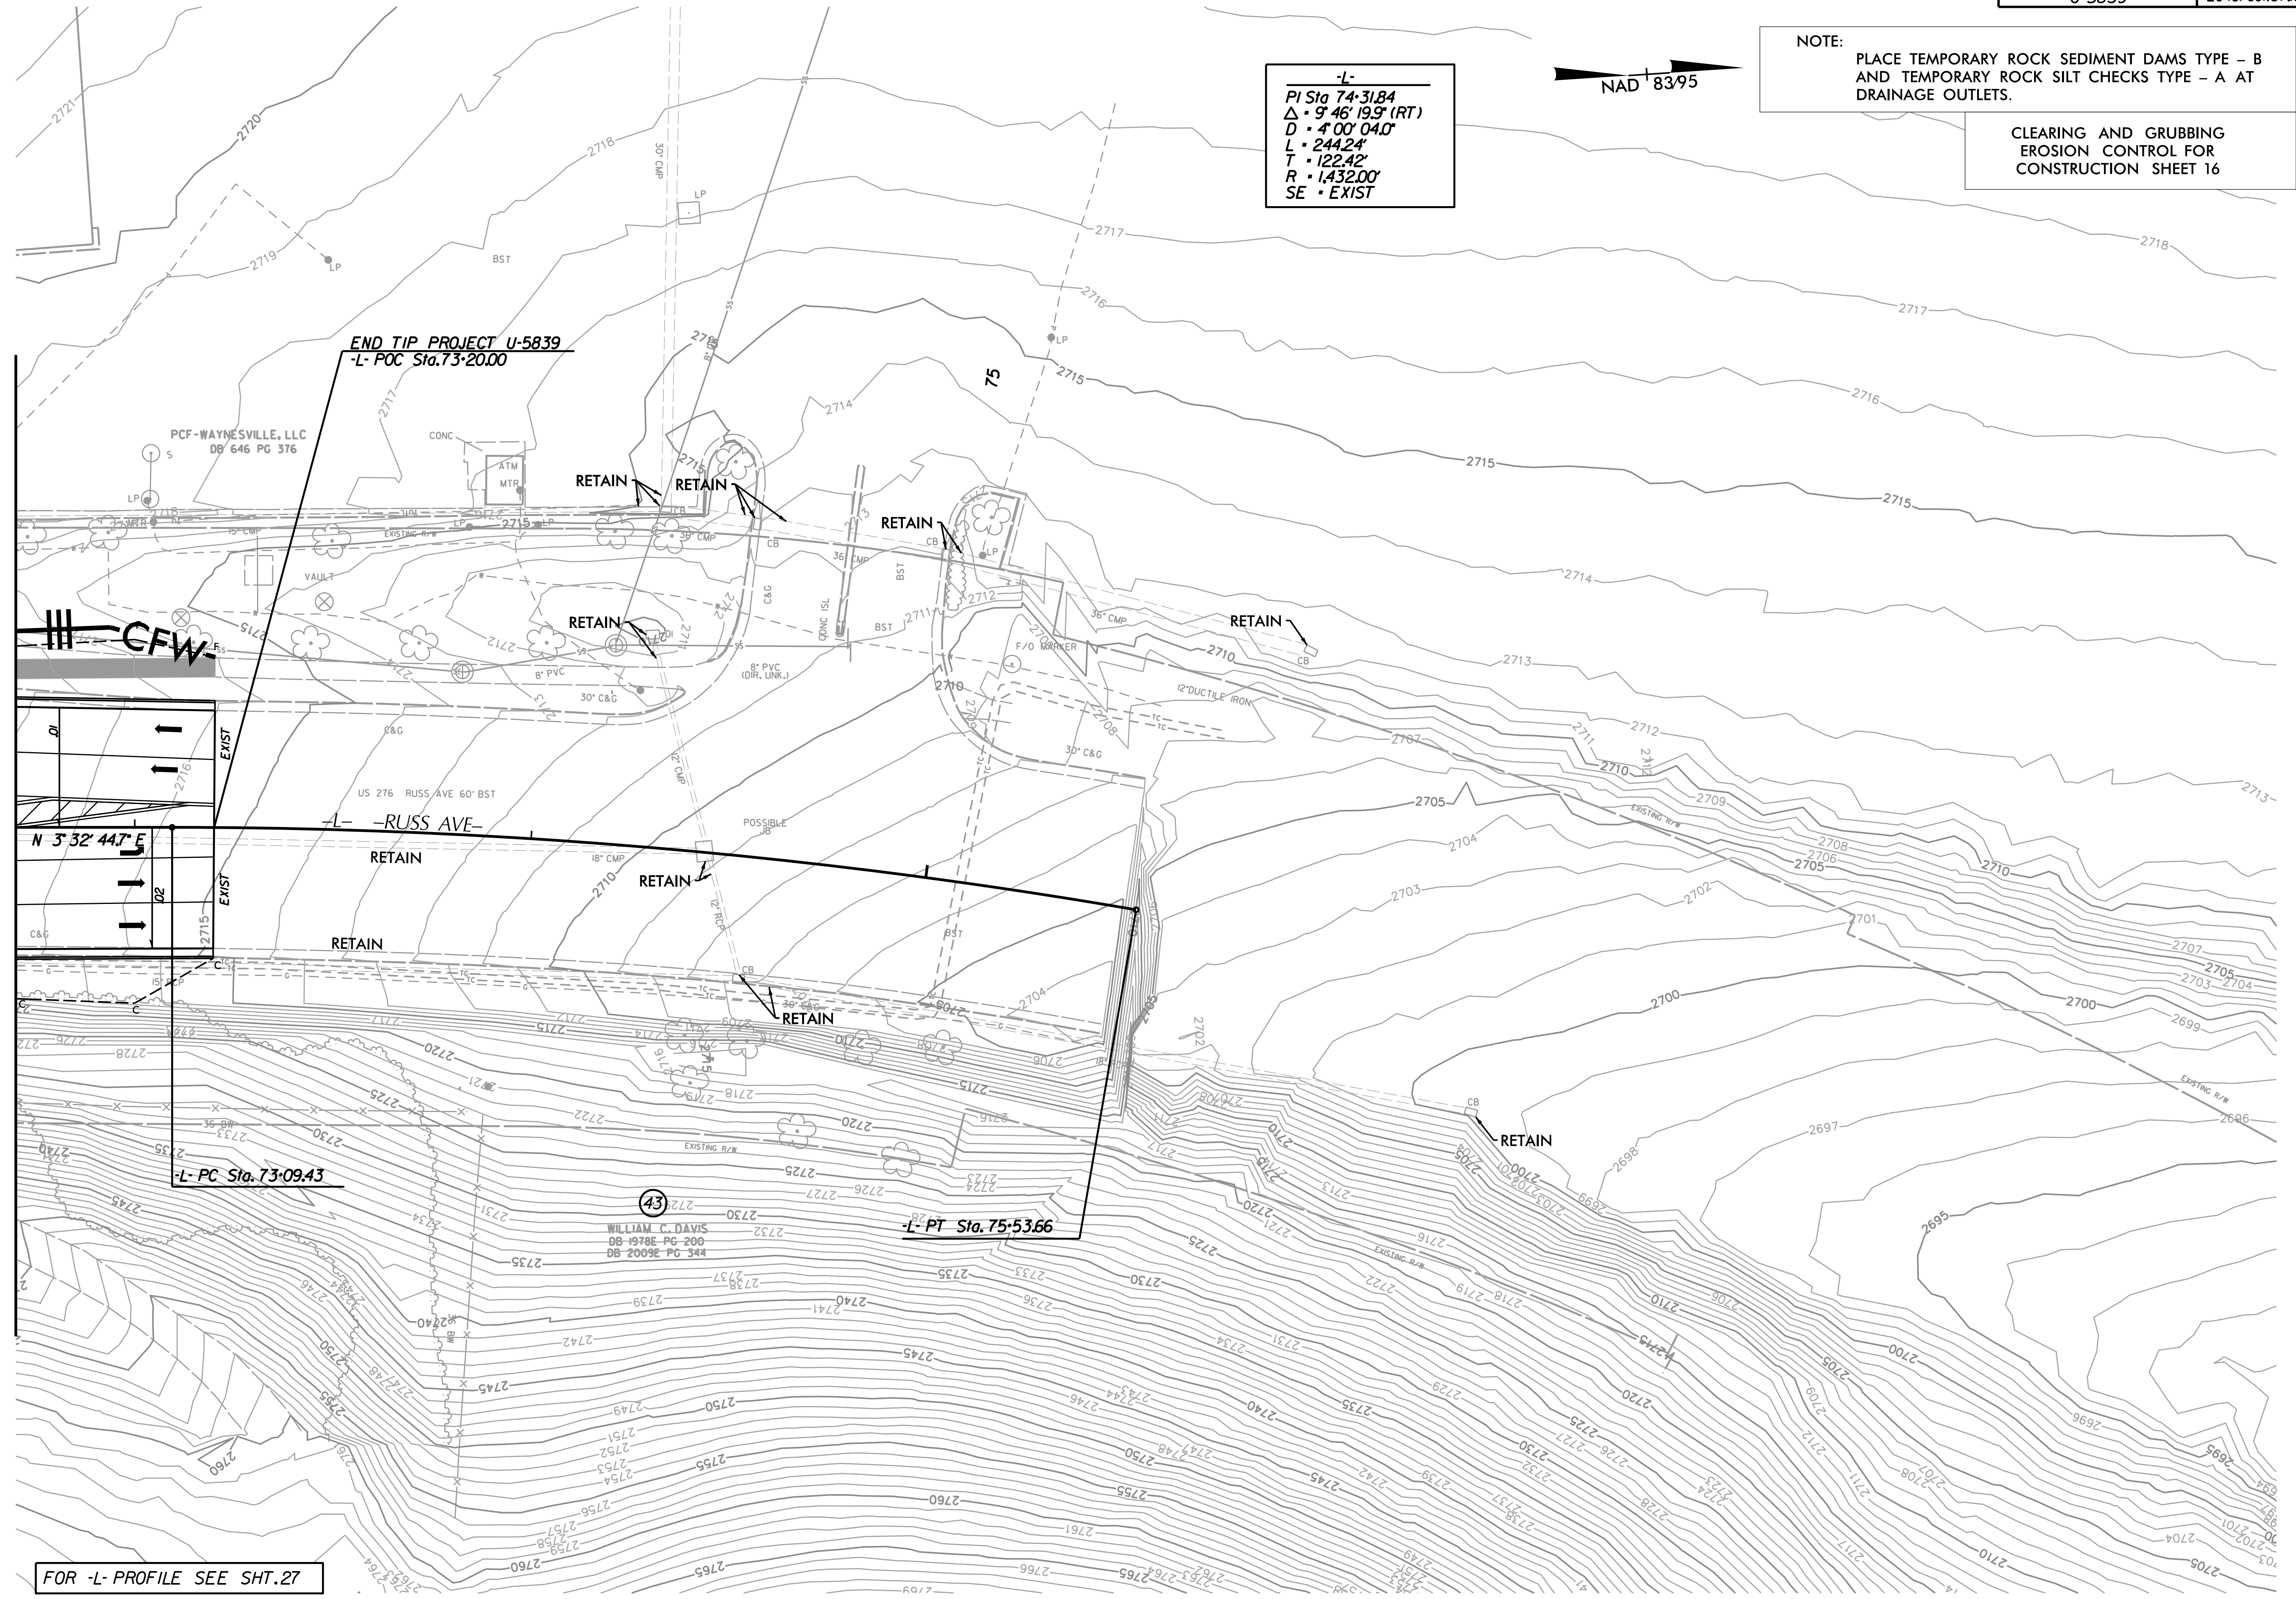

FOR -L- PROFILE SEE SHT. 27