



NOTE: UTILIZE FABRIC INSERT INLET DEVICES IN LIEU OF ROCK INLET SEDIMENT TRAPS, TYPE-C AS DIRECTED TO AVOID IMPOUNDMENT OF RUNOFF IN ROADWAY OPEN TO TRAFFIC.

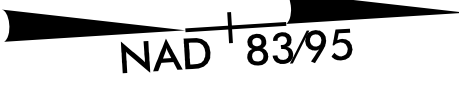

-Y5-	-Y6-
PI Sta 24+89.91	PI Sta 12+53.44
Δ · 49° 37' 55.2" (LT)	Δ · 41° 41' 13.7" (RT)
D · 9' 44" 39.0'	D · 17' 09" 15.9'
L · 509.35'	L · 243.01'
T · 271.89'	T · 127.17'
R · 588.00'	R · 334.00'
SE · RC	SE · EXIST
RO · 78.00'	VO · 25 MPH
Vd · 39.9 MPH	

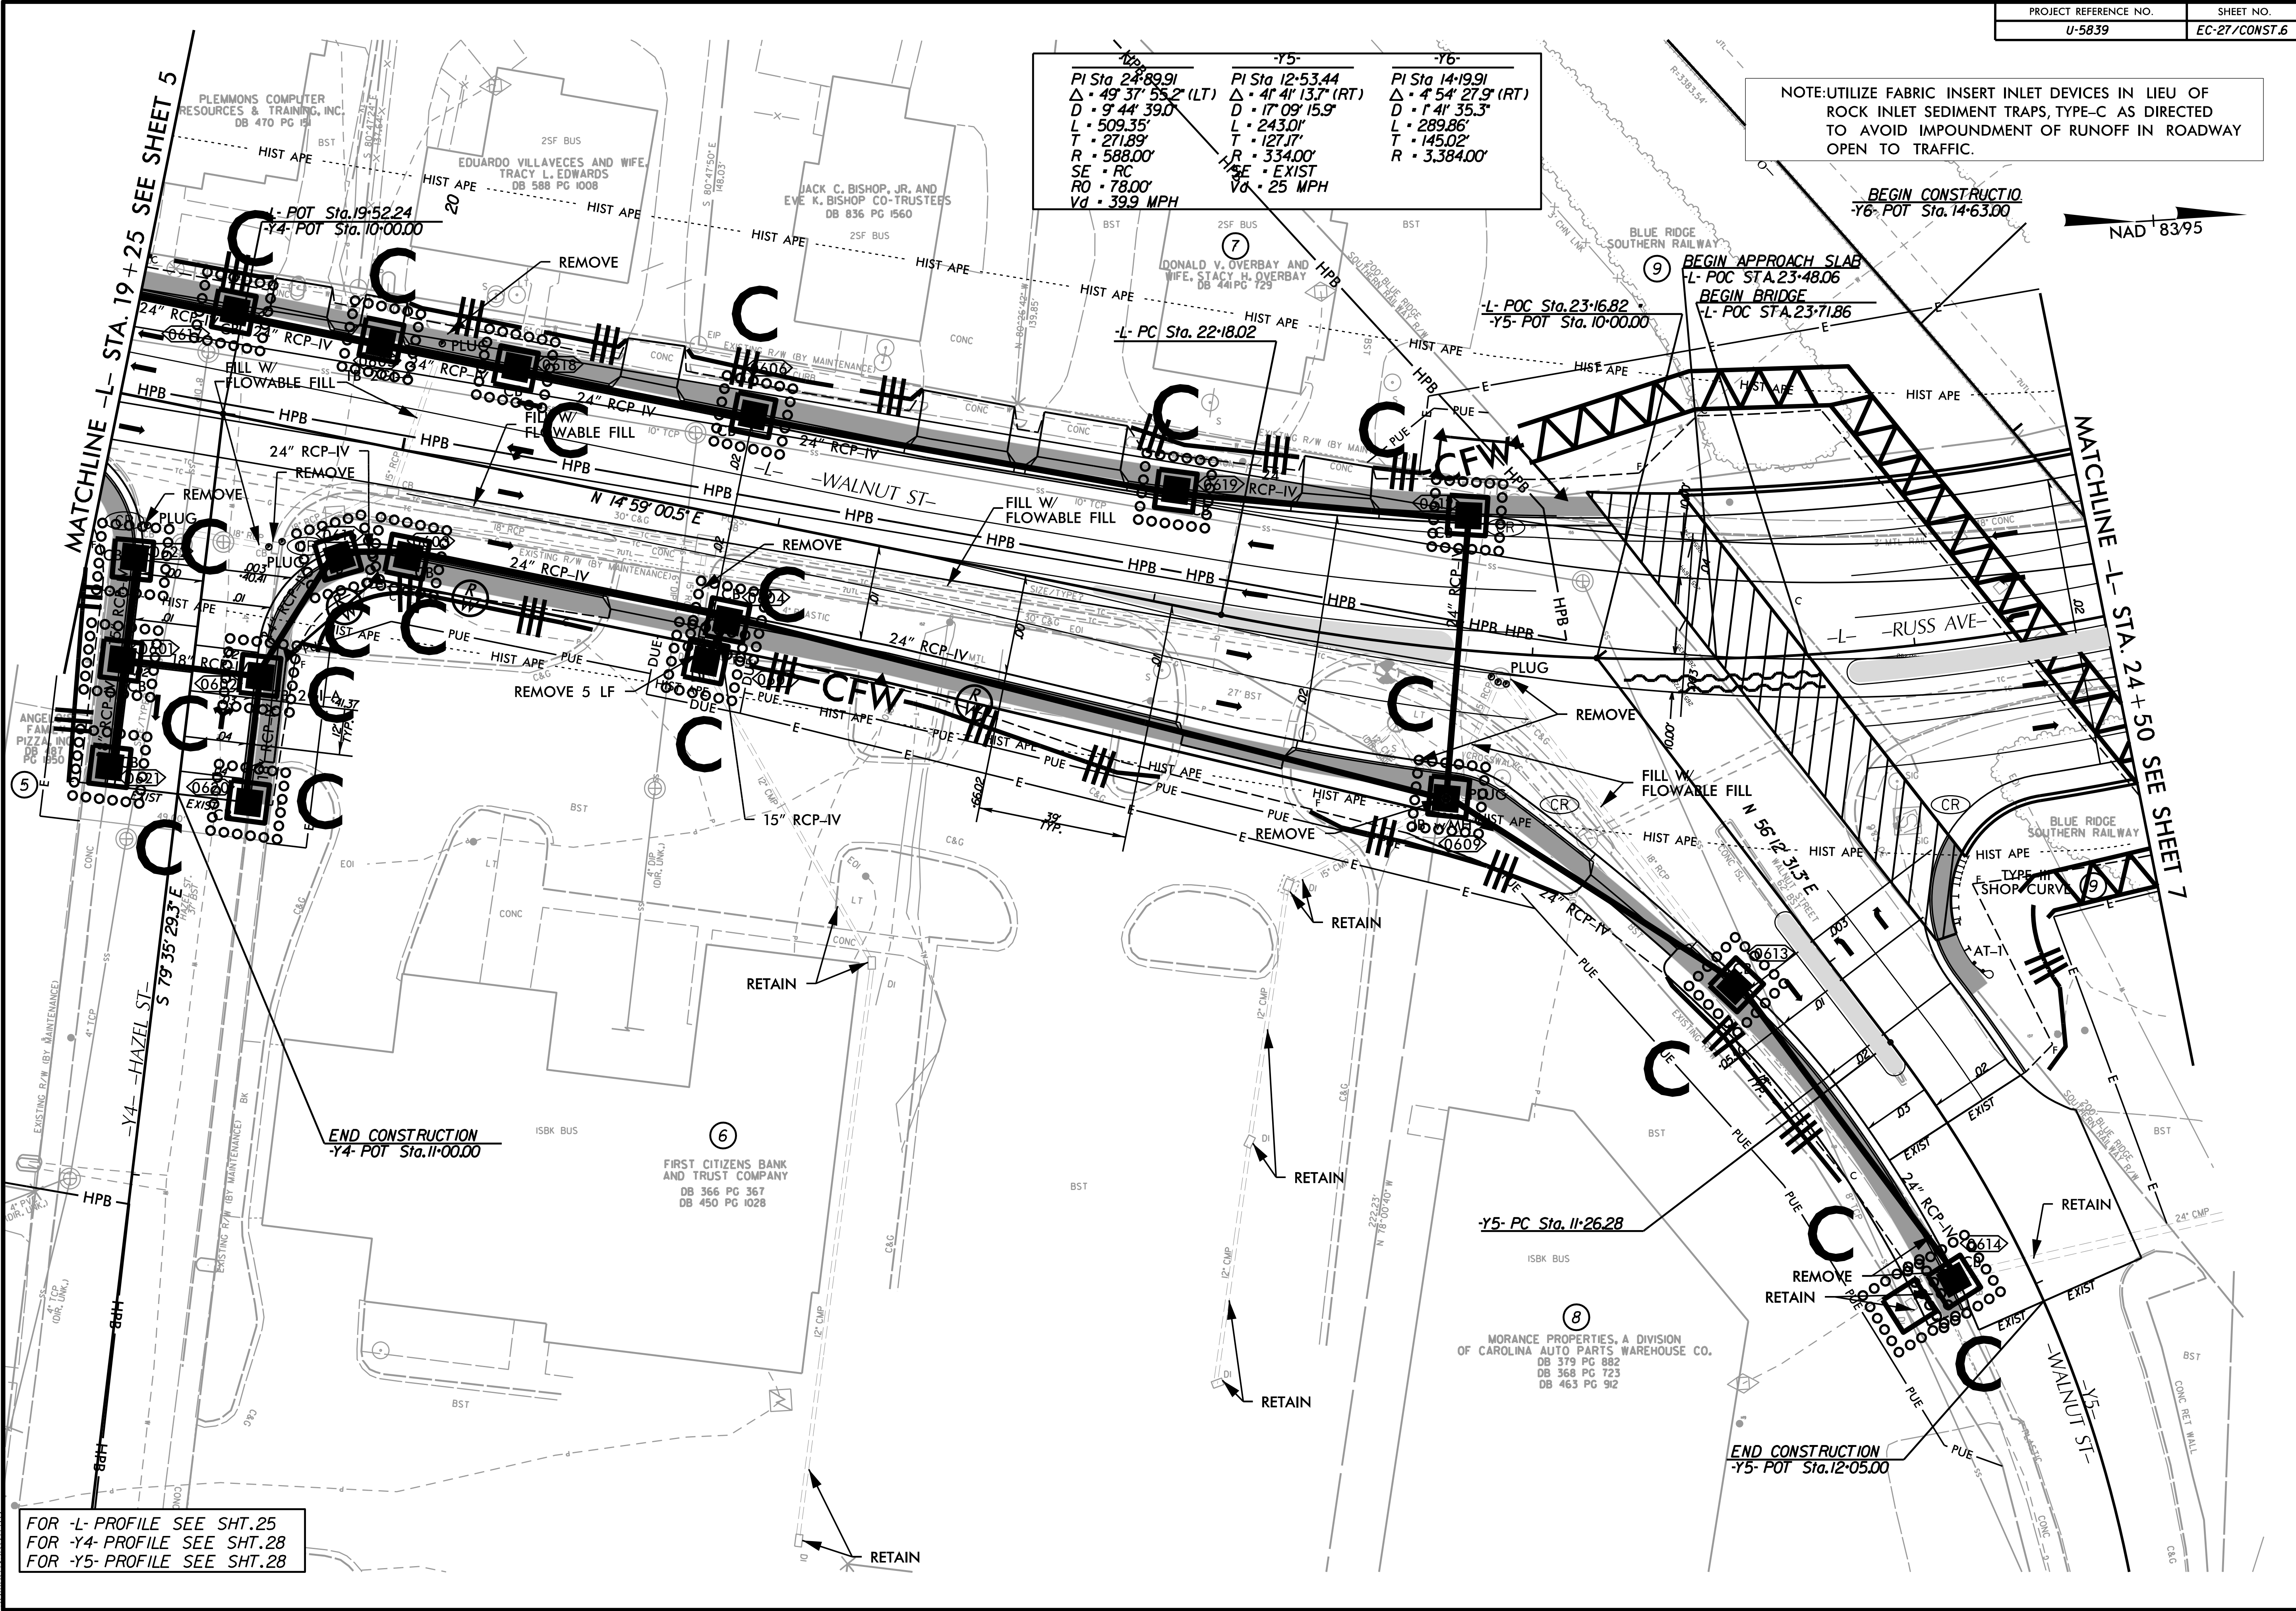

FOR -L- PROFILE SEE SHT.25  
 FOR -Y4- PROFILE SEE SHT.28  
 FOR -Y5- PROFILE SEE SHT.28

3/10/2023 R:\Environmental\Design\U5839-EC-27-Final.dgn  
 8/17/99