



NOTE: UTILIZE FABRIC INSERT INLET DEVICES IN LIEU OF ROCK INLET SEDIMENT TRAPS, TYPE-C AS DIRECTED TO AVOID IMPOUNDMENT OF RUNOFF IN ROADWAY OPEN TO TRAFFIC.

NOTE: UTILIZE SPECIAL STILLING BASIN(S) WHERE APPLICABLE.

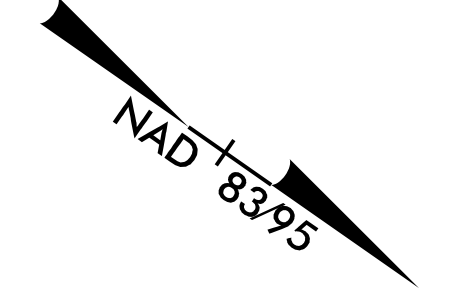

MATCHLINE -L- STA. 30+00 SEE SHEET 7

MATCHLINE -L- STA. 34+75 SEE SHEET 9

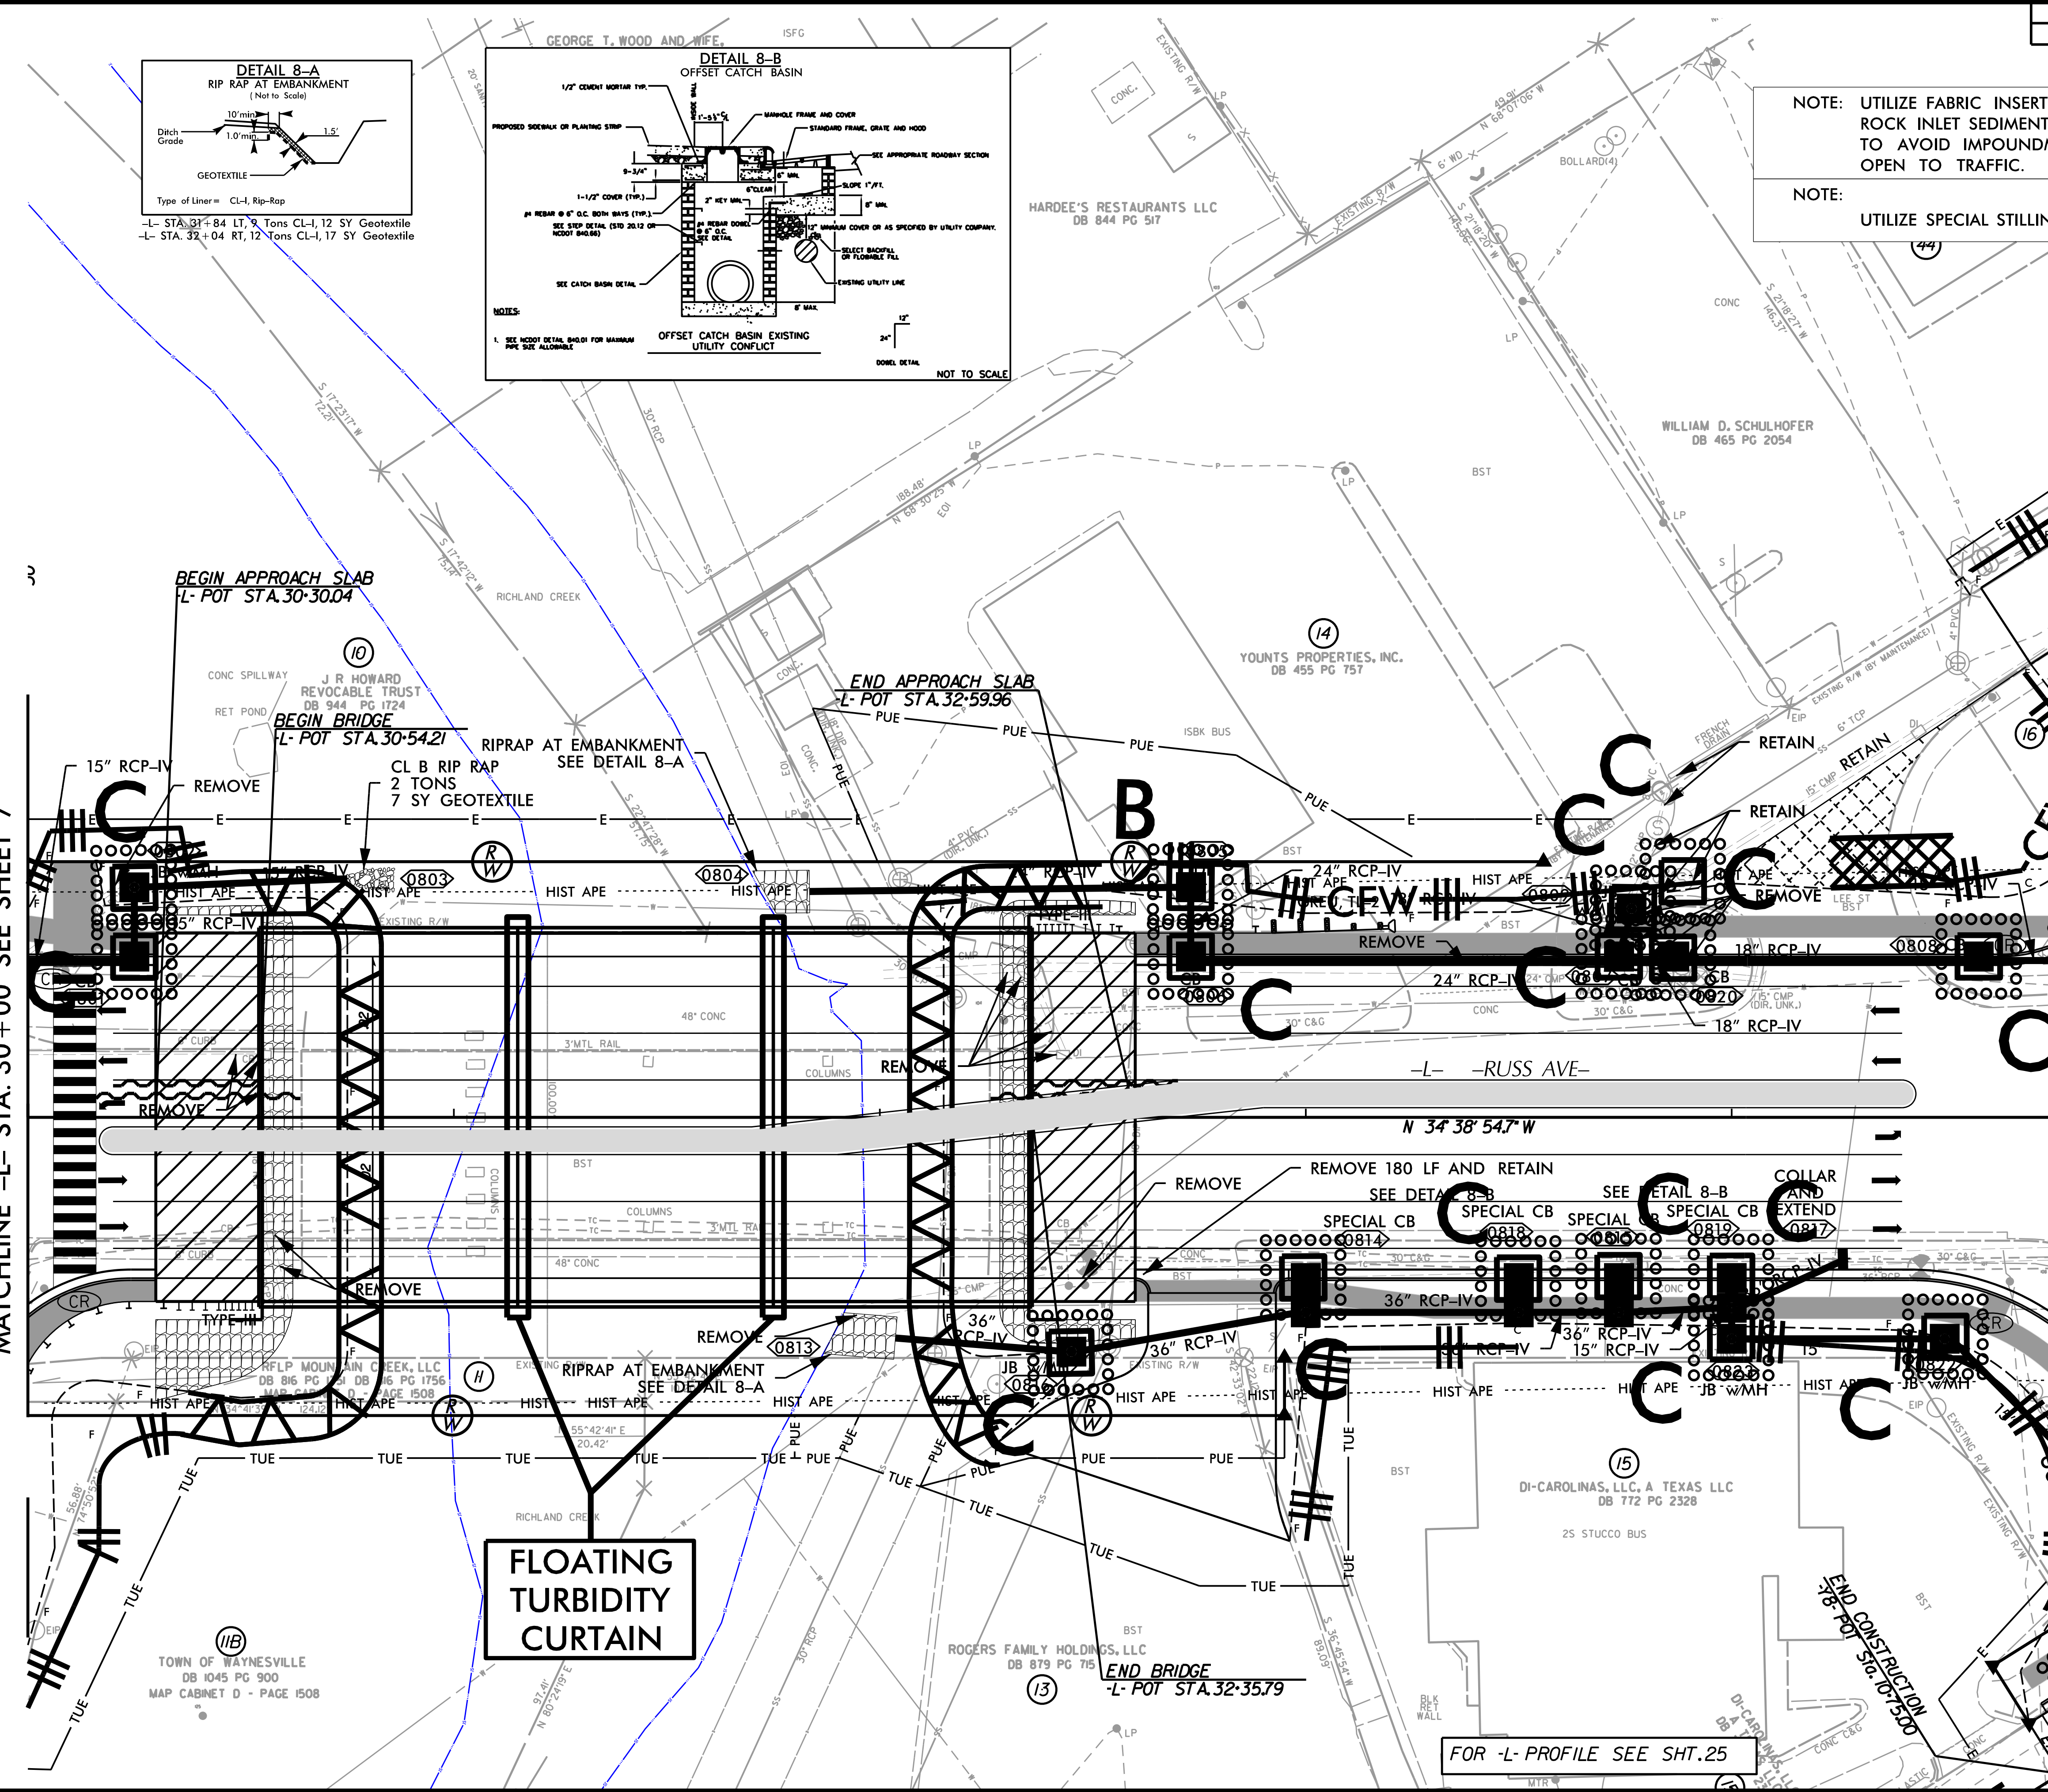

**FLOATING  
TURBIDITY  
CURTAIN**

FOR -L- PROFILE SEE SHT. 25

3/10/2023 R:\Environmental\Design\U5839\_EC\_29\Final.dgn