
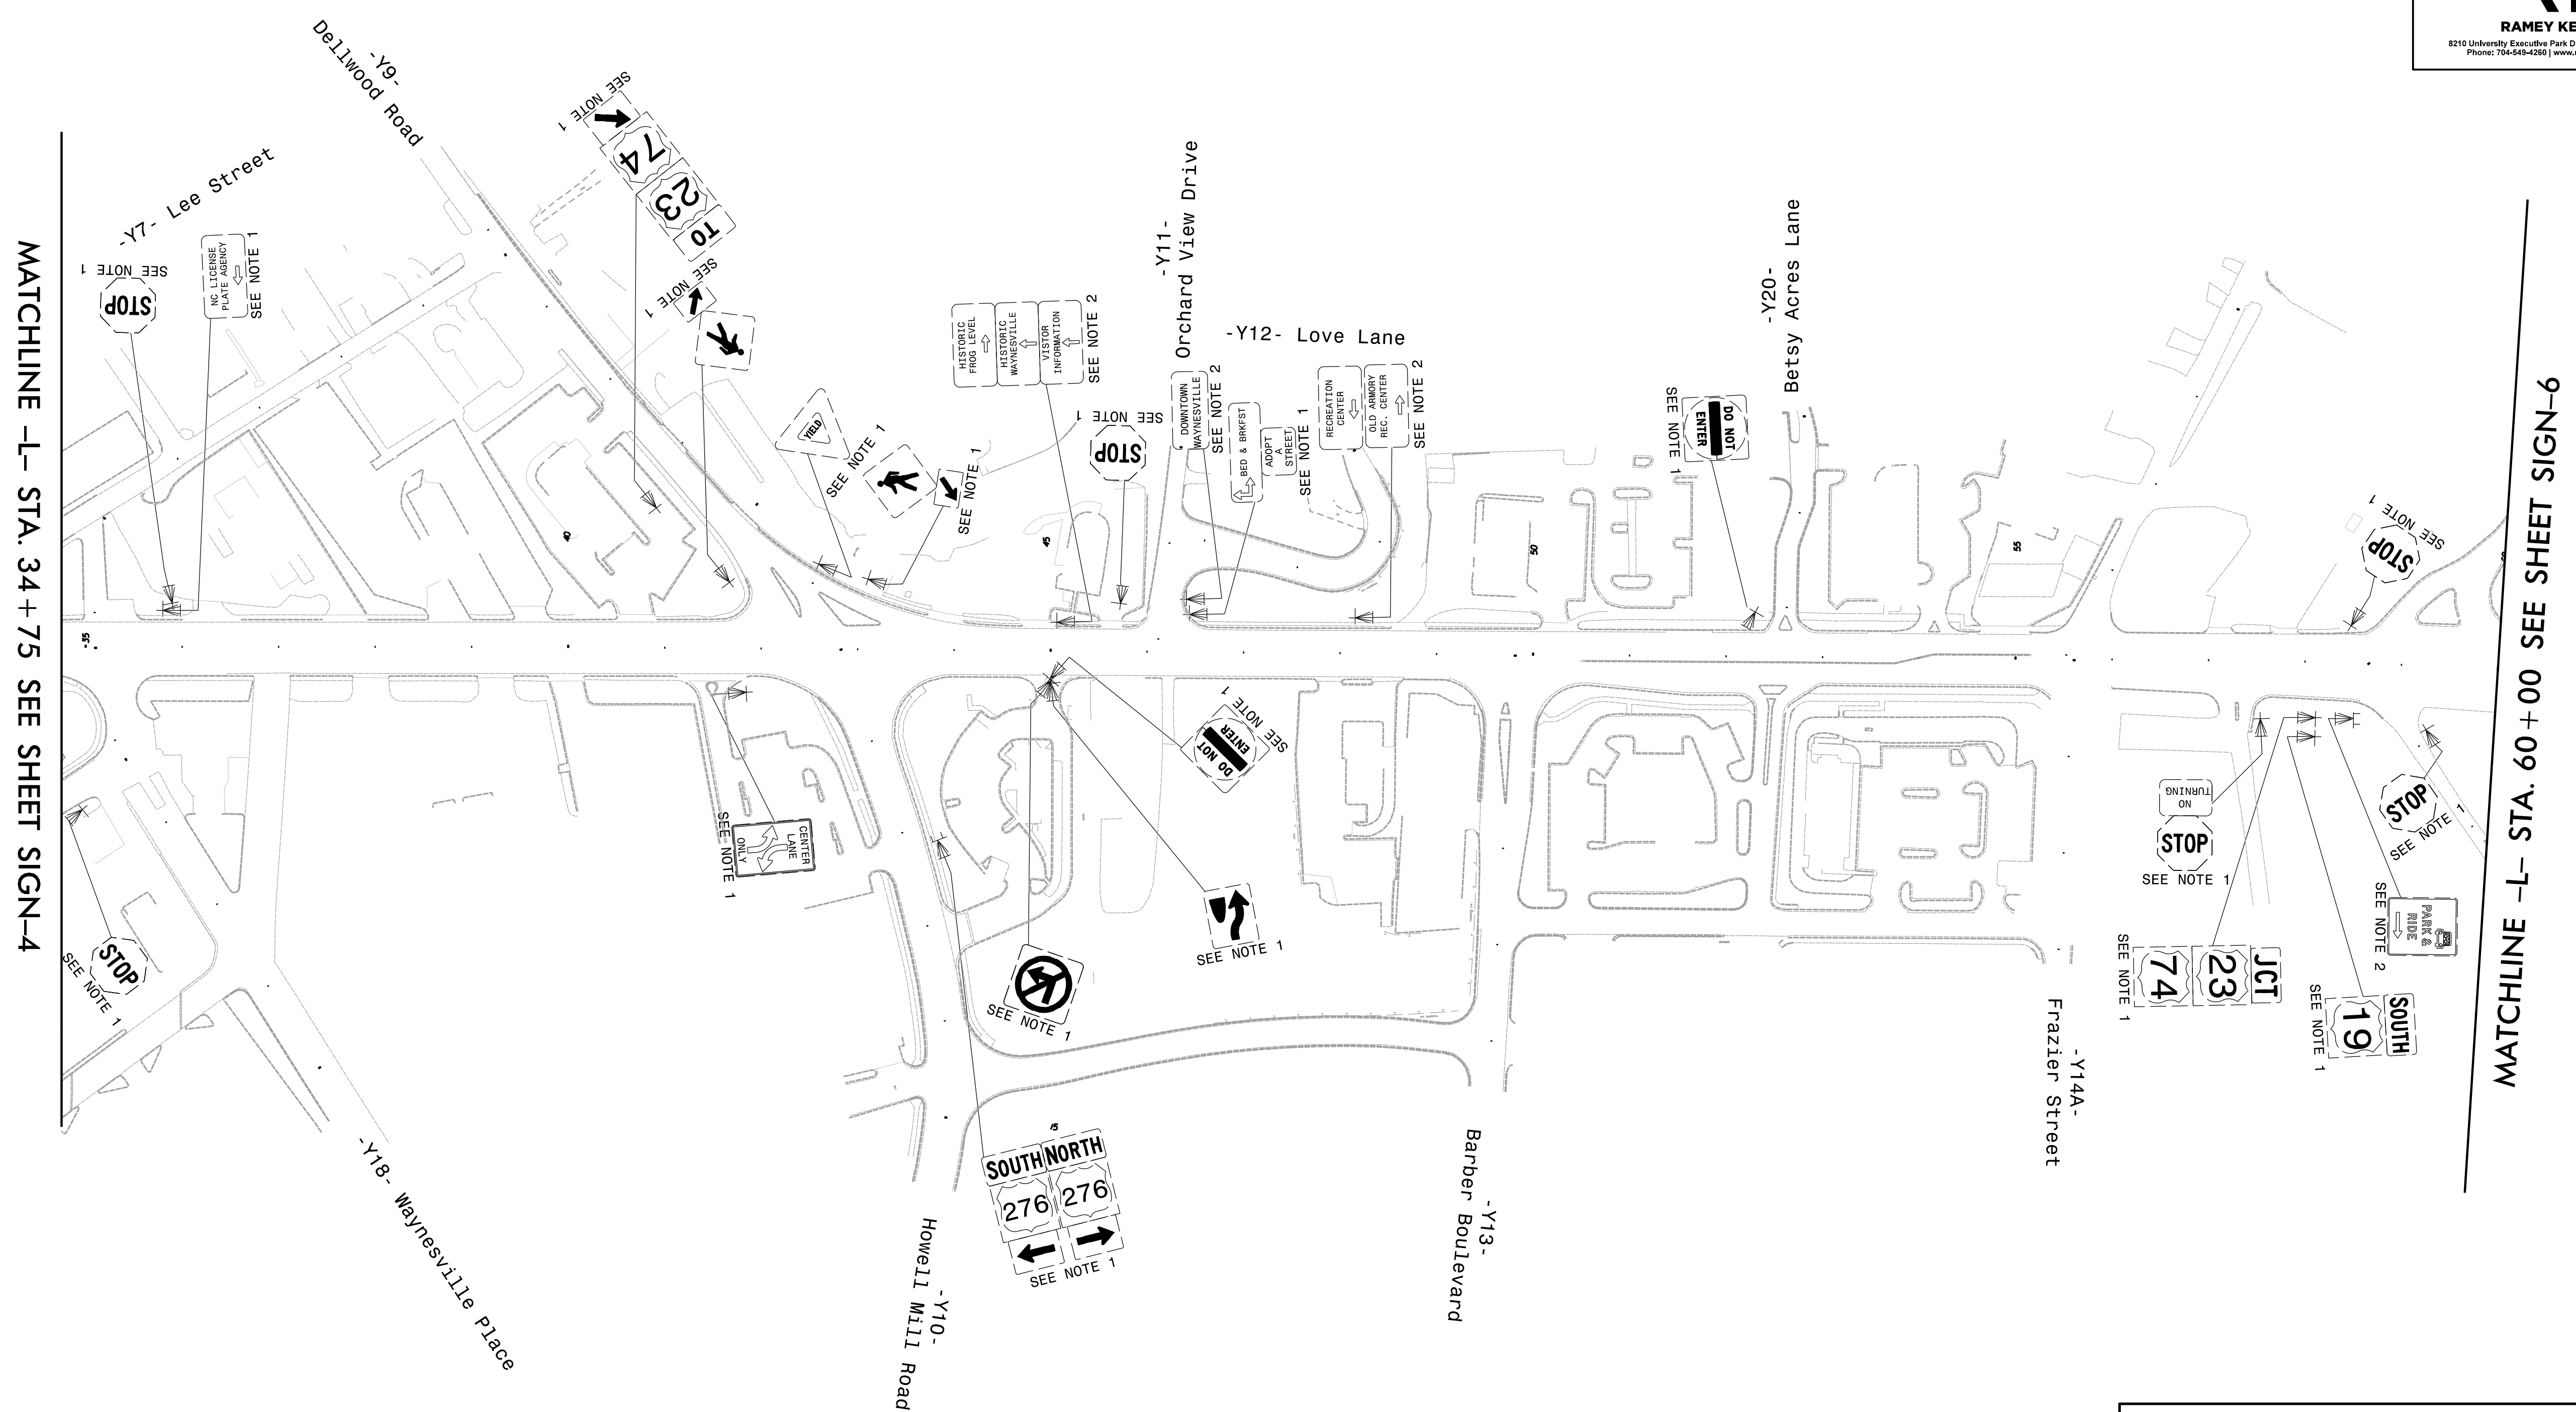
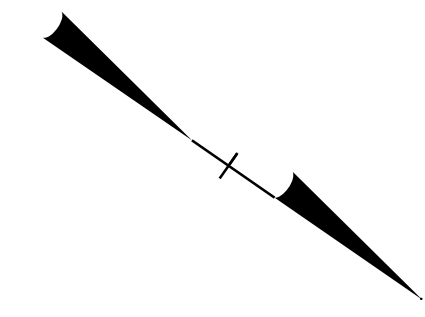


TIP NO.	SHEET NO.
U-5839	SIGN-5
APPROVED: <i>William J. Hamilton</i> A0590070464844	
DATE: 02/22/2023	
SEAL 	
DOCUMENT NOT CONSIDERED FINAL UNLESS ALL SIGNATURES COMPLETED	
Infrastructure Consulting Services, Inc. RKA RAMEY KEMP ASSOCIATES 8210 University Executive Park Drive Suite 200 Charlotte, North Carolina 28262 Phone: 704-548-4280 www.rameykemp.com NC License No. F-1489	

PROJECT NOTES

- DISPOSAL OF SIGN SYSTEM, U-CHANNEL
- SIGN(S) AND SUPPORT(S) RELOCATED BY OTHERS



MATCHLINE -L- STA. 34 + 75 SEE SHEET SIGN-4

MATCHLINE -L- STA. 60 + 00 SEE SHEET SIGN-6

EXISTING SIGNS