
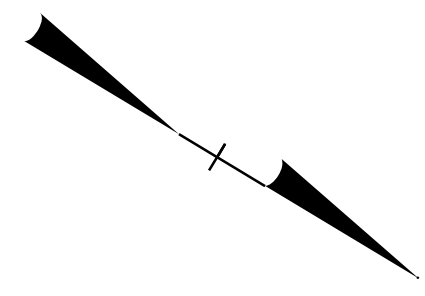



PROJECT NOTES

- 1. DISPOSAL OF SIGN SYSTEM, U-CHANNEL
- 2. SIGN(S) AND SUPPORT(S) RELOCATED BY OTHERS

TIP NO.	SHEET NO.
U-5839	SIGN-6
APPROVED: <i>William J. Hamilton</i> A0290070464844	
DATE: 02/22/2023	
SEAL 	
DOCUMENT NOT CONSIDERED FINAL UNLESS ALL SIGNATURES COMPLETED	
Infrastructure Consulting Services, Inc. RKA RAMEY KEMP ASSOCIATES <small>8210 University Executive Park Drive Suite 220 Charlotte, North Carolina 28202 Phone: 704-548-4260 www.rkainc.com NC License No. F-1489</small>	



MATCHLINE -L- STA. 60+00 SEE SHEET SIGN-5

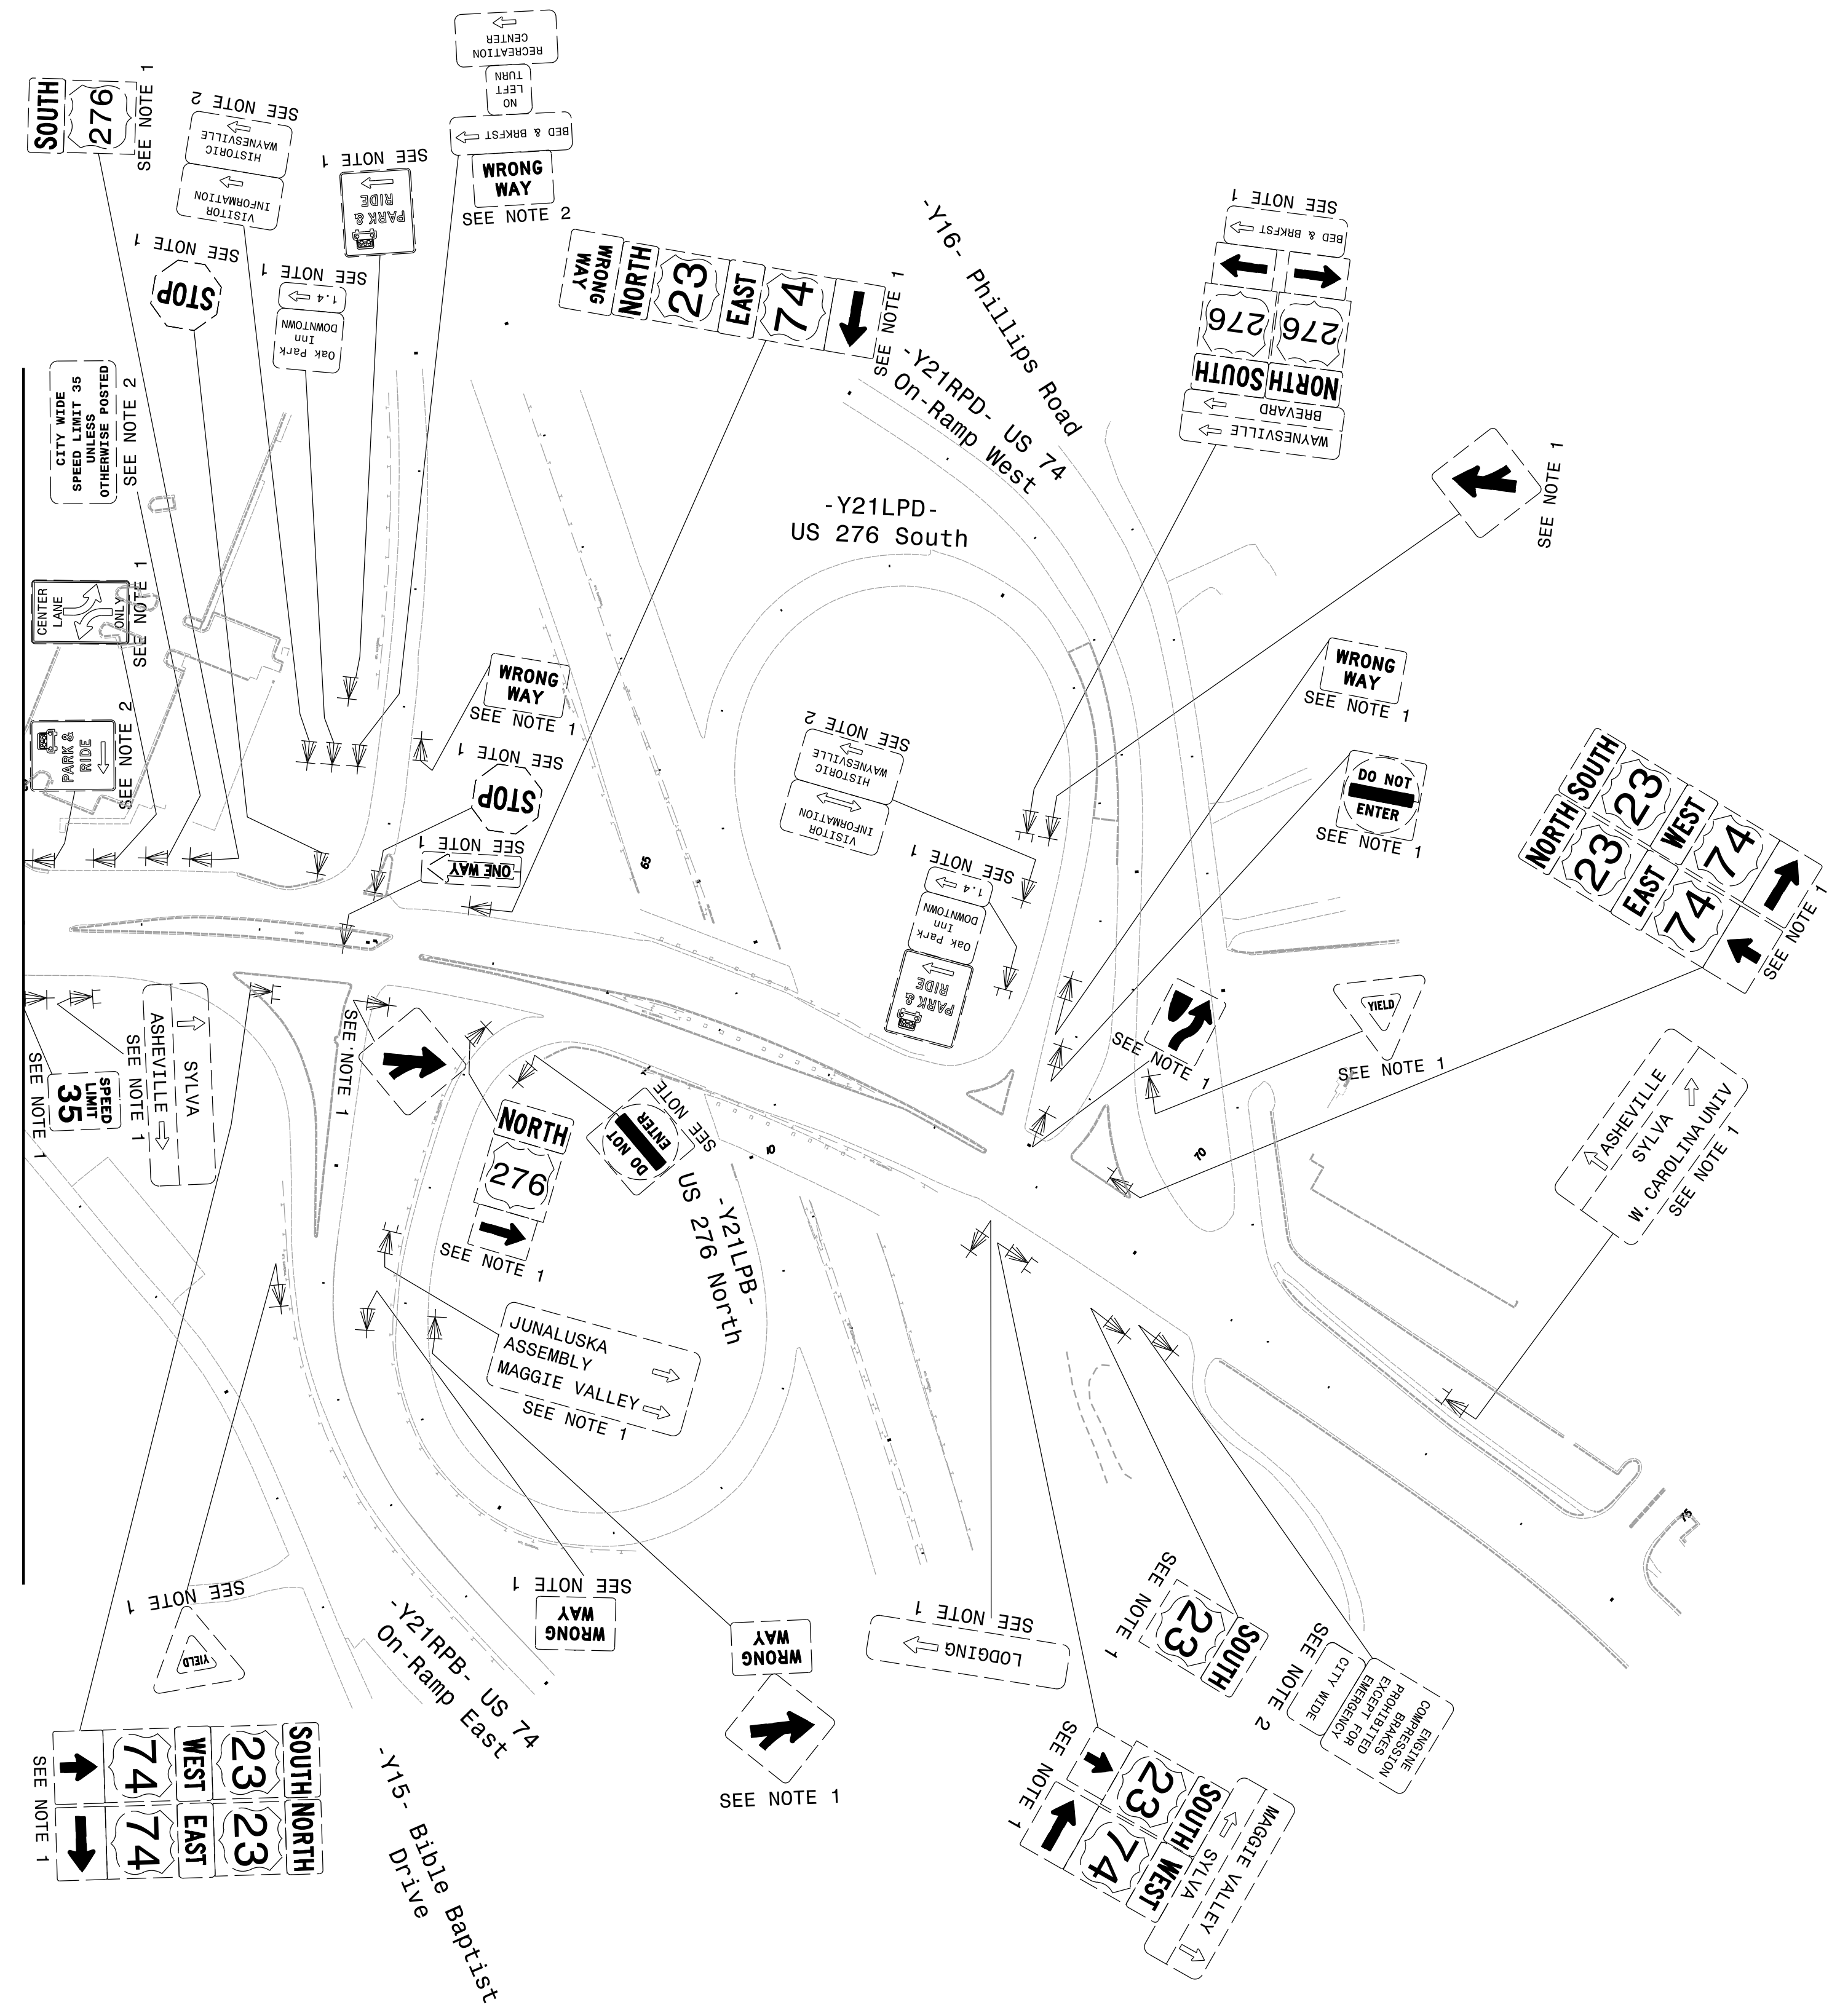

EXISTING SIGNS