

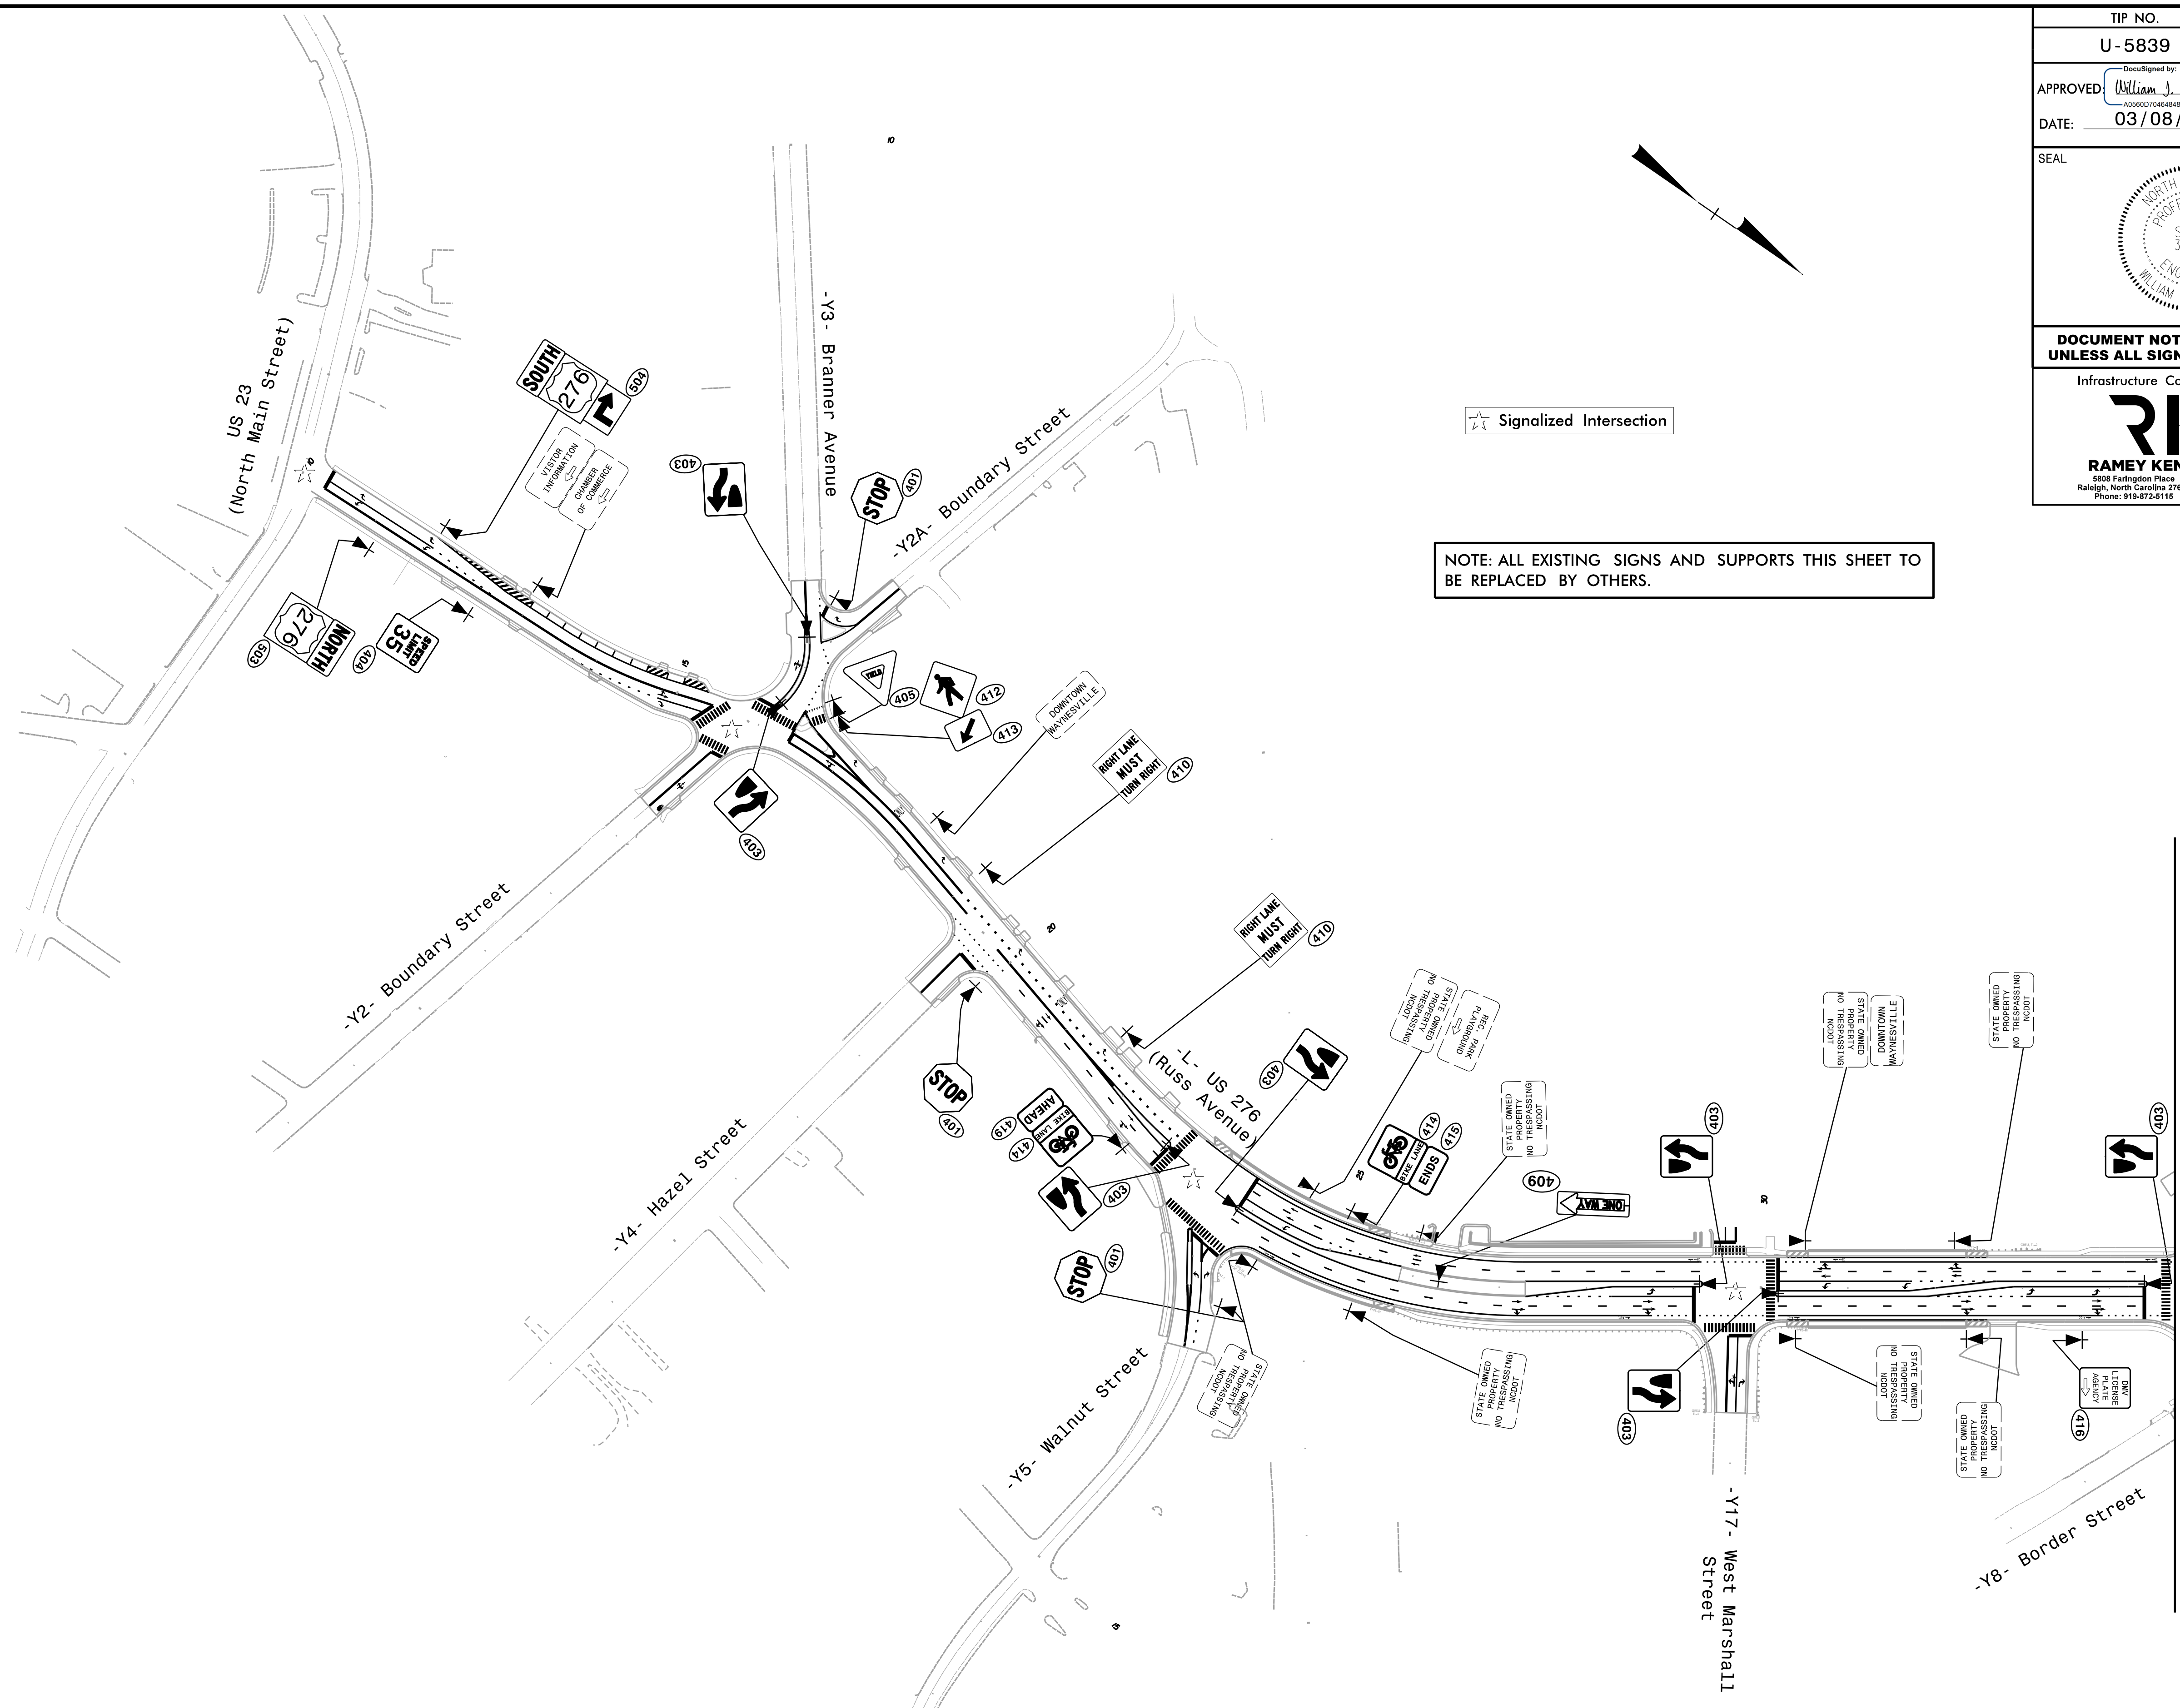


TIP NO.	SHEET NO.
U-5839	SIGN-7
Decoded by: APPROVED: <i>William J. Hamilton</i> <small>AC06607046484</small>	
DATE: 03/08/2023	
SEAL 	
DOCUMENT NOT CONSIDERED FINAL UNLESS ALL SIGNATURES COMPLETED	
Infrastructure Consulting Services, Inc.  RAMEY KEMP ASSOCIATES <small>6208 Farrington Place Raleigh, North Carolina 27609 Phone: 919-872-5115</small>	



Signalized Intersection

NOTE: ALL EXISTING SIGNS AND SUPPORTS THIS SHEET TO BE REPLACED BY OTHERS.

MATCHLINE -L- STA. 34+75 SEE SHEET SIGN-8

PROPOSED SIGNS