
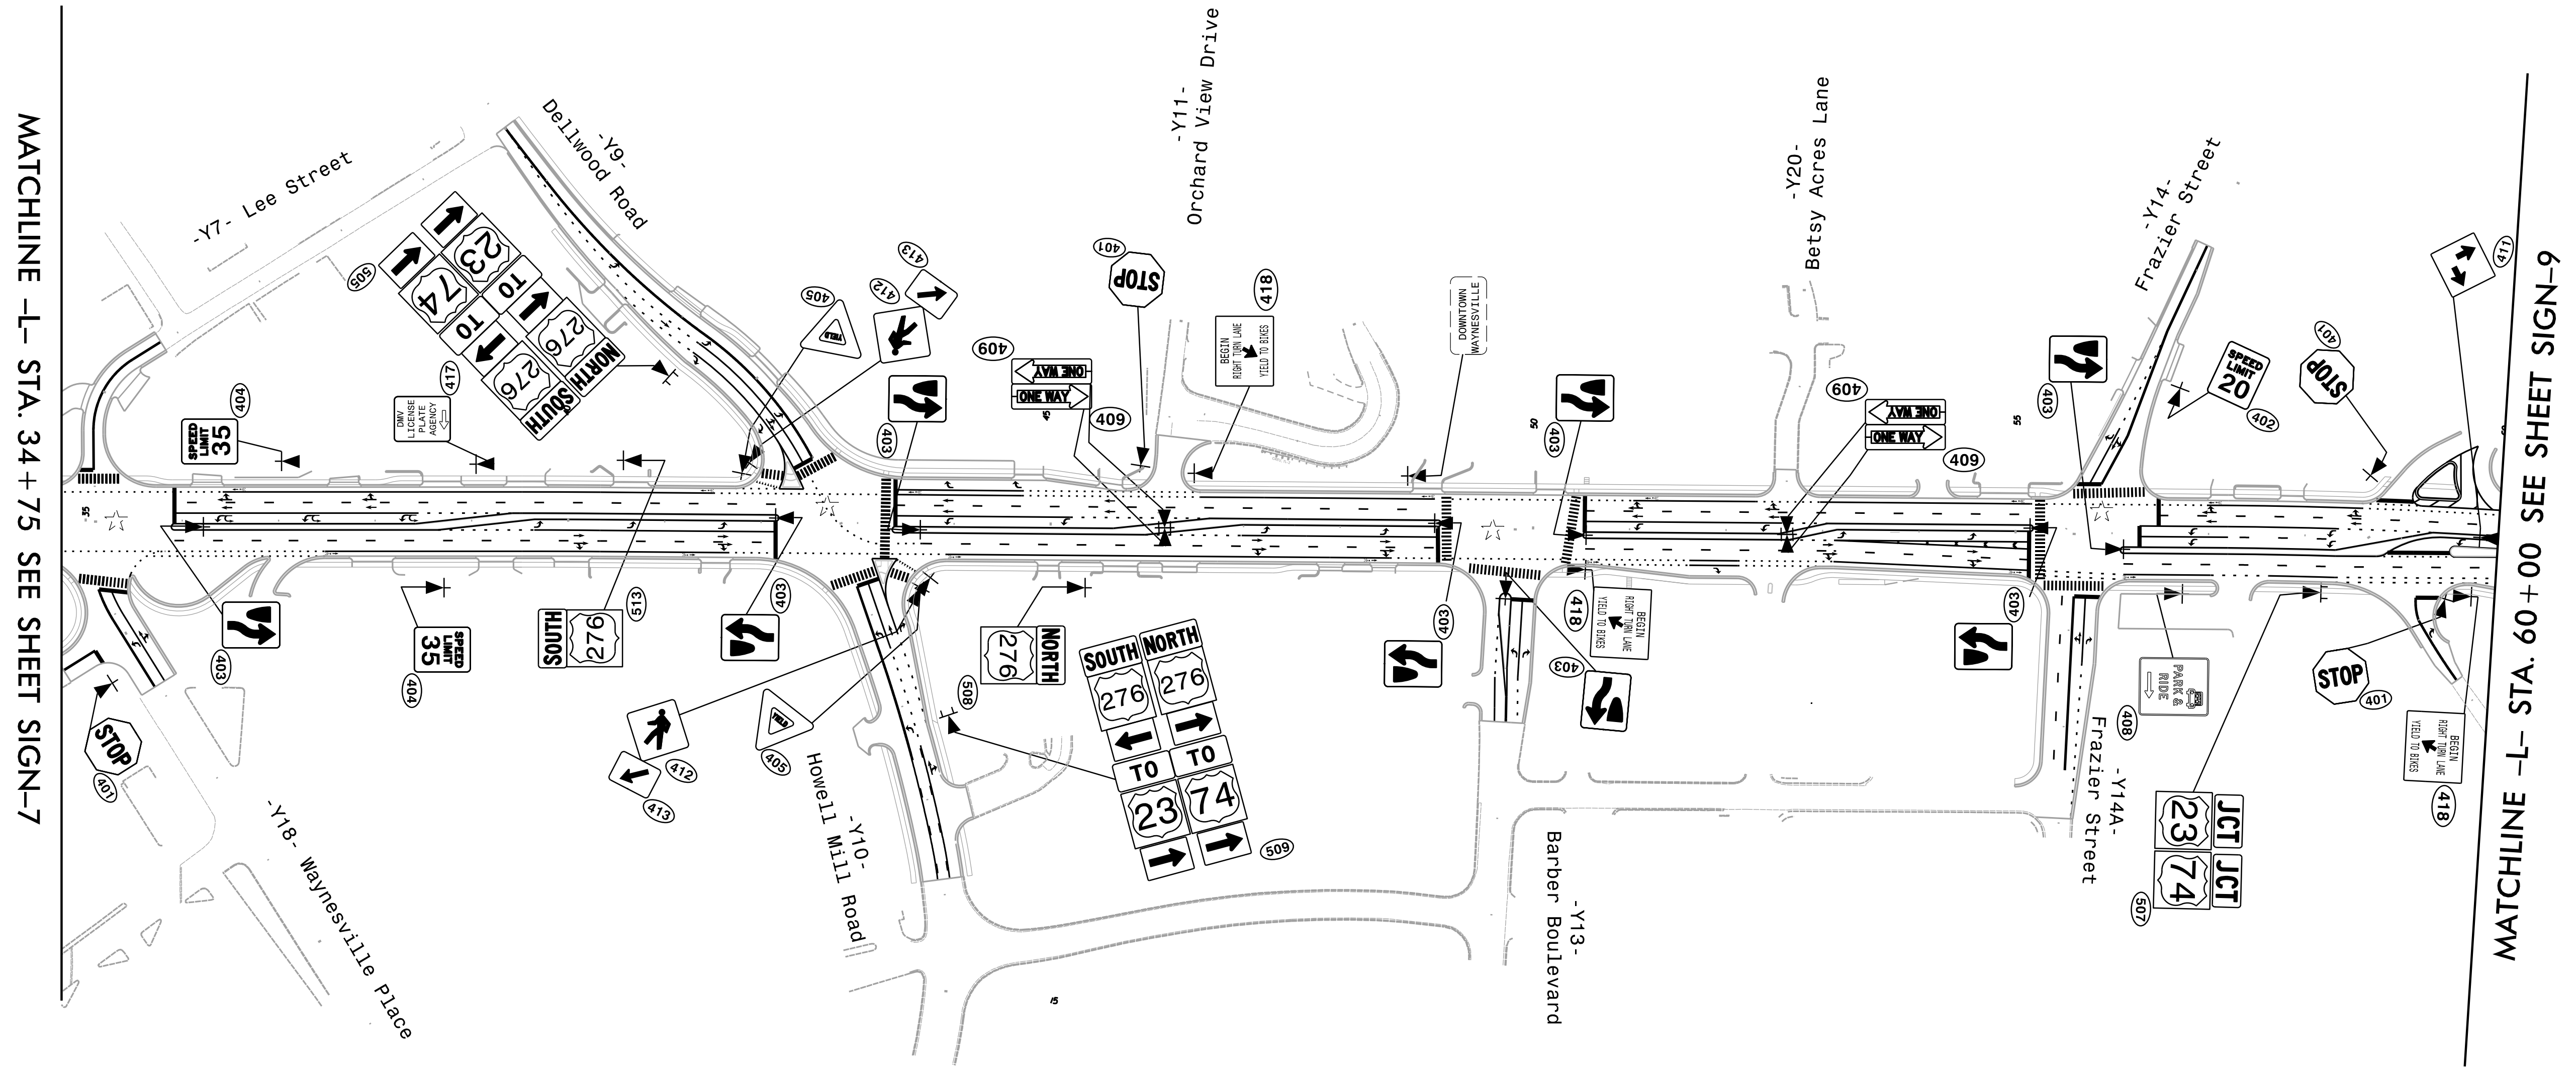


TIP NO.	SHEET NO.
U-5839	SIGN-8
APPROVED: <i>William J. Hamilton</i> AS060704648484	
DATE: 02/22/2023	
SEAL 	
DOCUMENT NOT CONSIDERED FINAL UNLESS ALL SIGNATURES COMPLETED	
Infrastructure Consulting Services, Inc. <b>RKA</b> RAMEY KEMP ASSOCIATES 6808 Farington Place Raleigh, North Carolina 27609 Phone: 919-872-5115 NC License No. P-1489 www.rameykemp.com	

NOTE: ALL EXISTING SIGNS AND SUPPORTS THIS SHEET TO BE REPLACED BY OTHERS.

☆ Signalized Intersection



MATCHLINE -L- STA. 34 + 75 SEE SHEET SIGN-7

MATCHLINE -L- STA. 60 + 00 SEE SHEET SIGN-9

PROPOSED SIGNS