
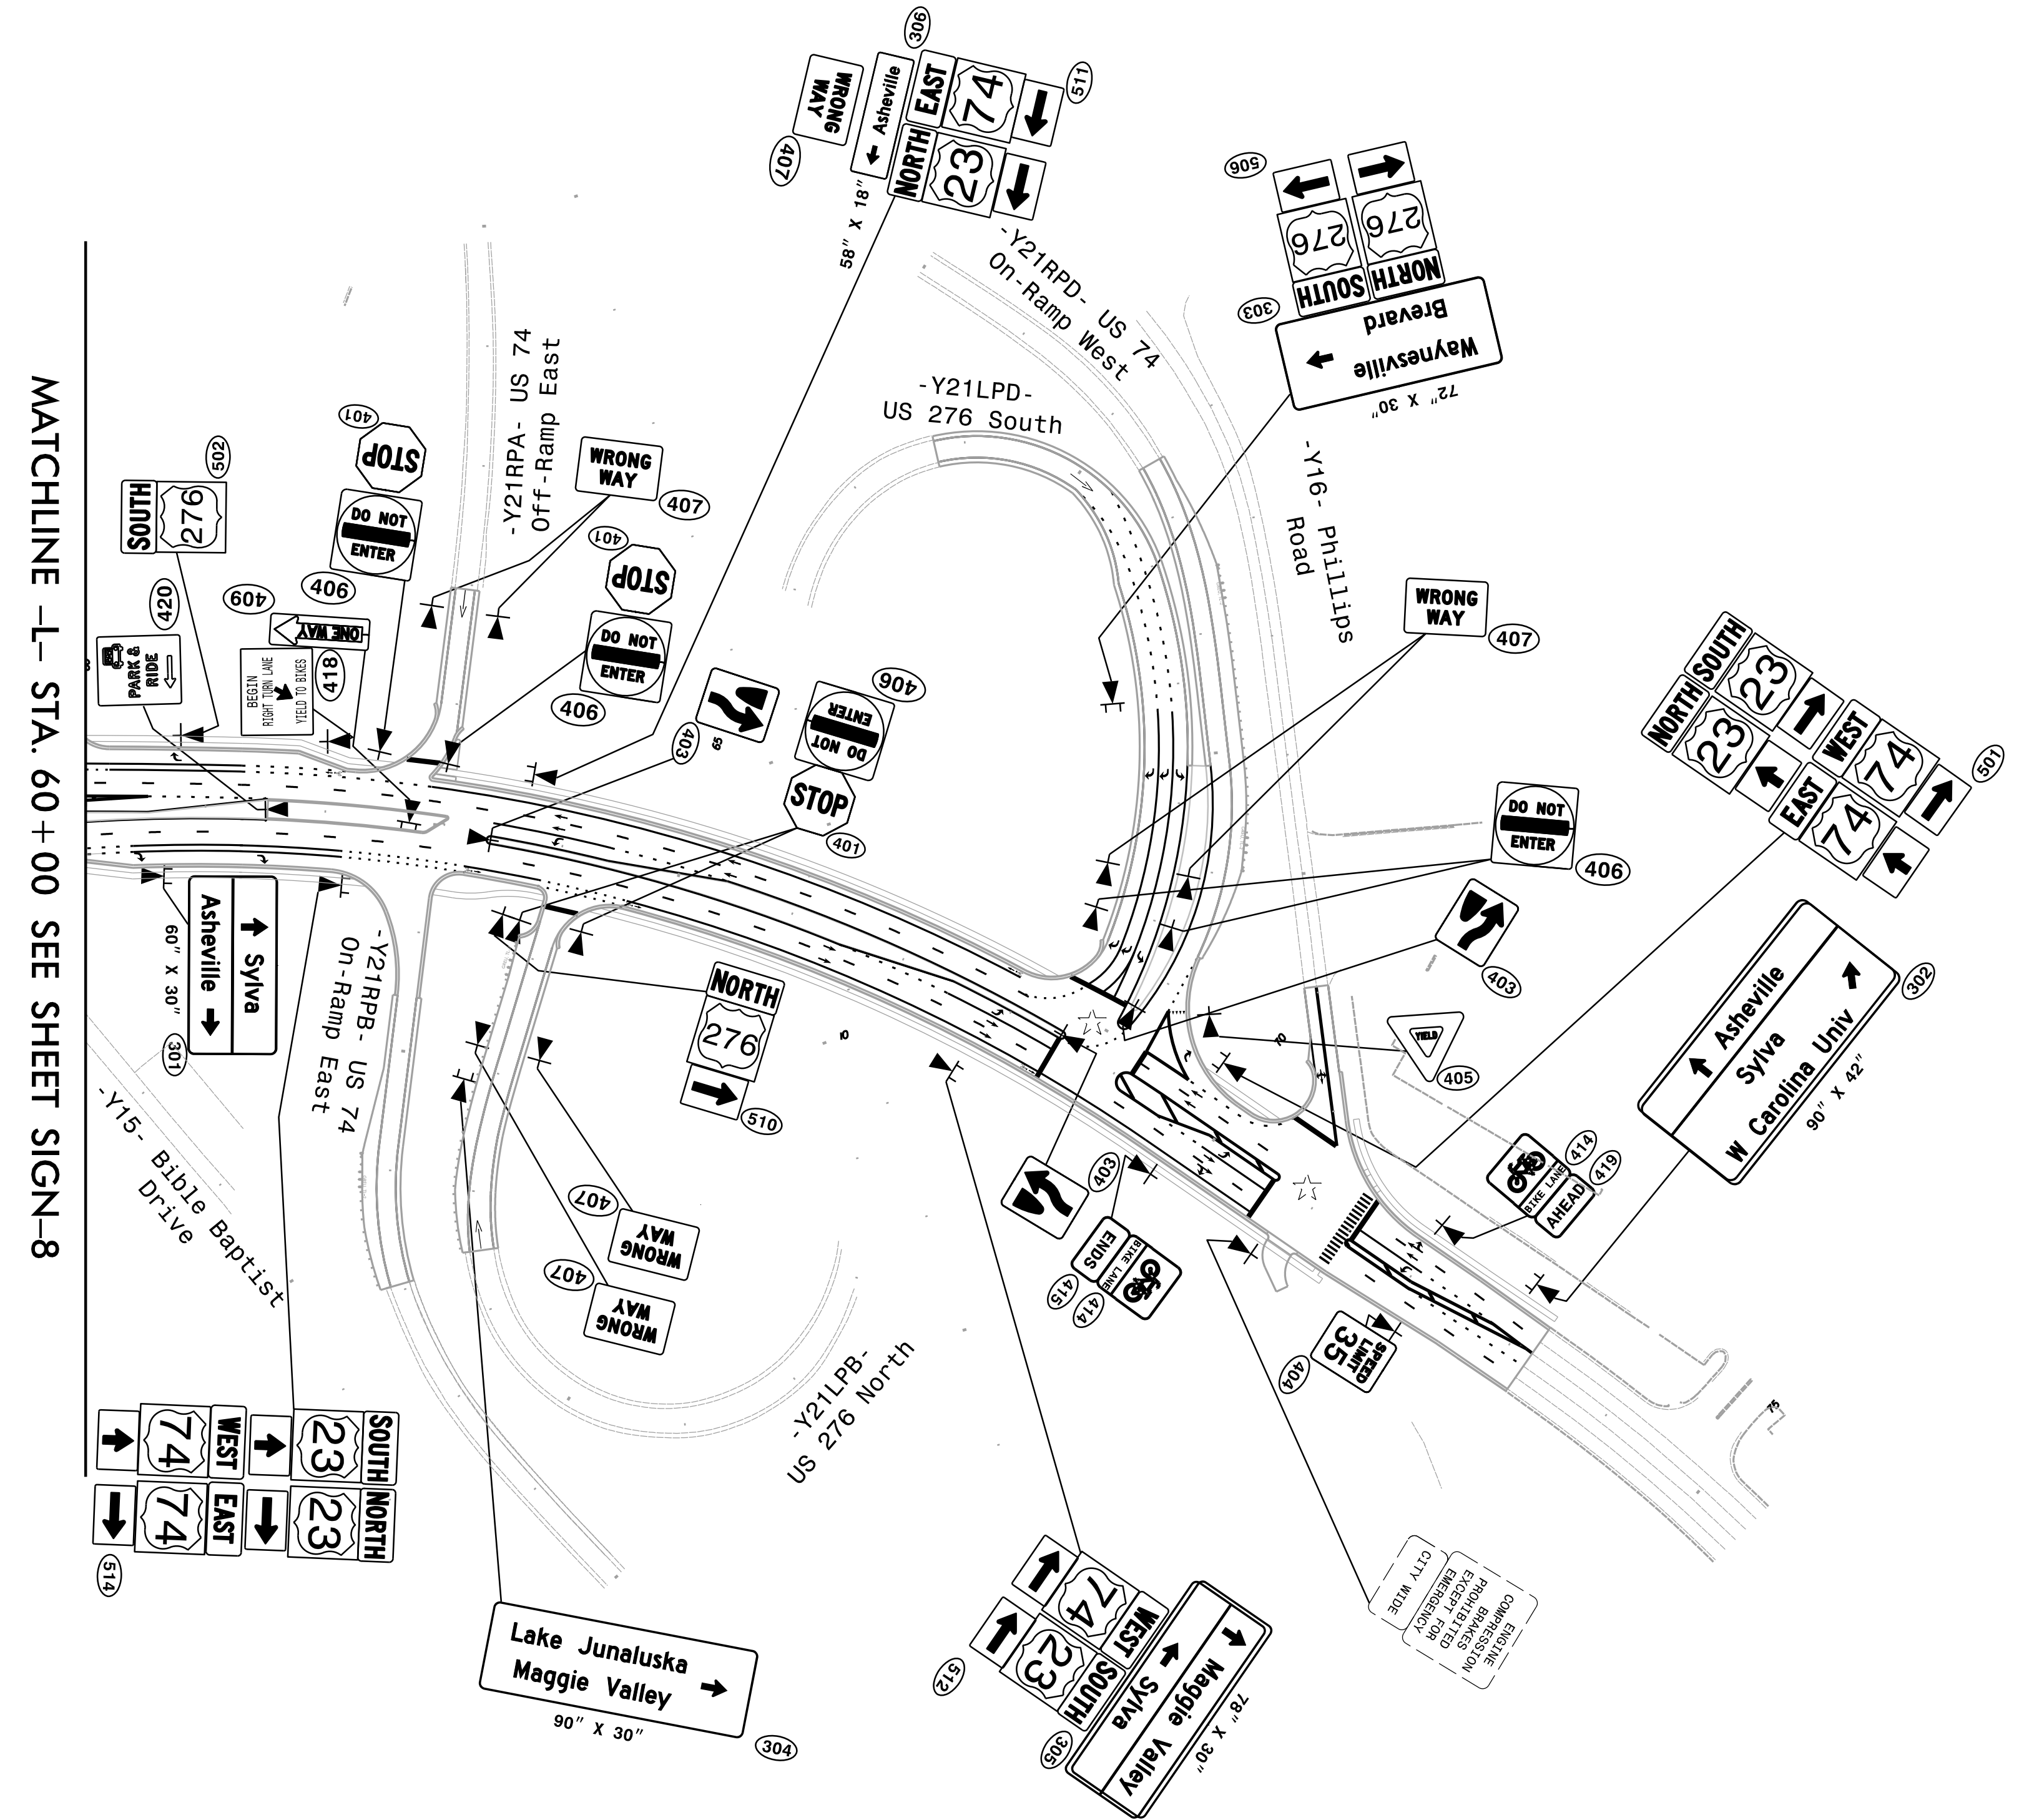
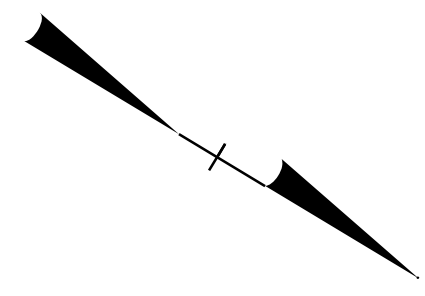


TIP NO.	SHEET NO.
U-5839	SIGN-9
APPROVED: <i>William J. Hamilton</i> A056037048484	
DATE: 02/22/2023	
SEAL 	
DOCUMENT NOT CONSIDERED FINAL UNLESS ALL SIGNATURES COMPLETED	
Infrastructure Consulting Services, Inc. RKA RAMEY KEMP ASSOCIATES 6808 Farrington Place Raleigh, North Carolina 27609 Phone: 919-872-5115 NC License No. F-1489 www.rameykemp.com	



MATCHLINE -L- STA. 60+00 SEE SHEET SIGN-8

 Signalized Intersection

NOTE: ALL EXISTING SIGNS AND SUPPORTS THIS SHEET TO BE REPLACED BY OTHERS.

PROPOSED SIGNS