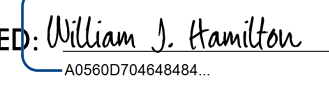
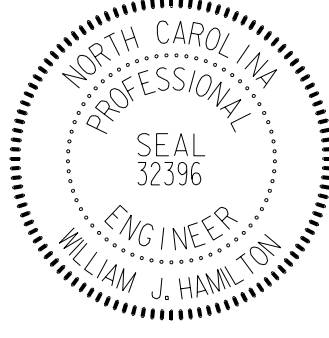


STATE OF NORTH CAROLINA
DEPARTMENT OF TRANSPORTATION

TIP NO.	SHEET NO.
U-5839	SIGN-1
APPROVED:  DATE: 02/22/2023	
SEAL 	
DOCUMENT NOT CONSIDERED FINAL UNLESS ALL SIGNATURES COMPLETED	

SIGNING PLAN
HAYWOOD COUNTY

LOCATION: RUSS AVE - US 276 FROM US 23/74 (GREAT SMOKEY MOUNTAINS
EXPWY) TO US 23 BUSINESS (NORTH MAIN ST)

ROADWAY STANDARD DRAWING

THE FOLLOWING ROADWAY STANDARDS AS APPEAR IN "ROADWAY STANDARD DRAWINGS" - PROJECT SERVICES UNIT - N.C. DEPARTMENT OF TRANSPORTATION - RALEIGH, N.C., DATED JANUARY 2018 ARE APPLICABLE TO THIS PROJECT AND BY REFERENCE HEREBY ARE CONSIDERED A PART OF THESE PLANS:

STD. NO.	TITLE
901.50	ARROWS AND SHIELDS
901.70	SIGN STRINGERS AND SUPPORT SPACING
903.10	GROUND MOUNTED SIGN SUPPORTS
903.40	MEDIAN BARRIER SIGN SUPPORT AND ANCHORAGE
904.10	ORIENTATION OF GROUND MOUNTED SIGNS
904.20	SECONDARY SIGN MOUNTING
904.50	MOUNTING OF TYPE 'D', 'E' AND 'F' SIGNS ON 'U' CHANNEL POSTS

GENERAL NOTES

- . SIGNS FURNISHED BY STATE
- . CONFIRM IN WRITING AT LEAST 4 MONTHS IN ADVANCE, THE ACTUAL DATE THE DEPARTMENT FURNISHED SIGNS WILL BE REQUIRED.
- . ALL TYPE 'D' SIGNS SHALL BE MOUNTED ON TWO U-CHANNEL POSTS UNLESS OTHERWISE INDICATED ON THE PLANS.
- . IF REMOVAL OR RELOCATION OF SIGNS ON PRIVATE STREET (NON-STATE MAINTAINED) IS REQUIRED DUE TO CONSTRUCTION, THE CONTRACTOR SHALL INFORM THE ENGINEER. THE WORK WILL BE COMPLETED BY OTHERS.
- . WHEN NOT STATIONED OR DIMENSIONED ON PLANS, ALL 'E' AND 'F' SIGNS SHALL BE FIELD LOCATED BY THE ENGINEER
- . ALL EXISTING SIGNS ON "U" CHANNEL POST WITHIN THE PROJECT LIMITS SHALL BE REMOVED AND DISPOSED OF UNLESS OTHERWISE NOTED ON PLANS.
- . SEE ROADWAY PLANS FOR GUARD/GUIDE RAIL DETAILS.
- . WHEN EXISTING SIGNS ARE REMOVED AND INSTALLED ON NEW SUPPORTS, THE RE-ERECTION SHALL IMMEDIATELY FOLLOW THE REMOVAL.
- . THE BACKGROUND FOR TYPE E & F SIGNS SHALL BE TYPE C REFLECTIVE SHEETING.

SUMMARY OF QUANTITIES

ITEM NO.		ITEM DESCRIPTION	QUANTITY	UNIT
DESC. NO.	SECT. NO.			
4072000000	903	SUPPORTS, 3 LB STEEL U-CHANNEL	1575	L.F.
4096000000	904	SIGN ERECTION, TYPE D	6	EA.
4102000000	904	SIGN ERECTION, TYPE E	83	EA.
4108000000	904	SIGN ERECTION, TYPE F	14	EA.
4155000000	907	DISPOSAL OF SIGN SYSTEM, U-CHANNEL	85	EA.


INDEX

SHEET NO.	DESCRIPTION
SIGN-1	TITLE SHEET
SIGN-2	TYPE "E" AND "F" SIGNS
SIGN-3A-3B	SIGN DESIGNS
SIGN-4-6	EXISTING SIGNS
SIGN-7-9	PROPOSED SIGNS

T.I.P.: U-5839

PLAN REVIEWED BY: N.C.D.O.T. SIGNING AND DELINEATION UNIT

<u>KELVIN JORDAN</u>	SIGNING AND DELINEATION REGIONAL ENGINEER
<u>ERIC WARD</u>	SIGNING AND DELINEATION PROJECT DESIGN ENGINEER

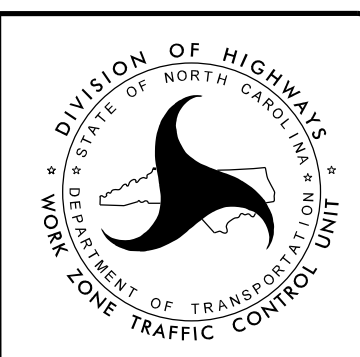

PLAN PREPARED BY: Ramey Kemp Associates


<u>W. JASON HAMILTON, PE, PTOE</u>	PROJECT MANAGER
<u>TIMOTHY S. POPELKA, PE</u>	PROJECT ENGINEER

Infrastructure Consulting Services, Inc.



8210 University Executive Park Drive Suite 220 Charlotte, North Carolina 28262
Phone: 704-549-4260 | www.rameykemp.com | NC License No. F-1489


401 QUANTITY REQ'D 11

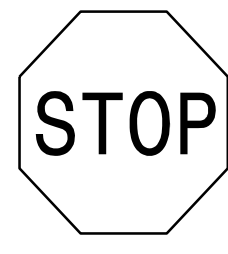

36" X 36"
R1-1

ONE "U" POST PER SIGN


406 QUANTITY REQ'D 6



36" X 36"
R5-1

ONE "U" POST PER SIGN


411 QUANTITY REQ'D 1

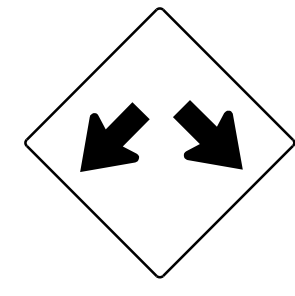

30" X 30"
W12-1

ONE "U" POST PER SIGN


416 QUANTITY REQ'D 1

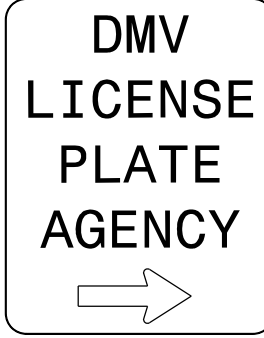

30" X 42"
SP04199

ONE "U" POST PER SIGN


501

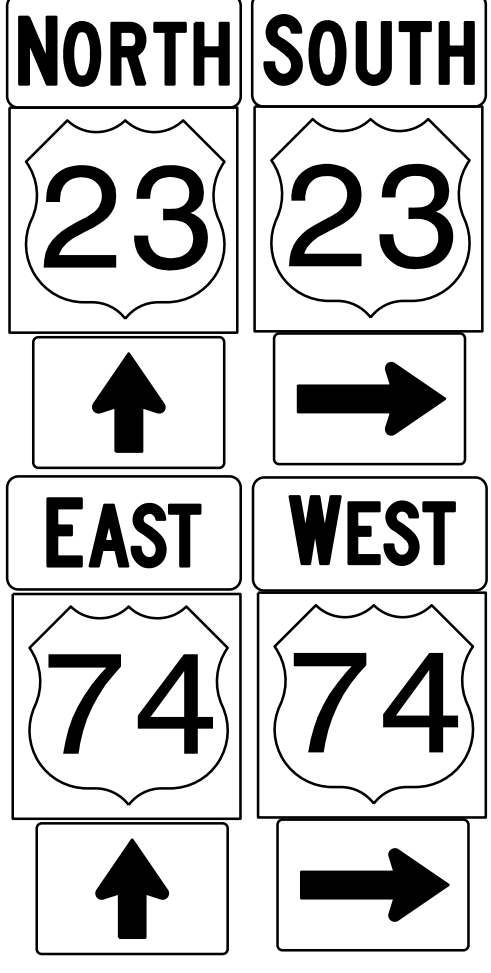

2 - 24" X 12"
2 - 24" X 24"
2 - 21" X 15"
2 - 24" X 12"
2 - 24" X 24"
2 - 21" X 15"

TWO "U" POSTS PER ASSEMBLY


503 508



1 - 24" X 12"
1 - 30" X 24"

ONE "U" POST PER ASSEMBLY


506

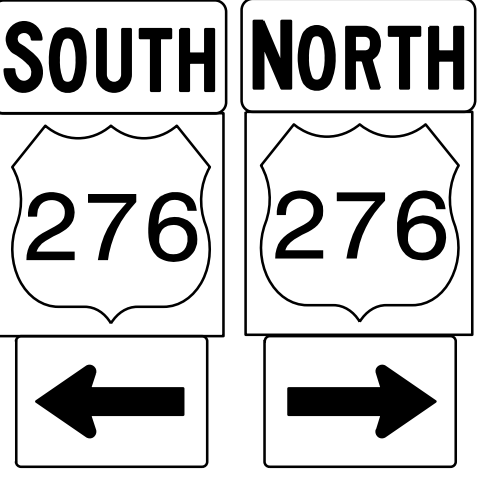

2 - 24" X 12"
2 - 30" X 24"
2 - 21" X 15"

TWO "U" POSTS PER ASSEMBLY


402 QUANTITY REQ'D 1

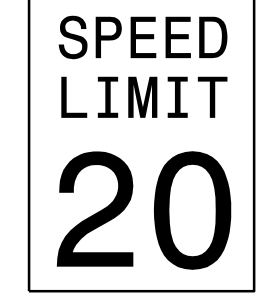

30" X 36"
R2-1

ONE "U" POST PER SIGN


407 QUANTITY REQ'D 7

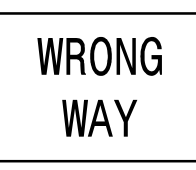

36" X 24"
R5-1a

ONE "U" POST PER SIGN


412 QUANTITY REQ'D 3



36" X 36"
W11-2

ONE "U" POST PER SIGN


417 QUANTITY REQ'D 1

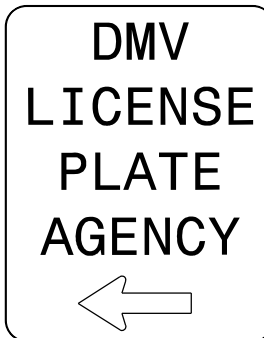

30" X 42"
SP04232

ONE "U" POST PER SIGN


502 513

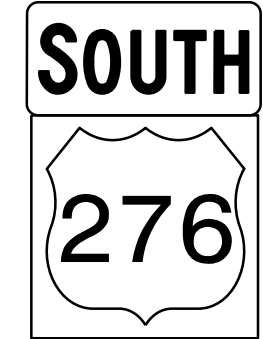

1 - 24" X 12"
1 - 30" X 24"

ONE "U" POST PER ASSEMBLY

507

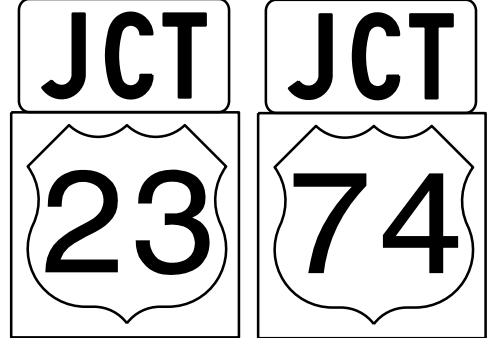


2 - 21" X 15"
2 - 24" X 24"

TWO "U" POSTS PER ASSEMBLY

TIP NO. U-5839 SHEET NO. SIGN-2

APPROVED: *William J. Hamilton*
DATE: 02/22/2023


SEAL



DOCUMENT NOT CONSIDERED FINAL UNLESS ALL SIGNATURES COMPLETED

Infrastructure Consulting Services, Inc. **RKA**
RAMEY KEMP ASSOCIATES
5808 Faringdon Place Raleigh, North Carolina 27609 Phone: 919-272-5115


403 QUANTITY REQ'D 19

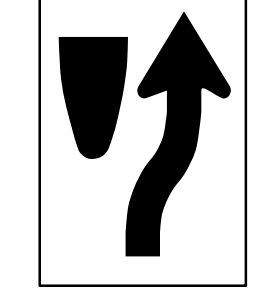

24" X 30"
R4-8

ONE "U" POST PER SIGN


408 QUANTITY REQ'D 1

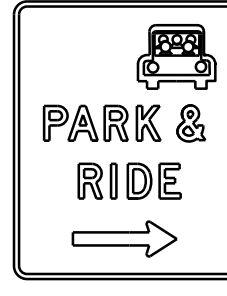

30" X 36"
D4-2

ONE "U" POST PER SIGN


413 QUANTITY REQ'D 3

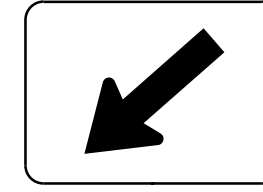

24" X 12"
W16-7

MOUNTED BELOW SIGN 412 IN 3 INSTALLATIONS


418 QUANTITY REQ'D 4

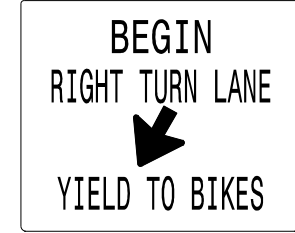

36" X 30"
R4-4

ONE "U" POST PER SIGN


504



1 - 24" X 12"
1 - 30" X 24"
1 - 21" X 15"

ONE "U" POST PER ASSEMBLY


509

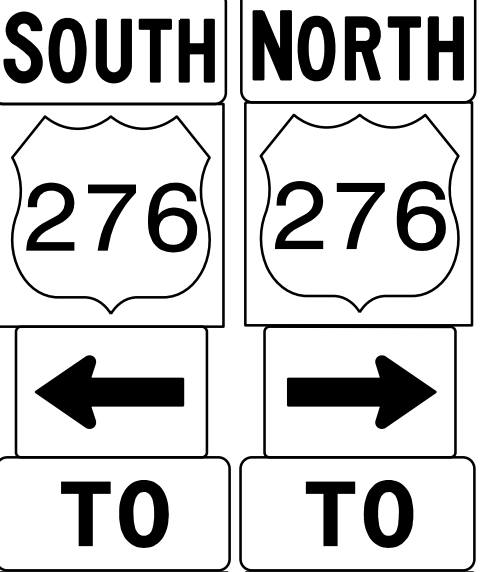

2 - 24" X 12"
2 - 30" X 24"
2 - 21" X 15"
2 - 24" X 12"
2 - 24" X 24"
2 - 21" X 15"

TWO "U" POSTS PER ASSEMBLY


511

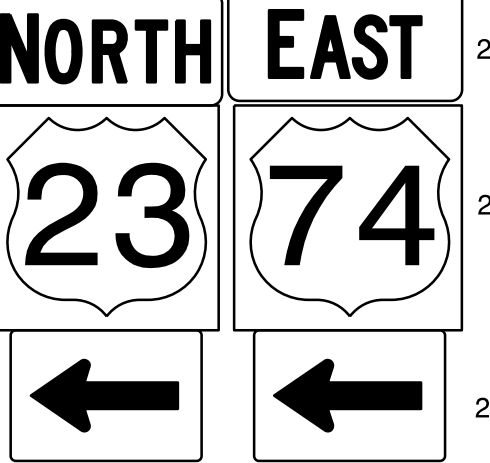

2 - 24" X 12"
2 - 24" X 24"
2 - 21" X 15"

TWO "U" POSTS PER ASSEMBLY


404 QUANTITY REQ'D 4

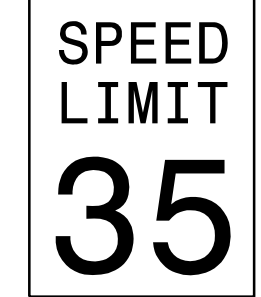

30" X 36"
R2-1

ONE "U" POST PER SIGN


409 QUANTITY REQ'D 6



54" X 18"
R6-1 (R)

TWO "U" POST PER SIGN


414 QUANTITY REQ'D 4



30" X 24"
R3-17

ONE "U" POST PER SIGN


419 QUANTITY REQ'D 2



24" X 12"
W16-9P

MOUNTED BELOW SIGN 414 IN 2 INSTALLATIONS


505

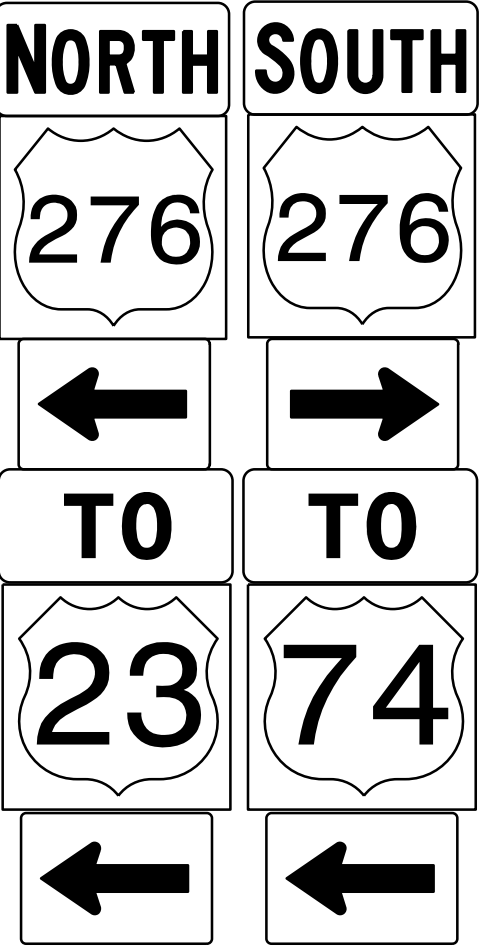

2 - 24" X 12"
2 - 30" X 24"
2 - 21" X 15"
2 - 24" X 12"
2 - 24" X 24"
2 - 21" X 15"

TWO "U" POSTS PER ASSEMBLY


510

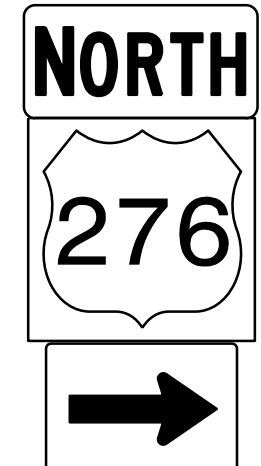

1 - 24" X 12"
1 - 30" X 24"
1 - 21" X 15"

ONE "U" POST PER ASSEMBLY


512

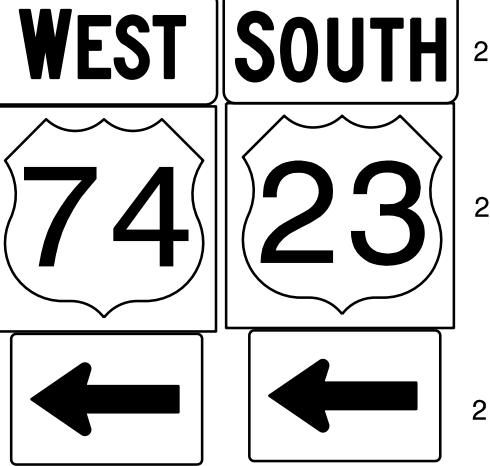

2 - 24" X 12"
2 - 24" X 24"
2 - 21" X 15"

TWO "U" POSTS PER ASSEMBLY


405 QUANTITY REQ'D 4

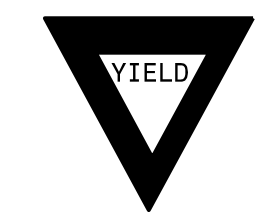

36" X 36" X 36"
R1-2

ONE "U" POST PER SIGN


410 QUANTITY REQ'D 2



36" X 36"
R3-7 (R)

ONE "U" POST PER SIGN


415 QUANTITY REQ'D 2



24" X 12"
W16-8P

MOUNTED BELOW SIGN 414 IN 2 INSTALLATIONS


420 QUANTITY REQ'D 1

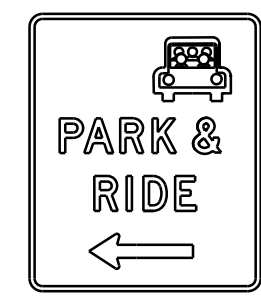

30" X 36"
D4-2

ONE "U" POST PER SIGN


510

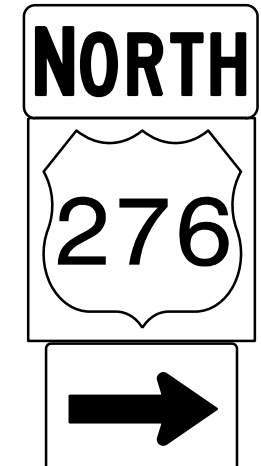

1 - 24" X 12"
1 - 30" X 24"
1 - 21" X 15"

ONE "U" POST PER ASSEMBLY

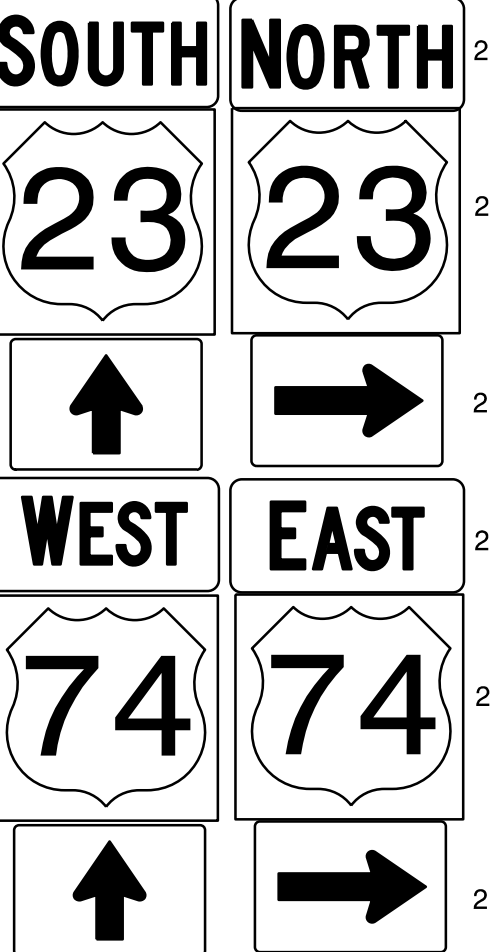

514




2 - 24" X 12"
2 - 24" X 24"
2 - 21" X 15"
2 - 24" X 12"
2 - 24" X 24"
2 - 21" X 15"

TWO "U" POSTS PER ASSEMBLY

TYPE "E" AND "F" SIGNS

TIP NO.	SHEET NO.
U-5839	SIGN-3A
Approved by: <i>William J. Hamilton</i> ASSOCIATE ENGINEER	
DATE:	02/22/2023
SEAL 	
DOCUMENT NOT CONSIDERED FINAL UNLESS ALL SIGNATURES COMPLETED	
Infrastructure Consulting Services, Inc.  RAMEY KEMP ASSOCIATES 5808 Faringdon Place Raleigh, North Carolina 27609 Phone: 919-472-1115 NC License No. F-1489 www.rameykemp.com	

SIGN NUMBER: 301 TYPE: D QUANTITY: 1 SIGN WIDTH: 5'-0" HEIGHT: 2'-6" TOTAL AREA: 12.5 Sq.Ft. BORDER TYPE: FLUSH RECESS: 0" WIDTH: 0.75" RADII: 3" NO. Z BARS: LENGTH:	BACKG COLOR: Green COPY COLOR: White <table border="1"> <tr> <th>SYMBOL</th> <th>X</th> <th>Y</th> <th>WID</th> <th>HT</th> </tr> <tr> <td>AR_Type D</td> <td>14.2</td> <td>17.8</td> <td>6</td> <td>9</td> </tr> <tr> <td>AR_Type D</td> <td>44.6</td> <td>4.7</td> <td>6</td> <td>9</td> </tr> </table> MAT'L: 0.125" (3.2 mm) ALUMINUM	SYMBOL	X	Y	WID	HT	AR_Type D	14.2	17.8	6	9	AR_Type D	44.6	4.7	6	9	DESIGN BY: TSP PROJECT ID: U-5839 CHECKED BY: WJH Jul 22, 2020 DIV: 14
SYMBOL	X	Y	WID	HT													
AR_Type D	14.2	17.8	6	9													
AR_Type D	44.6	4.7	6	9													

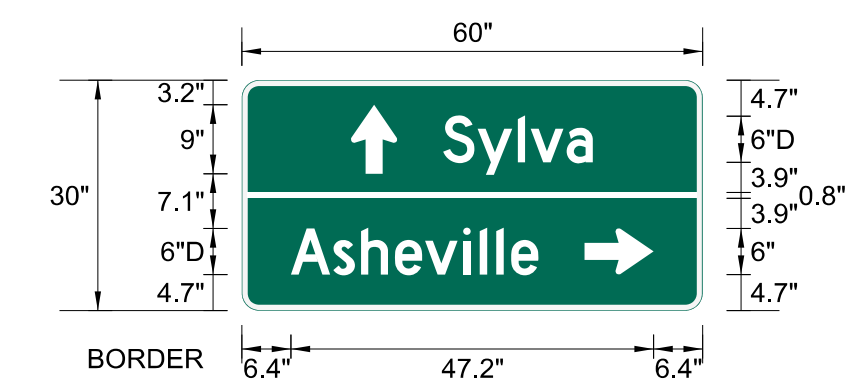


Panel Style: guide_con_destination.ssi
M.U.T.C.D.: 2009 Edition

Spacing Factor is 1 unless specified otherwise

LETTER POSITIONS												Series/Size
Letter locations are panel edge to lower left corner												Text Length
S	y	l	v	a								D 2000
26.2	30.7	35.9	37.6	42.3								19.5
A	s	h	e	v	i	l	i	e				D 2000
6.4	11.9	15.5	19.9	23.8	28.8	31	33.1	35.1				32.2

FILENAME: Sign Designs NORTH CAROLINA D.O.T. SIGN DETAIL

SIGN NUMBER: 302 TYPE: D QUANTITY: 1 SIGN WIDTH: 7'-6" HEIGHT: 3'-6" TOTAL AREA: 26.3 Sq.Ft. BORDER TYPE: FLUSH RECESS: 0" WIDTH: 0.75" RADII: 3" NO. Z BARS: LENGTH:	BACKG COLOR: Green COPY COLOR: White <table border="1"> <tr> <th>SYMBOL</th> <th>X</th> <th>Y</th> <th>WID</th> <th>HT</th> </tr> <tr> <td>AR_Type D</td> <td>22.9</td> <td>30.2</td> <td>6</td> <td>9</td> </tr> <tr> <td>AR_Type D</td> <td>75.4</td> <td>11.9</td> <td>6</td> <td>9</td> </tr> </table> MAT'L: 0.125" (3.2 mm) ALUMINUM	SYMBOL	X	Y	WID	HT	AR_Type D	22.9	30.2	6	9	AR_Type D	75.4	11.9	6	9	DESIGN BY: TSP PROJECT ID: U-5839 CHECKED BY: WJH Jan 30, 2023 DIV: 14
SYMBOL	X	Y	WID	HT													
AR_Type D	22.9	30.2	6	9													
AR_Type D	75.4	11.9	6	9													




Spacing Factor is 1 unless specified otherwise

LETTER POSITIONS												Series/Size					
Letter spacings are to start of next letter												Text Length					
A	s	h	e	v	i	l	i	e				D 2000					
34.9	5.5	3.6	4.4	3.9	5	2.2	2.2	1.9	3.5	22.8		32.2					
S	y	l	v	a								D 2000					
29.5	4.5	5.2	1.7	4.7	3.4	41.1						19.5					
W	C	a	r	o	l	i	n	a	U	n	i	v	D 2000				
7	5.3	6	5	4.6	2.8	4.6	2.2	2.2	4.4	3.4	6	5.4	4.7	1.7	4.3	20.6	62.4

FILENAME: Sign Designs NORTH CAROLINA D.O.T. SIGN DETAIL

SIGN NUMBER: 303 TYPE: D QUANTITY: 1 SIGN WIDTH: 6'-0" HEIGHT: 2'-6" TOTAL AREA: 15.0 Sq.Ft. BORDER TYPE: FLUSH RECESS: 0" WIDTH: 0.75" RADII: 3" NO. Z BARS: LENGTH:	BACKG COLOR: Green COPY COLOR: White <table border="1"> <tr> <th>SYMBOL</th> <th>X</th> <th>Y</th> <th>WID</th> <th>HT</th> </tr> <tr> <td>AR_Type D</td> <td>55</td> <td>12</td> <td>6</td> <td>9</td> </tr> </table> MAT'L: 0.125" (3.2 mm) ALUMINUM	SYMBOL	X	Y	WID	HT	AR_Type D	55	12	6	9	DESIGN BY: TSP PROJECT ID: U-5839 CHECKED BY: WJH Jan 30, 2023 DIV: 14
SYMBOL	X	Y	WID	HT								
AR_Type D	55	12	6	9								




BORDER R=3" TH=0.75"

Spacing Factor is 1 unless specified otherwise

LETTER POSITIONS												Series/Size	
Letter spacings are to start of next letter												Text Length	
W	a	y	n	e	s	v	i	l	i	e		D 2000	
8	5.8	4.1	5.2	4.4	4	3.1	5	2.2	2.2	1.9	3.5	22.5	41.5
B	r	e	v	a	r	d							D 2000
15.1	5	2.8	3.9	4.7	4.6	2.8	3.6	29.6					27.2

FILENAME: Sign Designs NORTH CAROLINA D.O.T. SIGN DETAIL

SIGN NUMBER: 304 TYPE: D QUANTITY: 1 SIGN WIDTH: 7'-6" HEIGHT: 2'-6" TOTAL AREA: 18.8 Sq.Ft. BORDER TYPE: FLUSH RECESS: 0" WIDTH: 0.75" RADII: 3" NO. Z BARS: LENGTH:	BACKG COLOR: Green COPY COLOR: White <table border="1"> <tr> <th>SYMBOL</th> <th>X</th> <th>Y</th> <th>WID</th> <th>HT</th> </tr> <tr> <td>AR_Type D</td> <td>73.1</td> <td>12</td> <td>6</td> <td>9</td> </tr> </table> MAT'L: 0.125" (3.2 mm) ALUMINUM	SYMBOL	X	Y	WID	HT	AR_Type D	73.1	12	6	9	DESIGN BY: TSP PROJECT ID: U-5839 CHECKED BY: WJH Jan 30, 2023 DIV: 14
SYMBOL	X	Y	WID	HT								
AR_Type D	73.1	12	6	9								

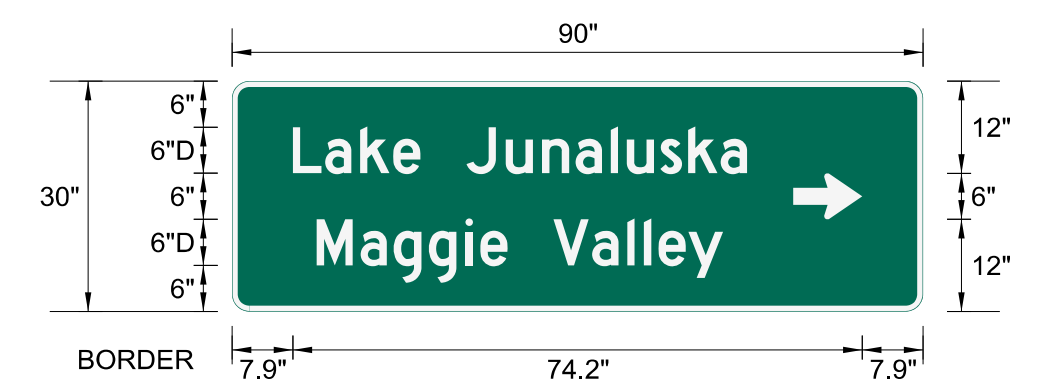

BORDER R=3" TH=0.75"

Spacing Factor is 1 unless specified otherwise

LETTER POSITIONS												Series/Size		
Letter locations are panel edge to lower left corner												Text Length		
L	a	k	e	J	u	n	a	l	u	s	k	a	D 2000	
7.9	12.1	16.7	21	24.5	30.5	35.6	40.4	44.8	49.3	51.4	55.8	59.4	63.7	59.2
M	a	g	g	i	e	V	a	l	i	e	y			D 2000
11	16.7	21.1	25.6	30.4	32.3	35.9	41.9	46.9	51.5	53.6	55.6	59.5		52.9

FILENAME: Sign Designs NORTH CAROLINA D.O.T. SIGN DETAIL

2/22/2023 11:25:00 AM U5839_Sign_Sign03A.dgn User: J.Wendt

TIP NO.	SHEET NO.
U-5839	SIGN-3B
APPROVED: <i>William J. Hamilton</i> <small>AS0607048484</small>	
DATE: 02/22/2023	
SEAL	
DOCUMENT NOT CONSIDERED FINAL UNLESS ALL SIGNATURES COMPLETED	
Infrastructure Consulting Services, Inc. d/b/a RAMEY KEMP ASSOCIATES <small>8808 Farrington Place Raleigh, North Carolina 27609 Phone: 919-872-5115</small>	

SIGN NUMBER: 305 TYPE: D QUANTITY: 1 SIGN WIDTH: 6'-6" HEIGHT: 2'-6" TOTAL AREA: 16.3 Sq.Ft. BORDER TYPE: FLUSH RECESS: 0" WIDTH: 0.75" RADII: 3" NO. Z BARS: LENGTH:	BACKG COLOR: Green COPY COLOR: White <table border="1"> <thead> <tr> <th>SYMBOL</th> <th>X</th> <th>Y</th> <th>WID</th> <th>HT</th> </tr> </thead> <tbody> <tr> <td>AR_Type D</td> <td>5.8</td> <td>17.8</td> <td>6</td> <td>9</td> </tr> <tr> <td>AR_Type D</td> <td>21</td> <td>4.7</td> <td>6</td> <td>9</td> </tr> </tbody> </table> MAT'L: 0.125" (3.2 mm) ALUMINUM	SYMBOL	X	Y	WID	HT	AR_Type D	5.8	17.8	6	9	AR_Type D	21	4.7	6	9	DESIGN BY: ZME CHECKED BY: WJH Jul 22, 2020 PROJECT ID: U-5839 DIV: 14
SYMBOL	X	Y	WID	HT													
AR_Type D	5.8	17.8	6	9													
AR_Type D	21	4.7	6	9													

Panel Style: guide_con_destination.ssi
M.U.T.C.D.: 2009 Edition

Spacing Factor is 1 unless specified otherwise

Letter locations are panel edge to lower left corner													Series/Size
M	a	g	g	i	e	V	a	i	i	e	y		D 2000
19.3	25	29.3	33.9	38.7	40.6	44.1	50.1	55.2	59.7	61.9	63.8	67.7	52.9
S	y	i	v	a									D 2000
36	40.5	45.7	47.4	52.1									19.5

FILENAME: Sign Designs NORTH CAROLINA D.O.T. SIGN DETAIL

SIGN NUMBER: 306 TYPE: D QUANTITY: 1 SIGN WIDTH: 4'-10" HEIGHT: 1'-6" TOTAL AREA: 7.3 Sq.Ft. BORDER TYPE: FLUSH RECESS: 0" WIDTH: 0.75" RADII: 3" NO. Z BARS: LENGTH:	BACKG COLOR: Green COPY COLOR: White <table border="1"> <thead> <tr> <th>SYMBOL</th> <th>X</th> <th>Y</th> <th>WID</th> <th>HT</th> </tr> </thead> <tbody> <tr> <td>AR_Type D</td> <td>5.4</td> <td>6</td> <td>6</td> <td>9</td> </tr> </tbody> </table> MAT'L: 0.125" (3.2 mm) ALUMINUM	SYMBOL	X	Y	WID	HT	AR_Type D	5.4	6	6	9	DESIGN BY: ZME CHECKED BY: WJH Jul 22, 2020 PROJECT ID: U-5839 DIV: 14
SYMBOL	X	Y	WID	HT								
AR_Type D	5.4	6	6	9								

Panel Style: guide_con_destination.ssi
M.U.T.C.D.: 2009 Edition


Spacing Factor is 1 unless specified otherwise

Letter locations are panel edge to lower left corner													Series/Size
A	s	h	e	v	i	i	e						D 2000
20.4	25.9	29.5	34	37.9	42.8	45	47.2	49.1					32.2

FILENAME: Sign Designs NORTH CAROLINA D.O.T. SIGN DETAIL



2/22/2023 11:25:00 AM U5839_Sign_Sign03B.dgn User: J.Wendt

SIGN DESIGNS

TIP NO.	SHEET NO.
U-5839	SIGN-5
APPROVED: <i>William J. Hamilton</i> A0590070464844	
DATE: 02/22/2023	
SEAL 	
DOCUMENT NOT CONSIDERED FINAL UNLESS ALL SIGNATURES COMPLETED	
Infrastructure Consulting Services, Inc. RKA RAMEY KEMP ASSOCIATES 8210 University Executive Park Drive Suite 200 Charlotte, North Carolina 28262 Phone: 704-548-4280 www.rameykemp.com NC License No. F-1489	

PROJECT NOTES

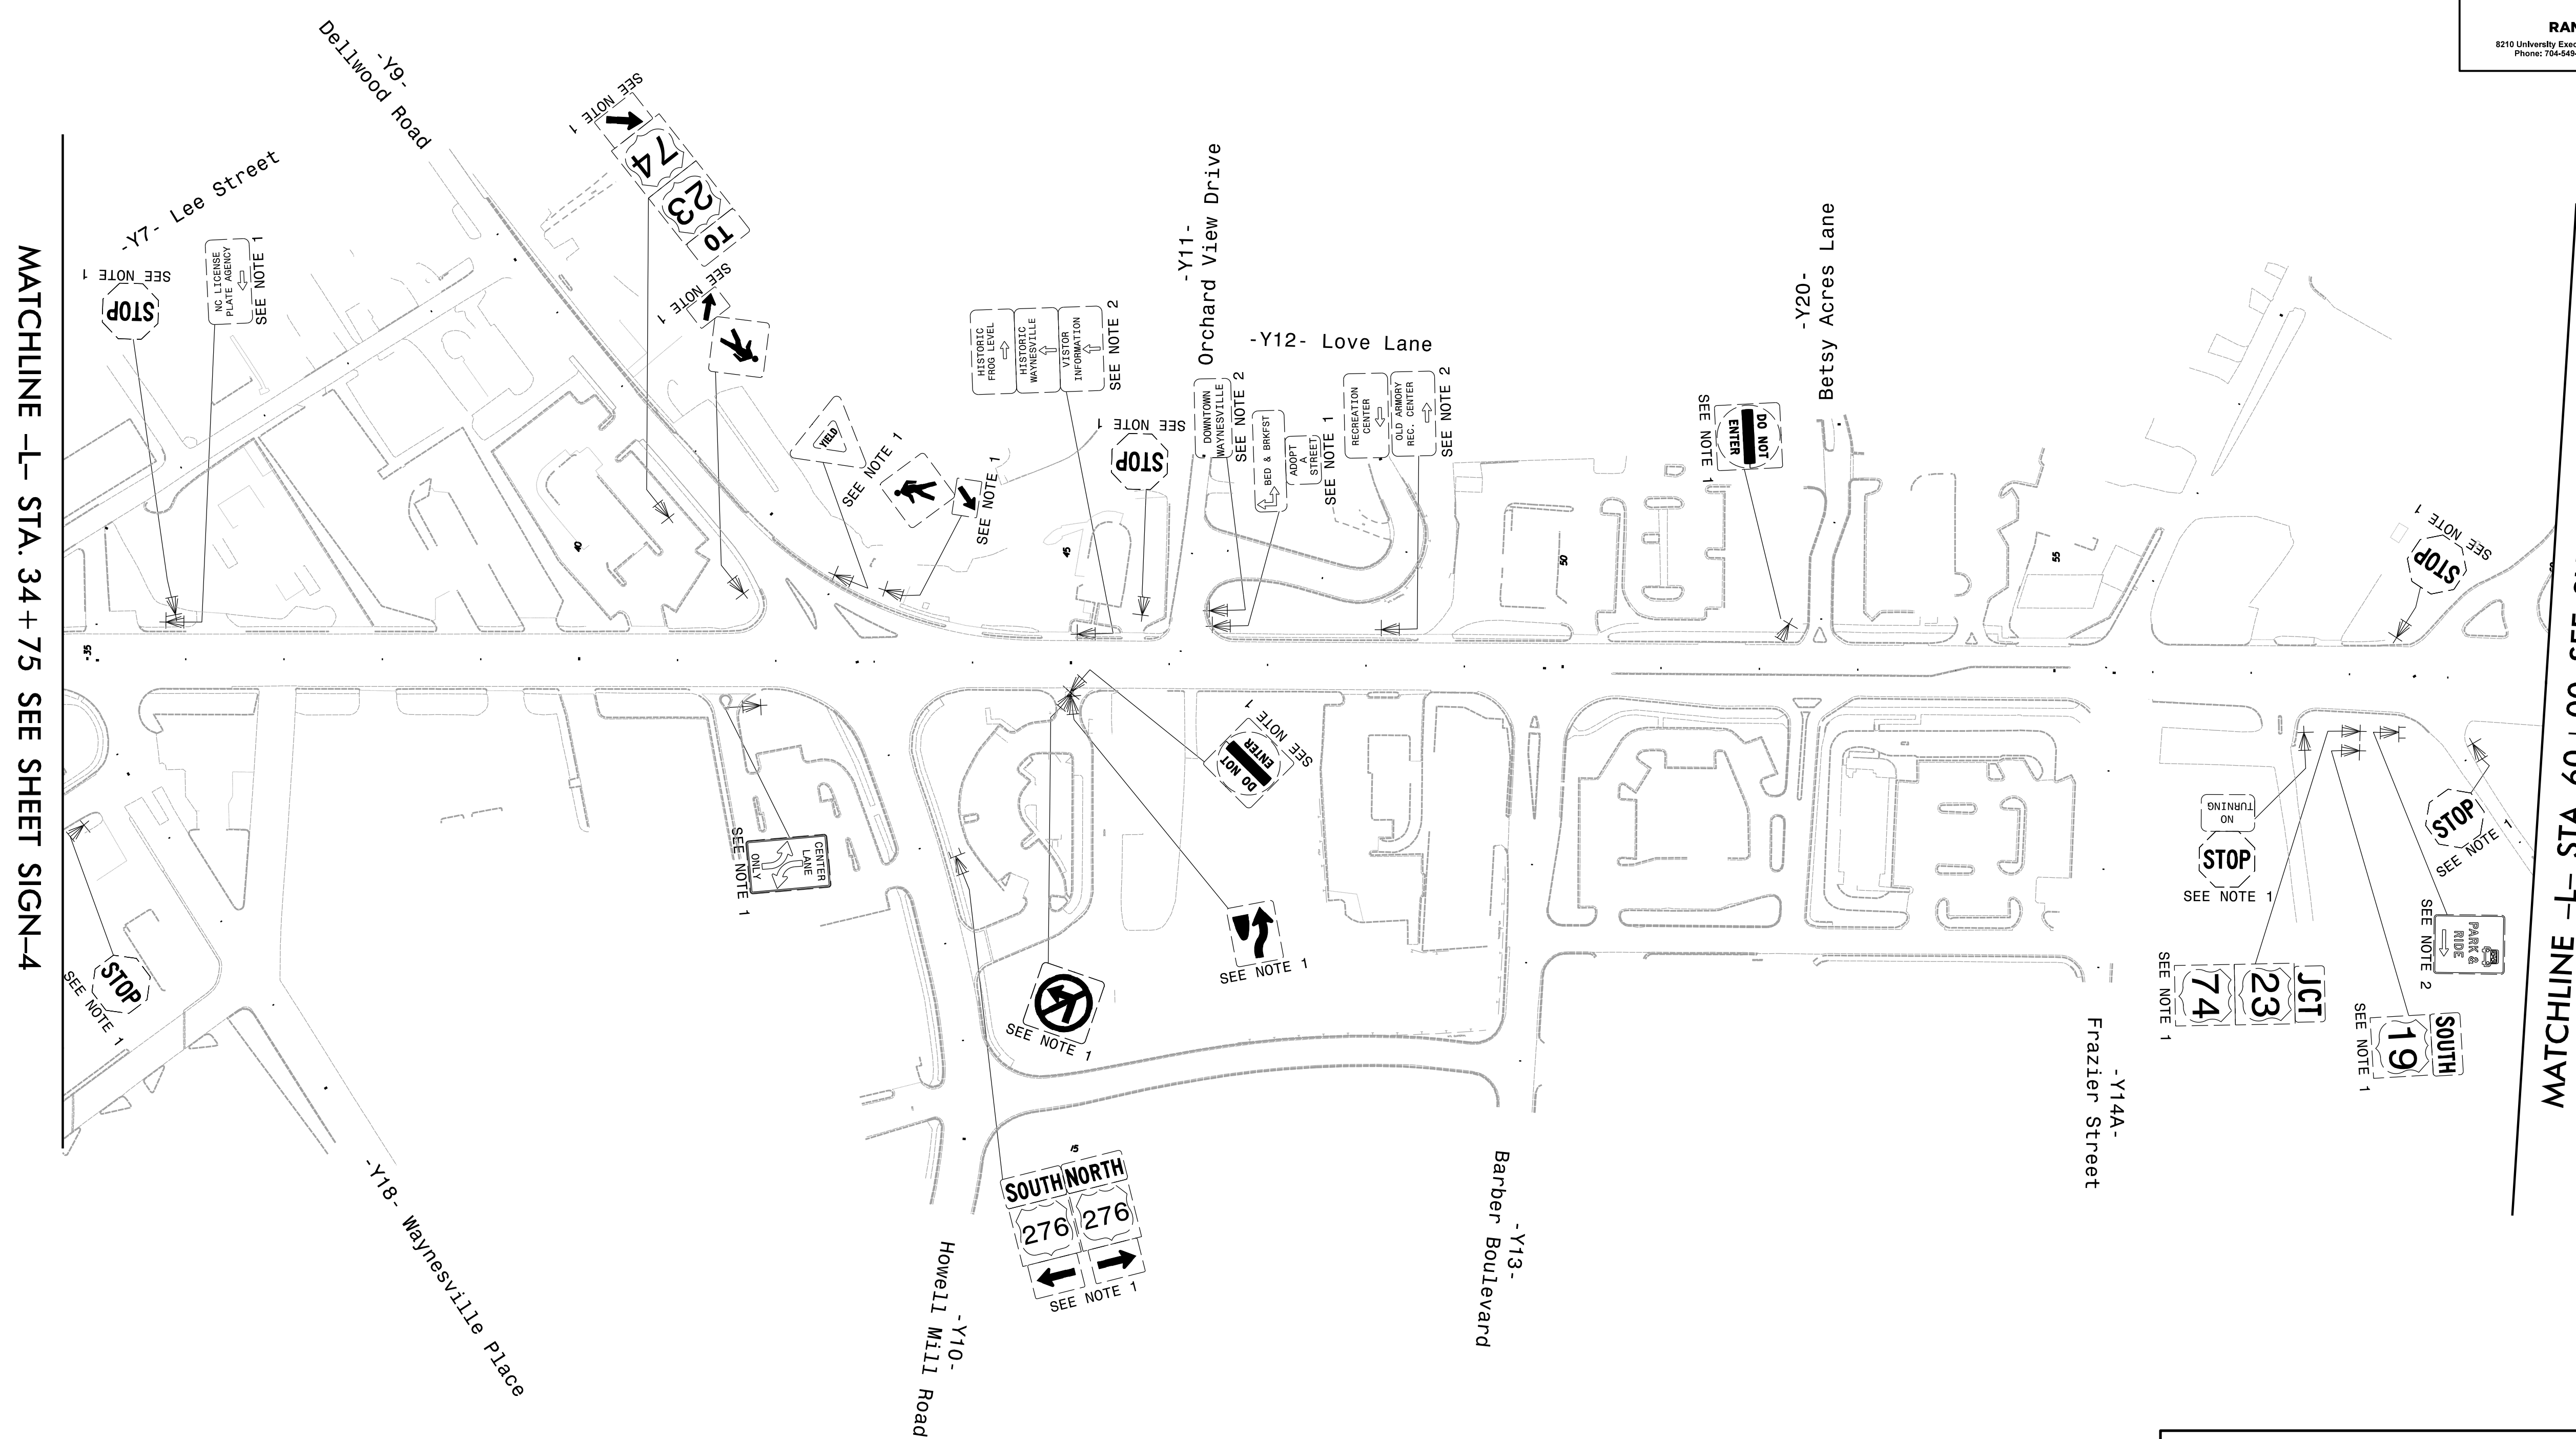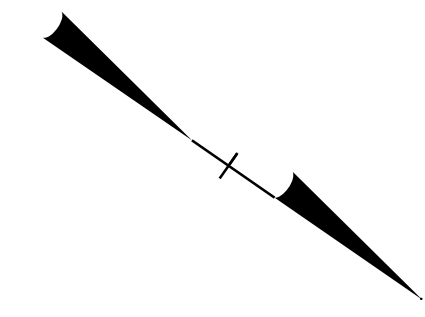

- DISPOSAL OF SIGN SYSTEM, U-CHANNEL
- SIGN(S) AND SUPPORT(S) RELOCATED BY OTHERS




MATCHLINE -L- STA. 34 + 75 SEE SHEET SIGN-4

MATCHLINE -L- STA. 60 + 00 SEE SHEET SIGN-6

EXISTING SIGNS

TIP NO.	SHEET NO.
U-5839	SIGN-7
Approved by: <i>William J. Hamilton</i> <small>AC06607046484</small>	
DATE: 03/08/2023	
SEAL 	
DOCUMENT NOT CONSIDERED FINAL UNLESS ALL SIGNATURES COMPLETED	
Infrastructure Consulting Services, Inc.  RAMEY KEMP ASSOCIATES <small>6208 Farrington Place Raleigh, North Carolina 27609 Phone: 919-872-5115</small>	

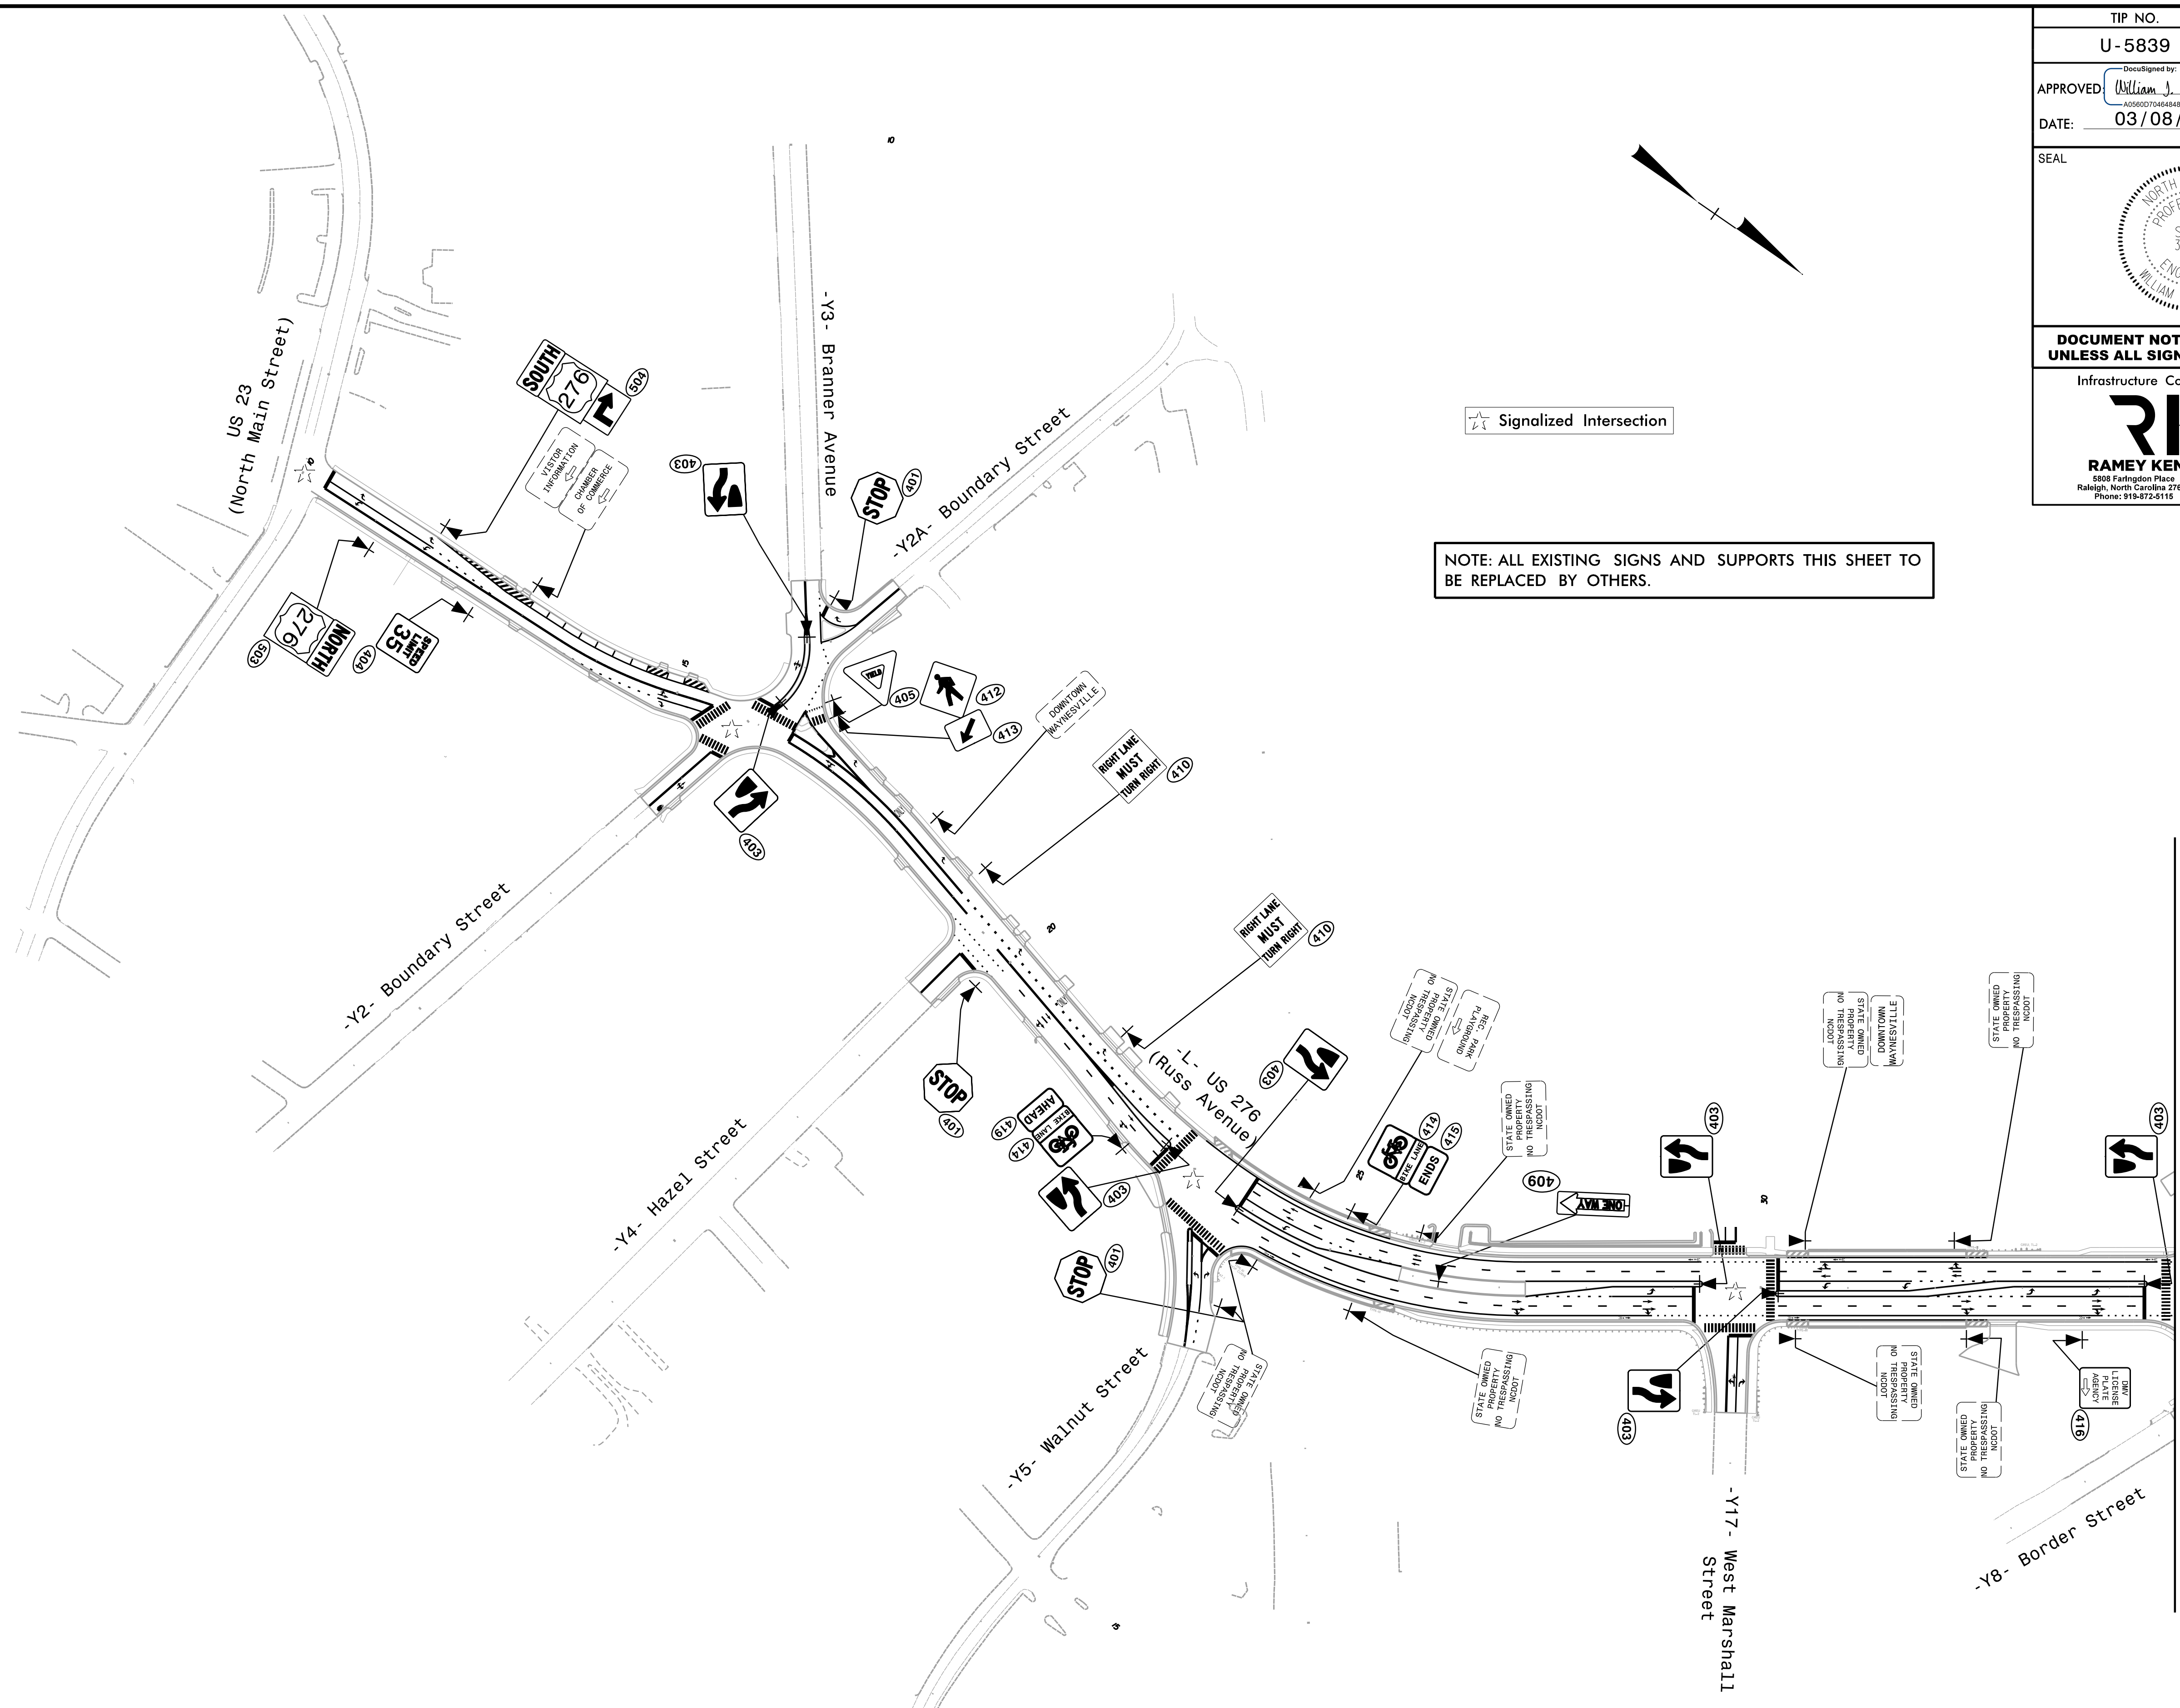



Signalized Intersection

NOTE: ALL EXISTING SIGNS AND SUPPORTS THIS SHEET TO BE REPLACED BY OTHERS.


MATCHLINE -L- STA. 34+75 SEE SHEET SIGN-8

PROPOSED SIGNS

TIP NO.	SHEET NO.
U-5839	SIGN-8
Approved by: <i>William J. Hamilton</i> <small>A0560704648484</small>	
DATE: 02/22/2023	
SEAL 	
DOCUMENT NOT CONSIDERED FINAL UNLESS ALL SIGNATURES COMPLETED	
Infrastructure Consulting Services, Inc.  RKA RAMEY KEMP ASSOCIATES <small>6308 Farington Place Raleigh, North Carolina 27609 Phone: 919-872-5115</small>	

NOTE: ALL EXISTING SIGNS AND SUPPORTS THIS SHEET TO BE REPLACED BY OTHERS.


☆ Signalized Intersection


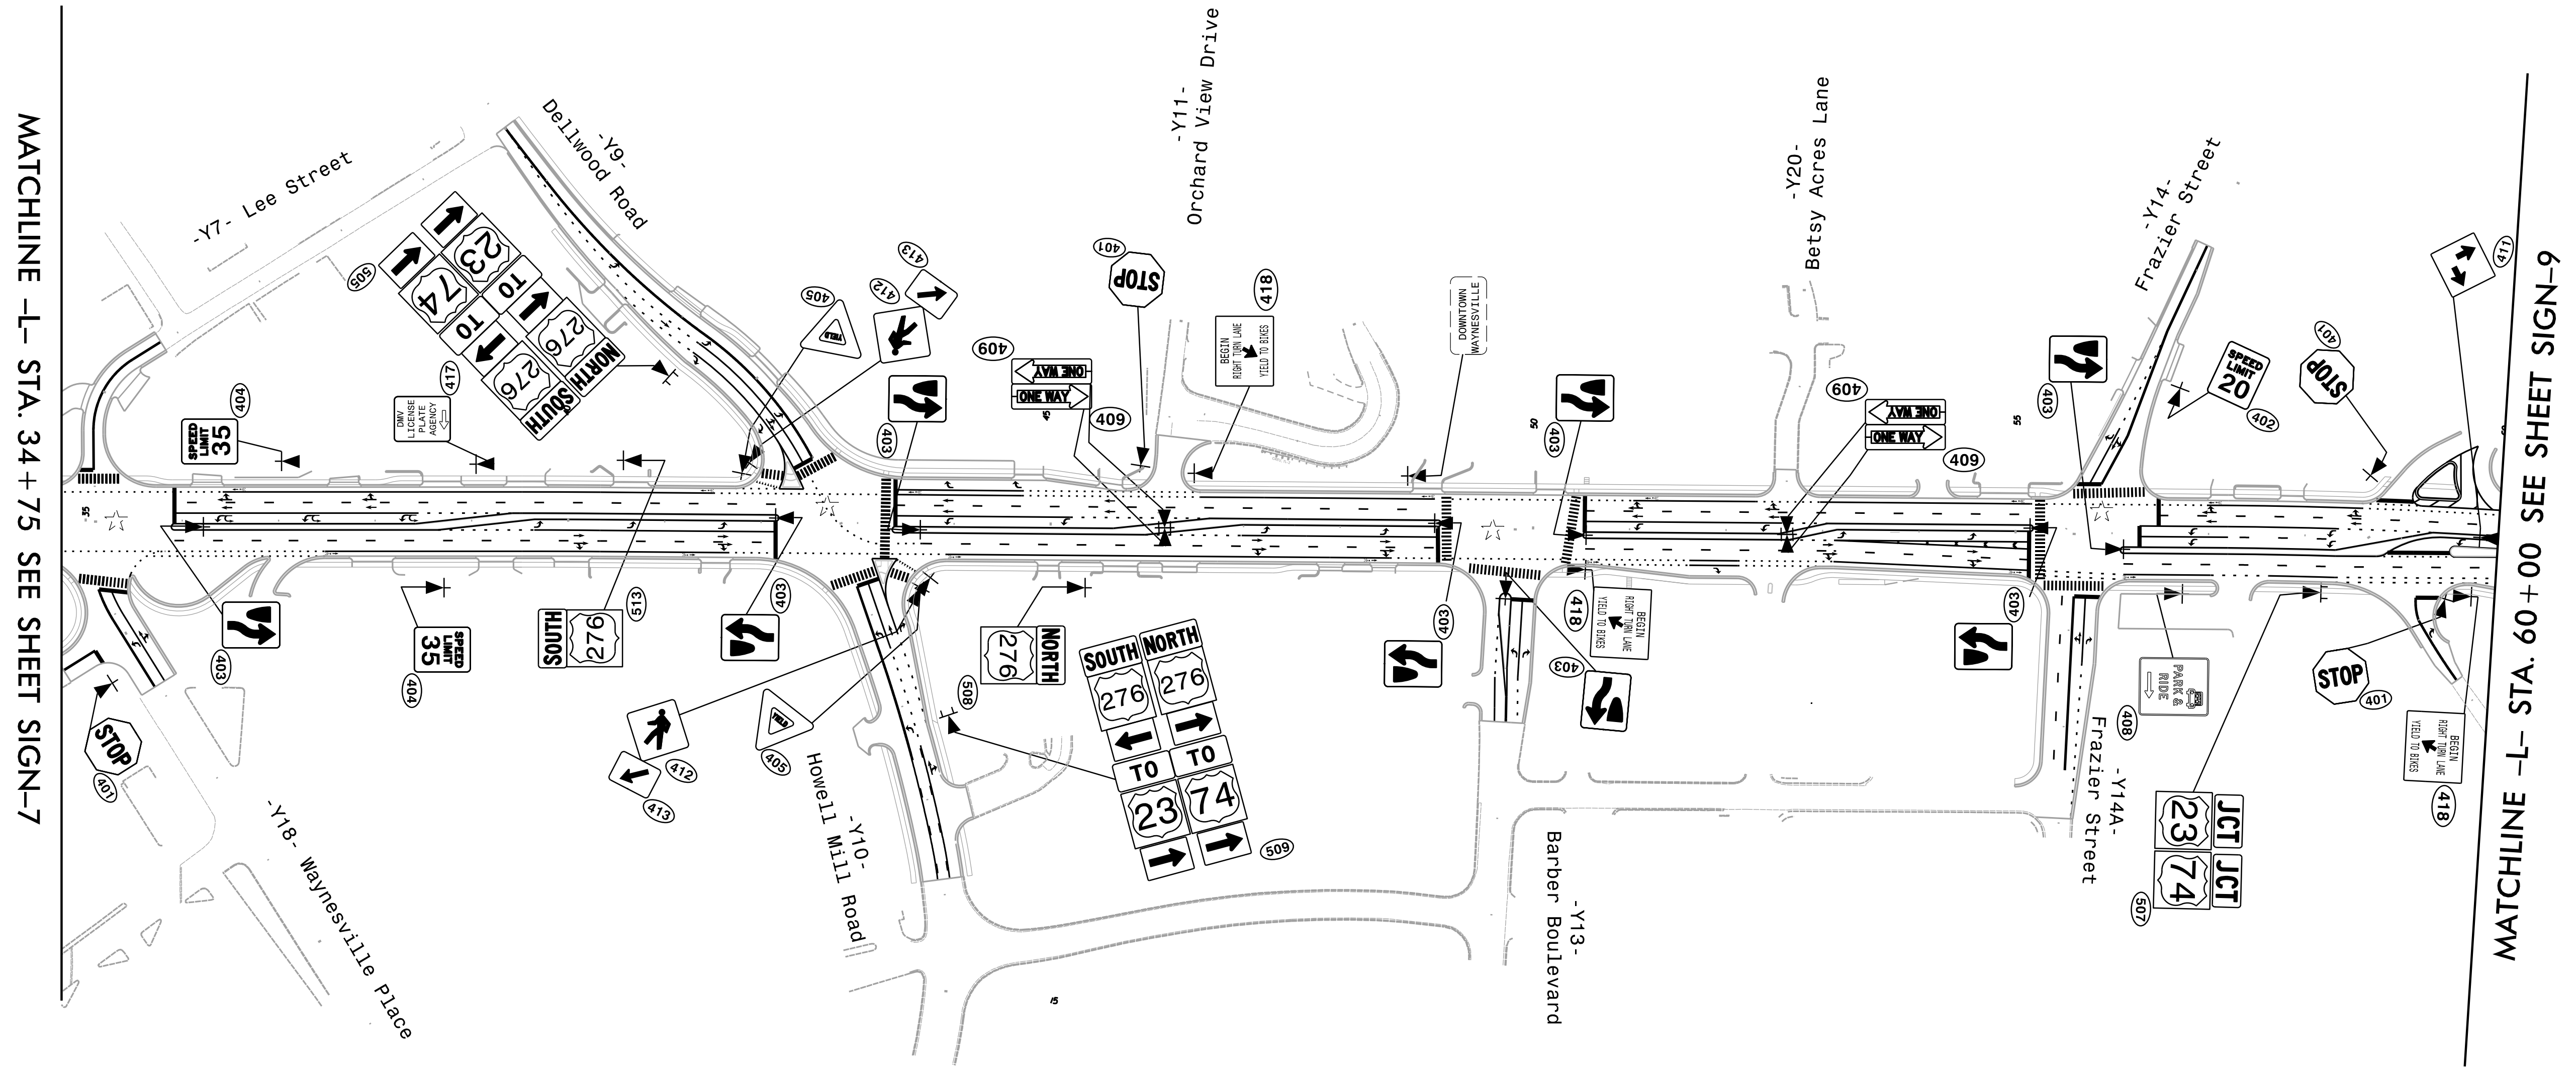


MATCHLINE -L- STA. 34 + 75 SEE SHEET SIGN-7

MATCHLINE -L- STA. 60 + 00 SEE SHEET SIGN-9

PROPOSED SIGNS

TIP NO.	SHEET NO.
U-5839	SIGN-9
APPROVED: <i>William J. Hamilton</i> A056037048484	
DATE: 02/22/2023	
SEAL 	
DOCUMENT NOT CONSIDERED FINAL UNLESS ALL SIGNATURES COMPLETED	
Infrastructure Consulting Services, Inc. RKA RAMEY KEMP ASSOCIATES 6808 Farrington Place Raleigh, North Carolina 27609 Phone: 919-872-5115 NC License No. F-1489 www.rameykemp.com	

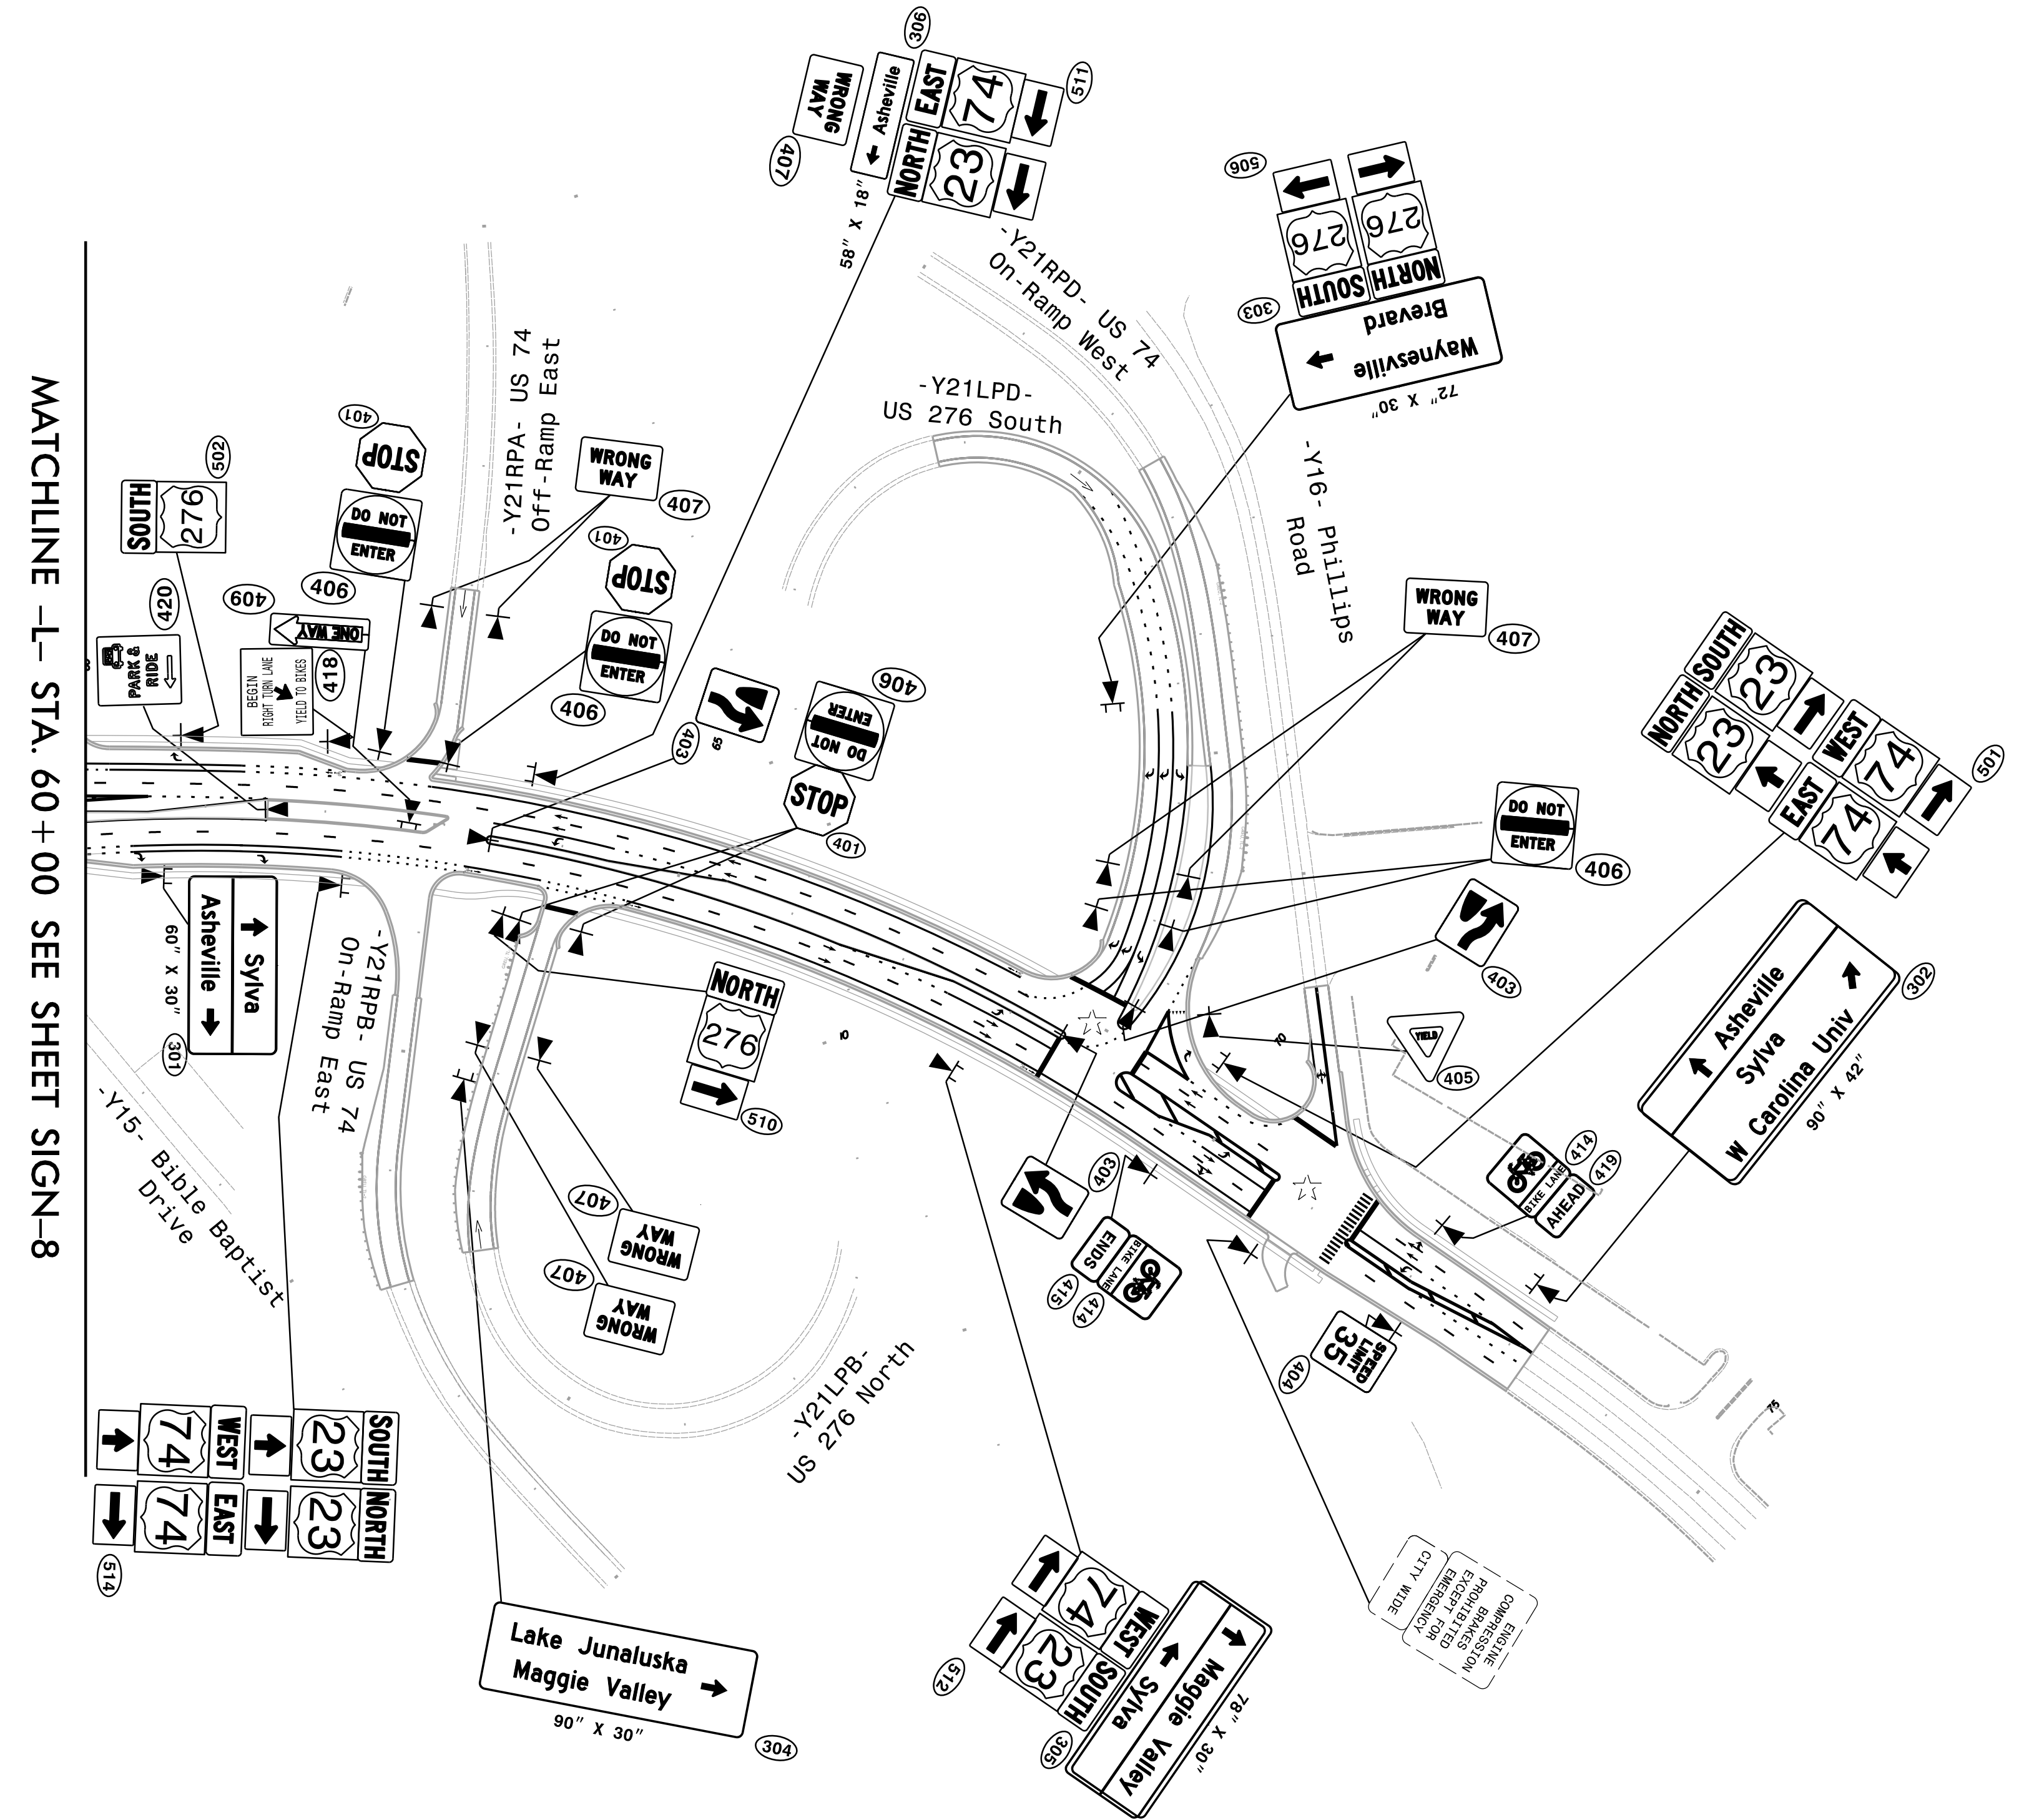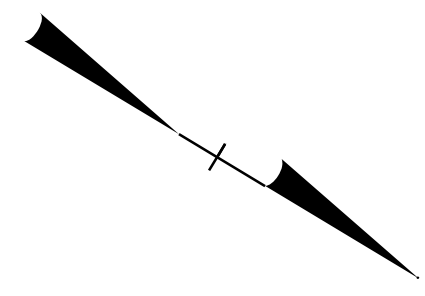

MATCHLINE -L- STA. 60+00 SEE SHEET SIGN-8

 Signalized Intersection

NOTE: ALL EXISTING SIGNS AND SUPPORTS THIS SHEET TO BE REPLACED BY OTHERS.

PROPOSED SIGNS