
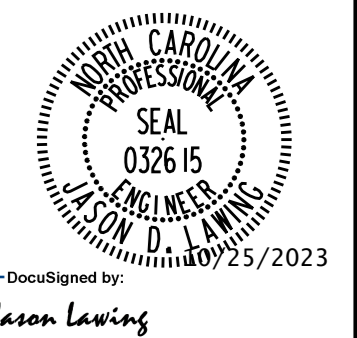


5/14/99


Kimley»Horn

NC LICENSE #F-0102
200 SOUTH TRYON, SUITE 200
CHARLOTTE, N.C. 28202

PROJECT REFERENCE NO. U-5873	SHEET NO. 8
ROADWAY DESIGN ENGINEER	HYDRAULICS ENGINEER
	
<p>DOCUMENT NOT CONSIDERED FINAL UNLESS ALL SIGNATURES COMPLETED</p>	

820
810
800
790
780

820
810
800
790
780

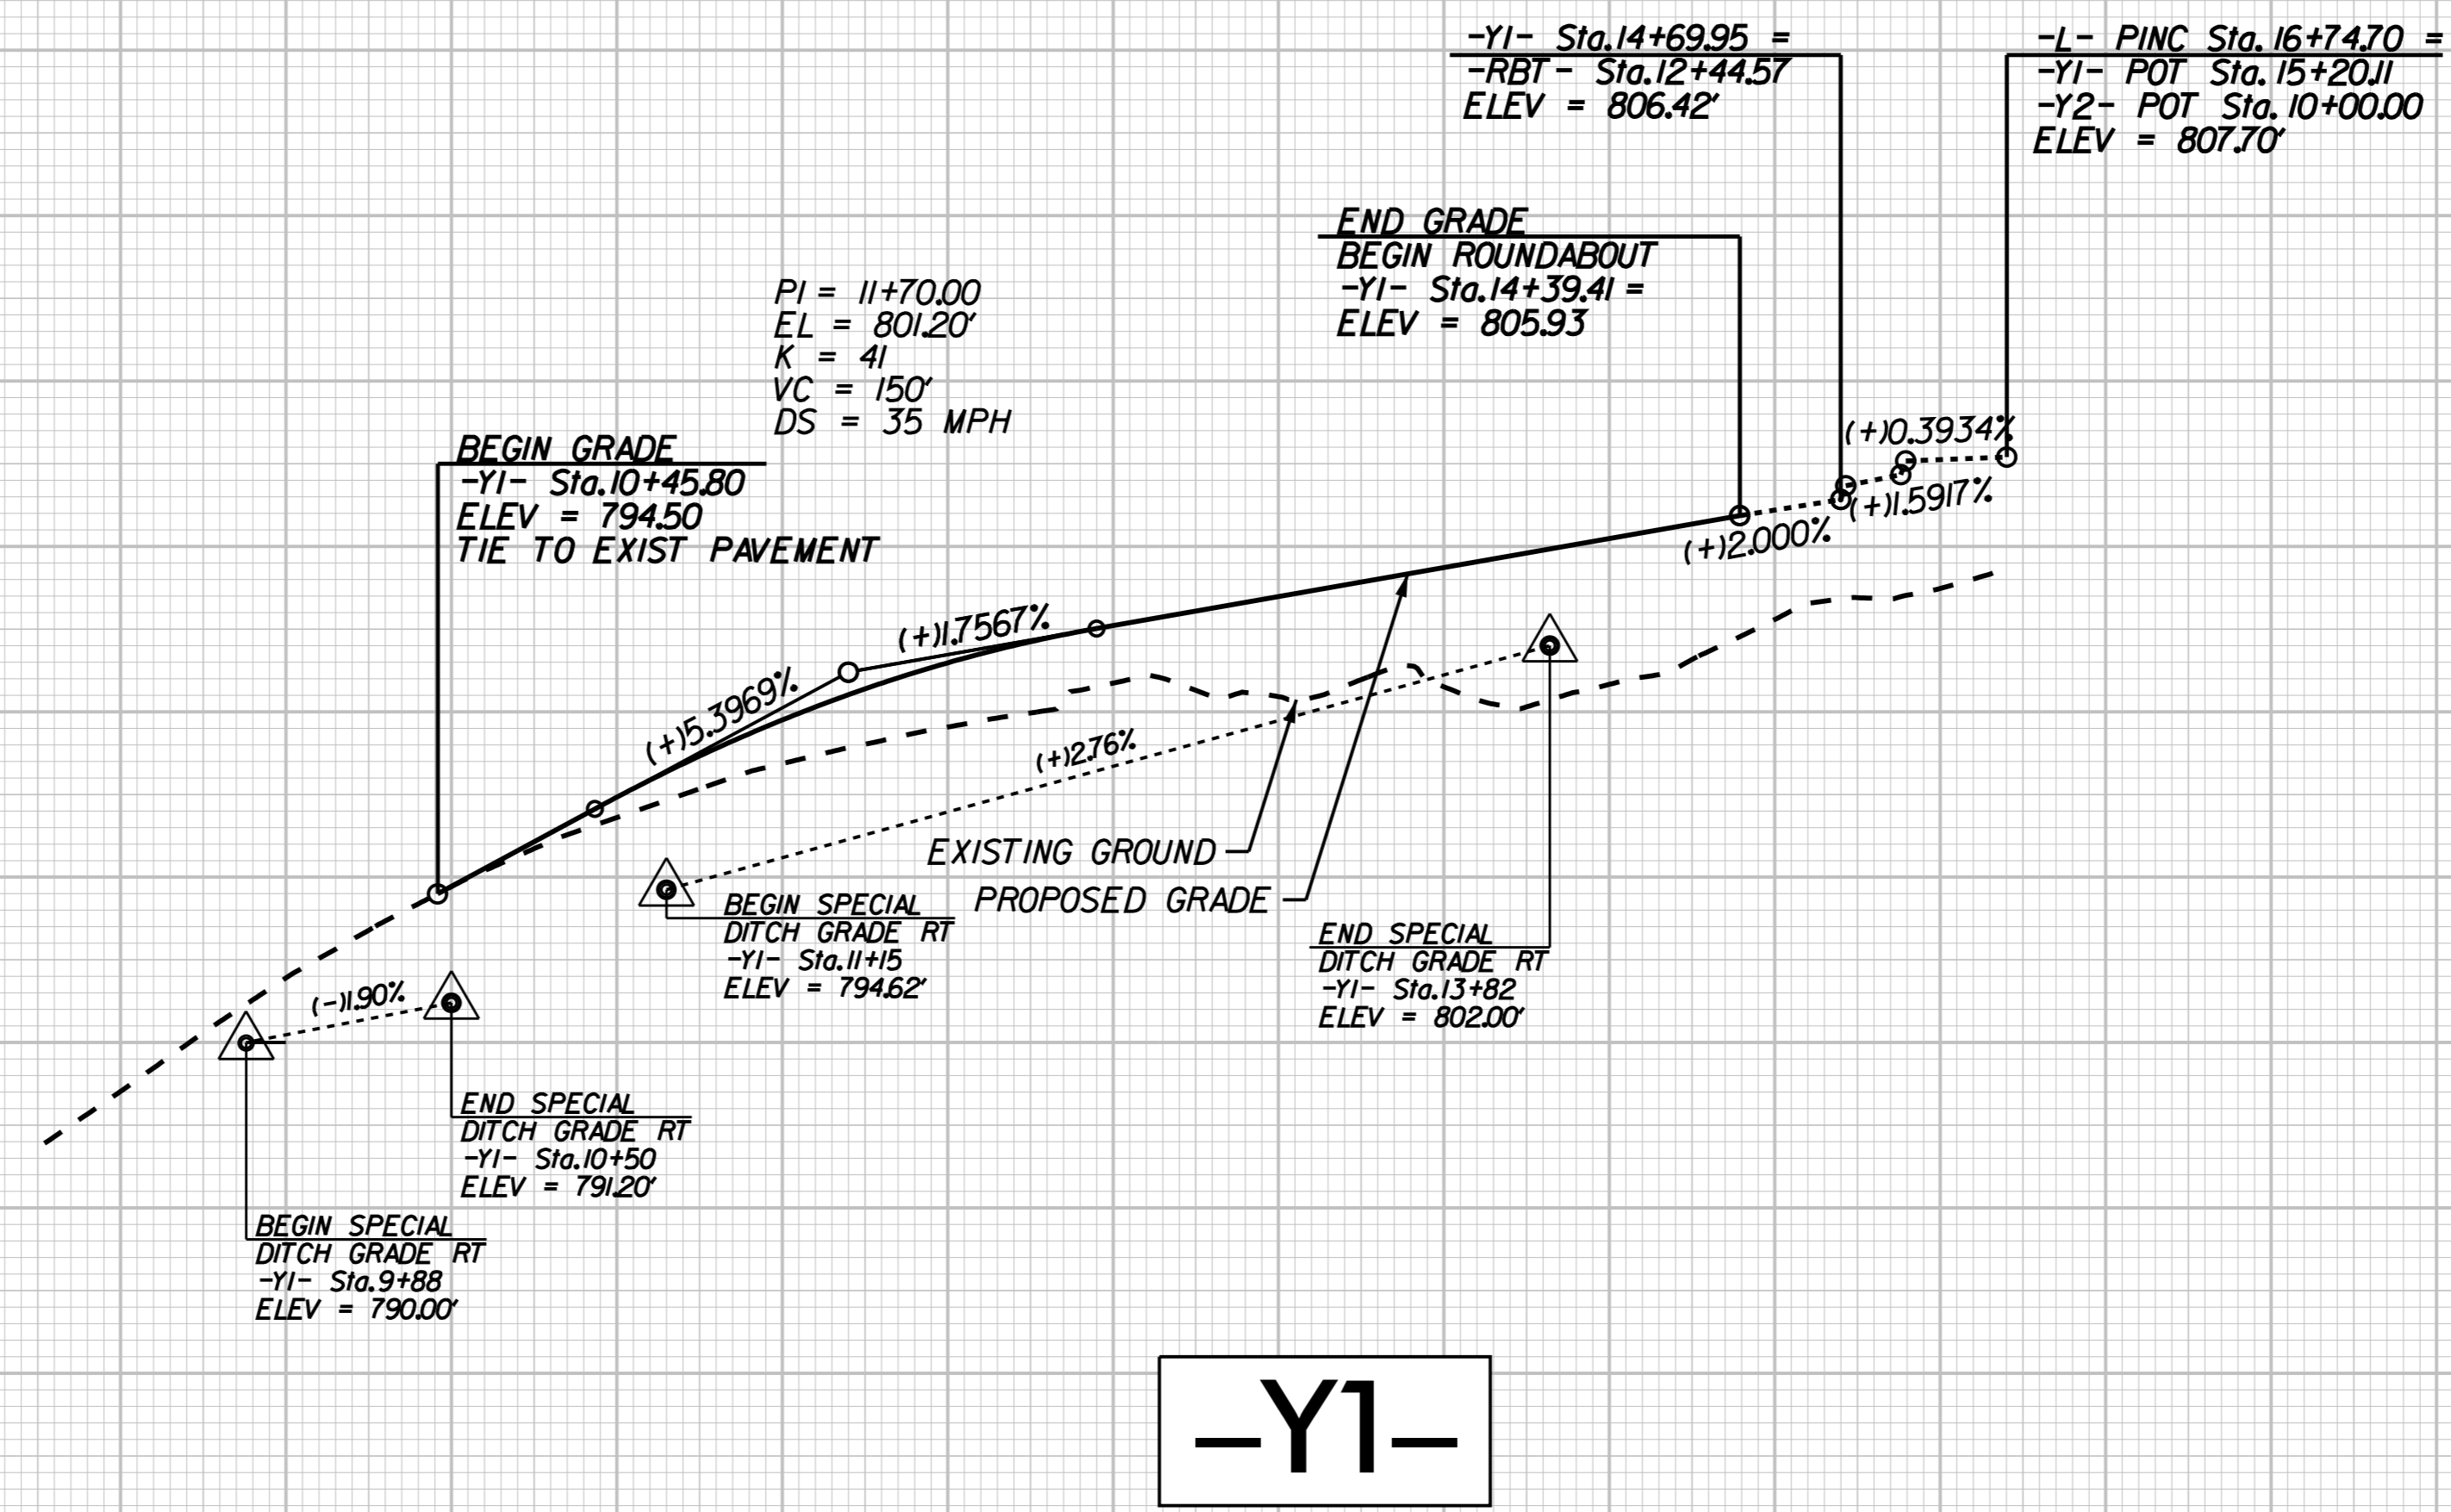


-Y1-

FOR -Y1- PLAN, SEE SHEET 4

10 11 12 13 14 15

820
810
800
790
780

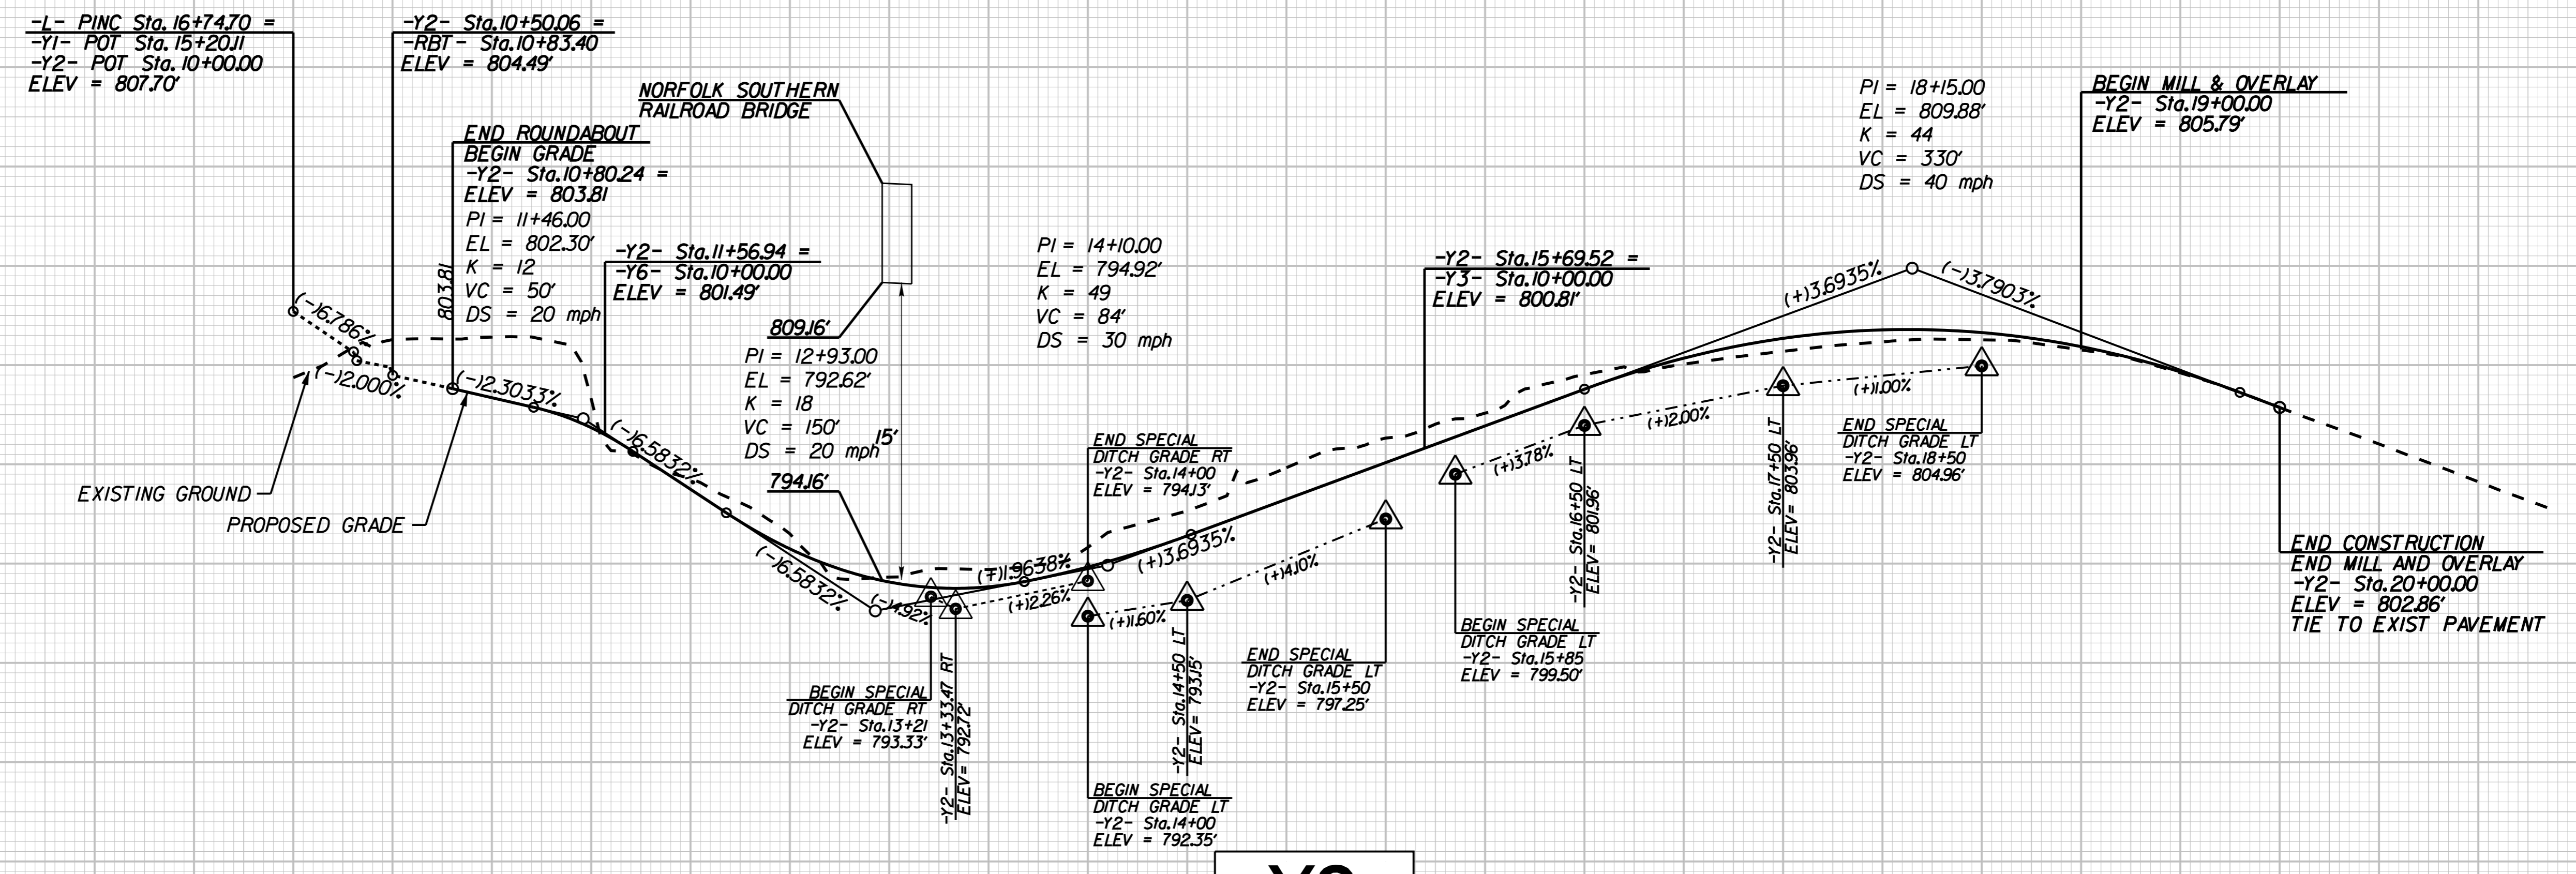

-Y2-

FOR -Y2- PLAN, SEE SHEET 4 & 5

10 11 12 13 14 15 16 17 18 19 20 21

2/02/2017