


NOTE:
REFER TO ROADWAY STANDARD
DRAWINGS 1101.03 FOR PROPER
SEQUENCING OF DETOUR SIGNS

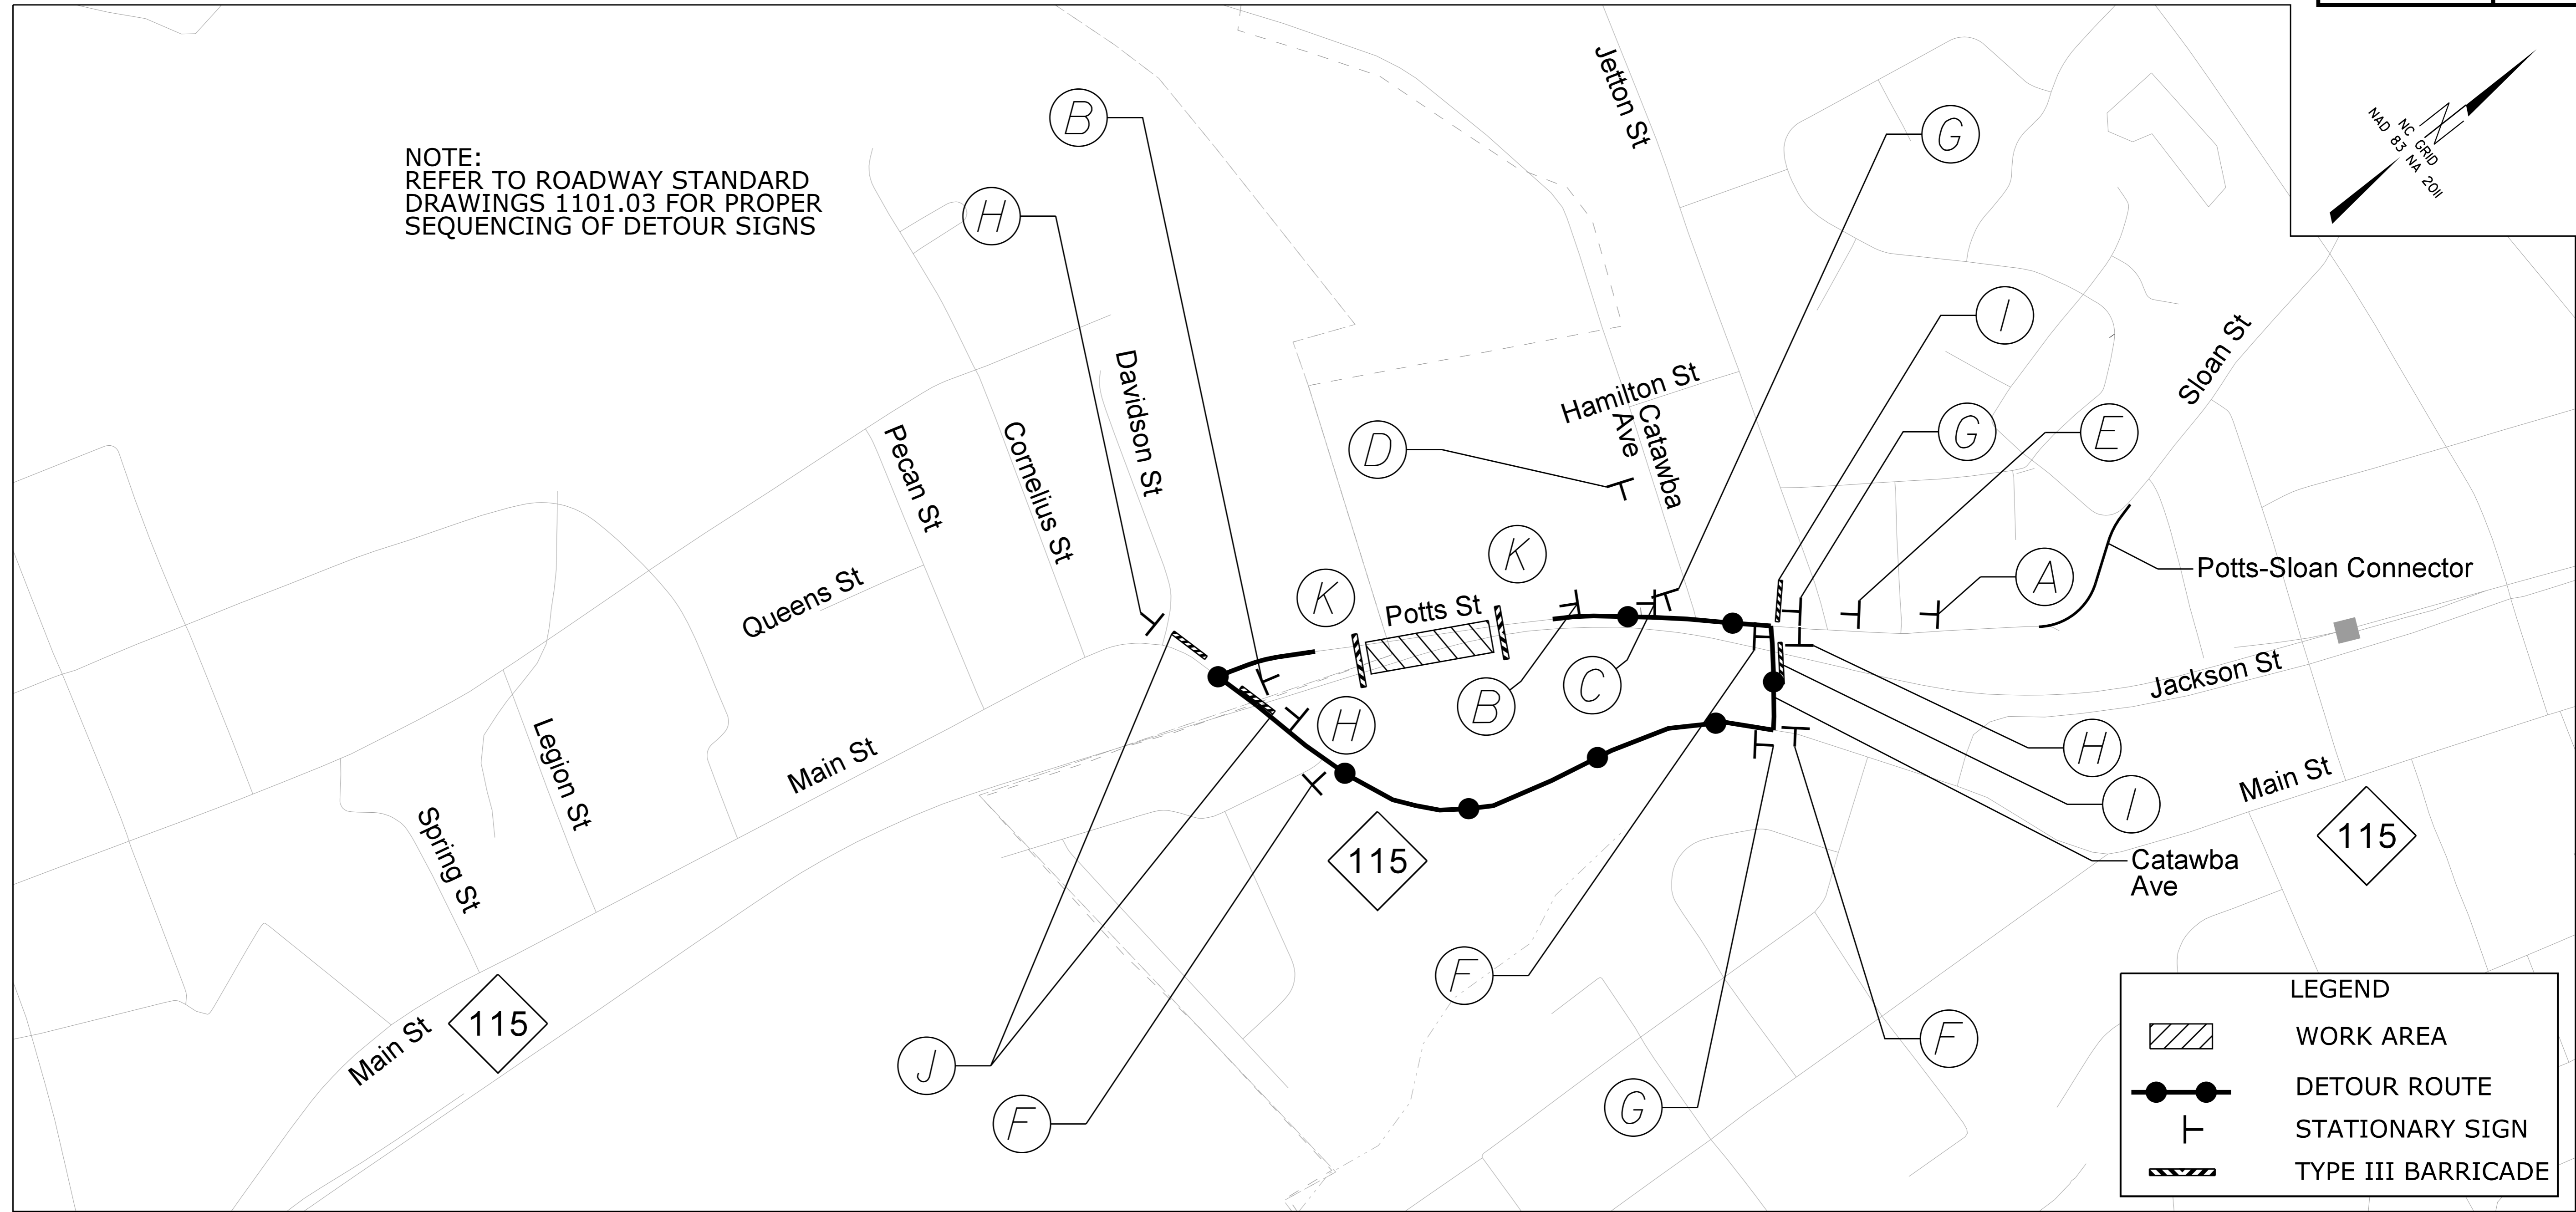

LEGEND


- WORK AREA
- DETOUR ROUTE
- STATIONARY SIGN
- TYPE III BARRICADE

(A) W20-3 48" X 48"
(B) W20-3 48" X 48"
(C) W20-3 48" X 48"
(D) W20-3 48" X 48"
(E) W20-2 48" X 48"
(F) 24" X 12" M4-8, 36" X 12" SD2 SEE SHEET TMP-2E, M6-1 21" X 15"
(G) 24" X 12" M4-8, 36" X 12" SD2 SEE SHEET TMP-2E, M6-1 L 21" X 15"
(H) M4-8 A 24" X 18"

(I) R11-4 60" x 30", M4-10L 48" x 18"
(J) R11-4 60" x 30", M4-10R 48" x 18"
(K) R11-2 48" x 30"

Kimley»Horn

APPROVED: DATE: 10/24/2023

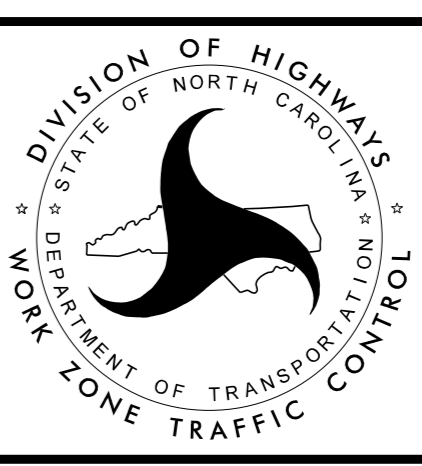

**DETOUR SHEET
POTTS STREET
PHASE 1B**

10/12/2023 K:\CHL_PRJ\01036361_U-5873_Potts-Main\TrafficControl\CP\Sheets\U-5873_rdy_tmp_2.dgn