


NOTE:
 REFER TO ROADWAY STANDARD
 DRAWINGS 1101.03 FOR PROPER
 SEQUENCING OF DETOUR SIGNS

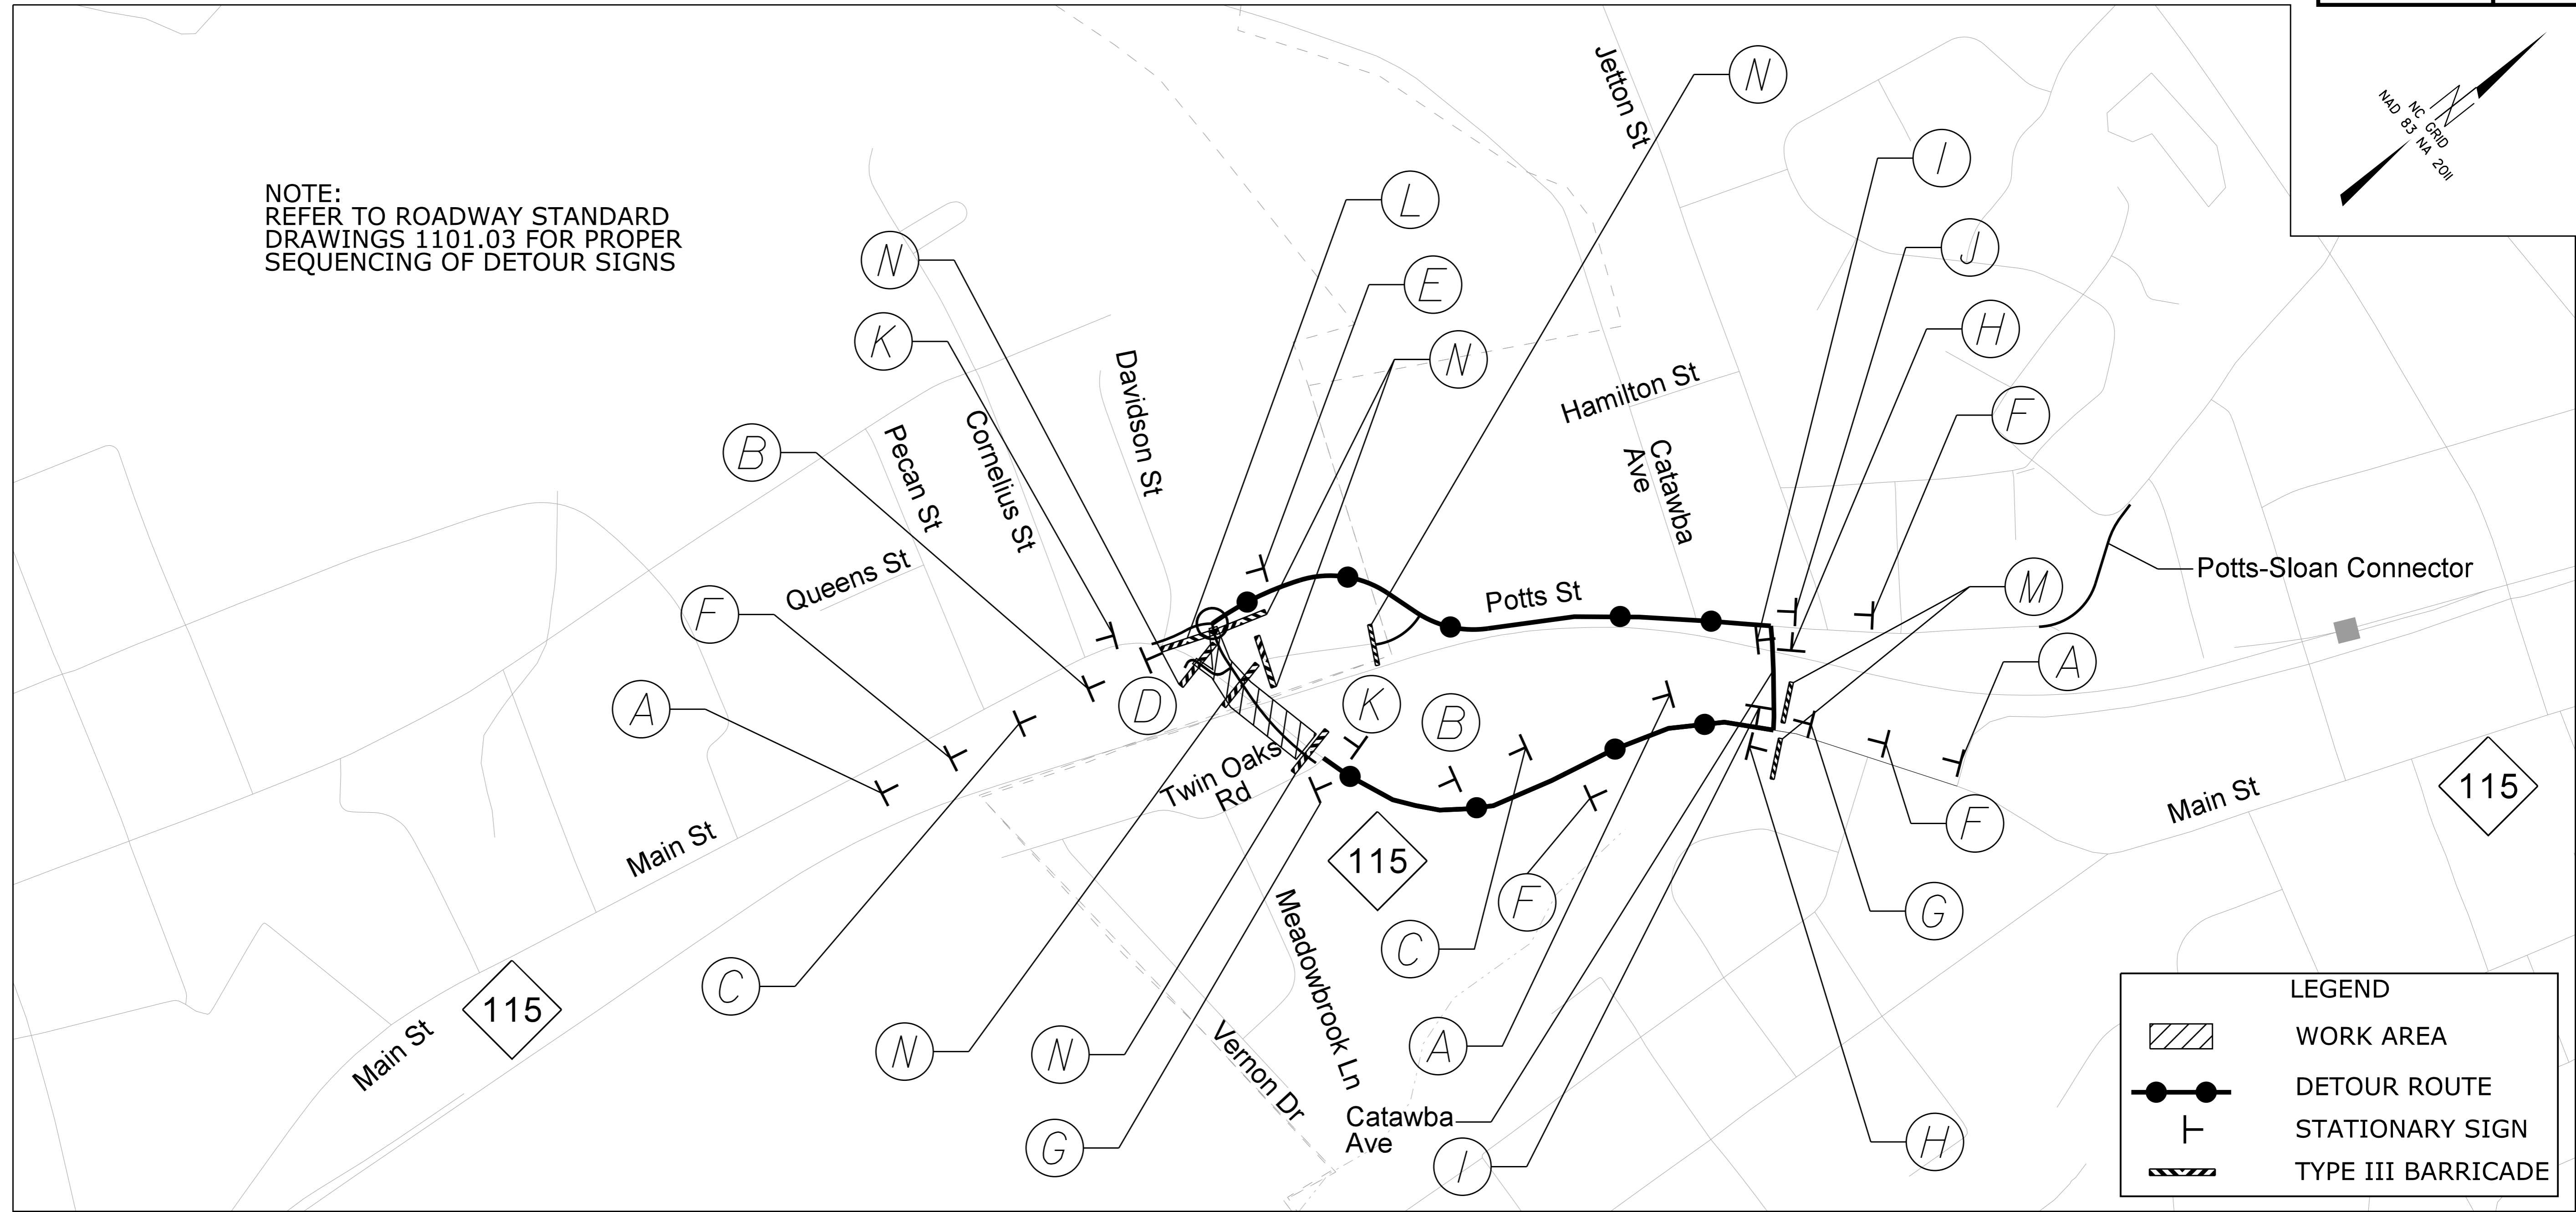


LEGEND

- WORK AREA
- DETOUR ROUTE
- STATIONARY SIGN
- TYPE III BARRICADE

<p>(A) ROAD CLOSED AHEAD W20-3 48" X 48"</p>	<p>(B) ROAD CLOSED 500 FT W20-3 48" X 48"</p>	<p>(C) ROAD CLOSED 1000 FT W20-3 48" X 48"</p>	<p>(D) ROAD CLOSED AHEAD NEXT RIGHT SP-4R 42" X 12"</p>	<p>(E) ROAD CLOSED AHEAD NEXT LEFT SP-4L 42" X 12"</p>	<p>(F) DETOUR AHEAD W20-2 48" X 48"</p>	<p>(G) DETOUR MAIN ST/NC-115 SD3 48" X 12" SEE SHEET TMP-2E M6-1 21" X 15"</p>	<p>(H) DETOUR MAIN ST/NC-115 SD3 48" X 12" SEE SHEET TMP-2E M6-1 L 21" X 15"</p>	<p>(I) DETOUR TWIN OAKS RD SD4 48" X 12" SEE SHEET TMP-2E M6-1 21" X 15"</p>	<p>(J) DETOUR TWIN OAKS RD SD4 48" X 12" SEE SHEET TMP-2E M6-1 L 21" X 15"</p>
<p>(K) END DETOUR M4-8 A 24" X 18"</p>	<p>(L) ROAD CLOSED TO THRU TRAFFIC DETOUR R11-4 60" X 30" M4-10L 48" X 18" TYPE III BARRICADE</p>	<p>(M) ROAD CLOSED TO THRU TRAFFIC DETOUR R11-4 60" X 30" M4-10R 48" X 18" TYPE III BARRICADE</p>	<p>(N) ROAD CLOSED R11-2 48" X 30" TYPE III BARRICADE(S)</p>						

Kimley»Horn

APPROVED: DATE: 10/24/2023

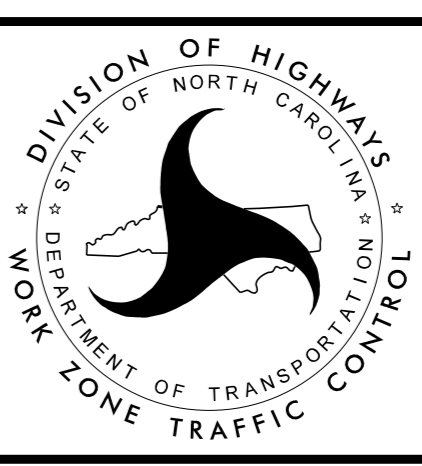

**DETOUR SHEET
 MAIN STREET
 PHASE 1D**

K:\CHL\PRJ\101036361_U-5873_Potts-Main\TrafficControl\CPSheets\U-5873_rdy_tmp_2A.dgn 10/12/2023