


NOTE:
 REFER TO ROADWAY STANDARD
 DRAWINGS 1101.03 FOR PROPER
 SEQUENCING OF DETOUR SIGNS

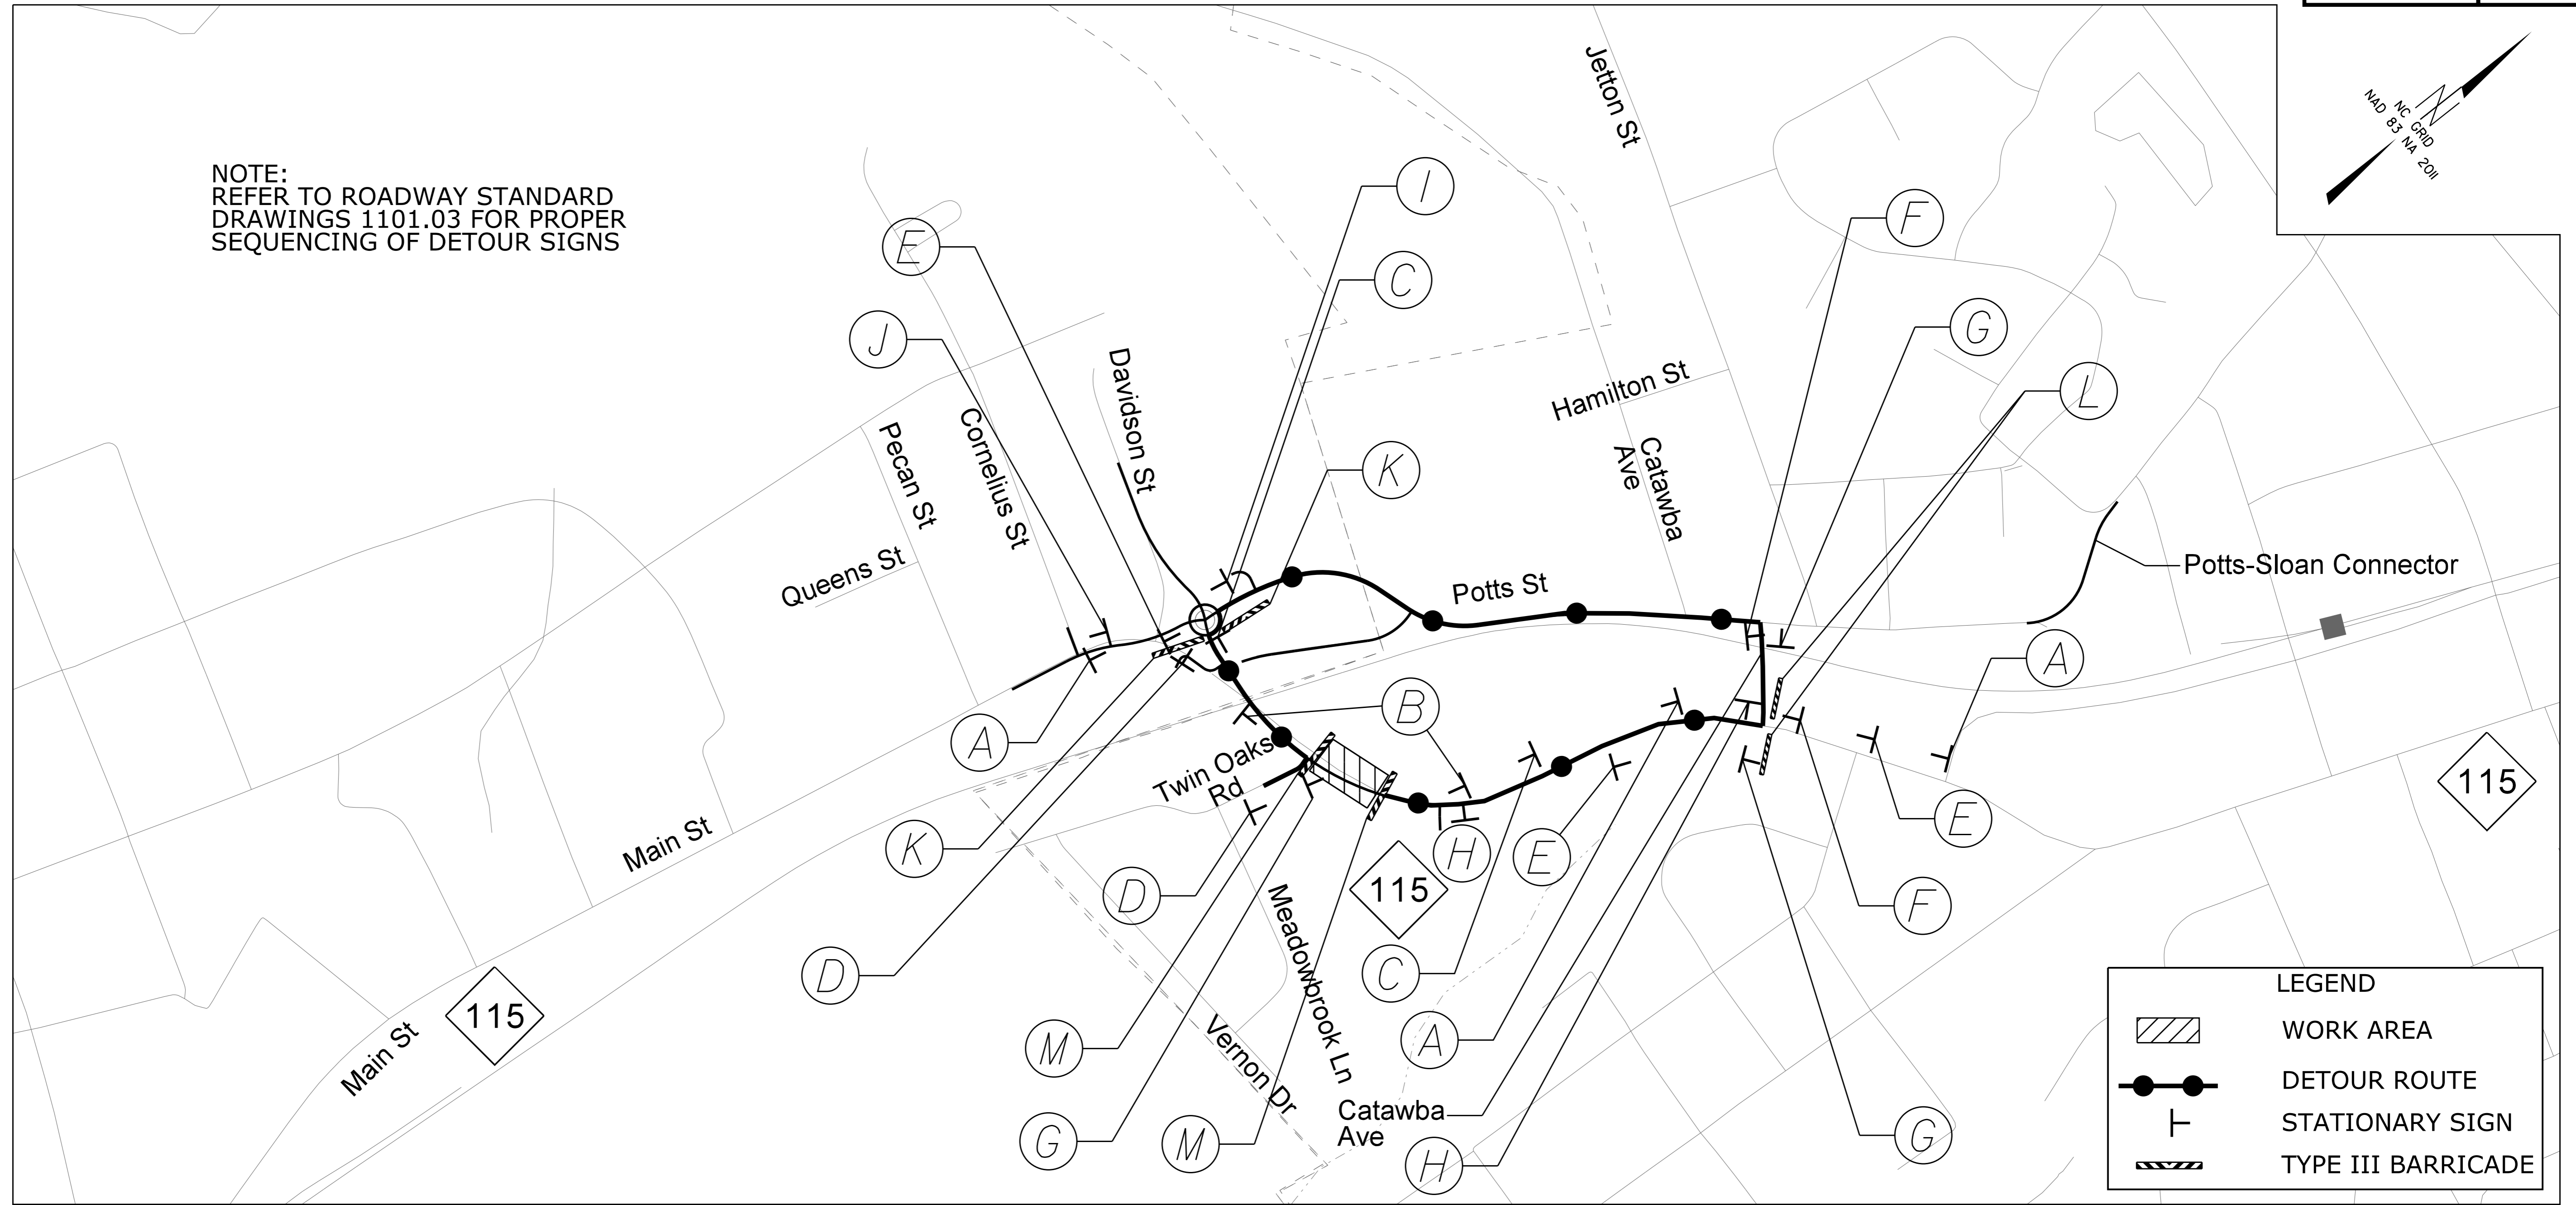

LEGEND

- WORK AREA
- DETOUR ROUTE
- STATIONARY SIGN
- TYPE III BARRICADE

<p>(A) ROAD CLOSED AHEAD W20-3 48" X 48"</p>	<p>(B) ROAD CLOSED 500 FT W20-3 48" X 48"</p>	<p>(C) ROAD CLOSED 1000 FT W20-3 48" X 48"</p>	<p>(D) ROAD CLOSED AHEAD NEXT RIGHT W20-3 48" X 48" SP-4R 42" X 12"</p>	<p>(E) DETOUR AHEAD W20-2 48" X 48"</p>	<p>(F) DETOUR 24" X 12" M4-8 SD3 48" X 12" SEE SHEET TMP-2E M6-1 21" X 15"</p>	<p>(G) DETOUR 24" X 12" M4-8 SD3 48" X 12" SEE SHEET TMP-2E M6-1 L 21" X 15"</p>	<p>(H) DETOUR 24" X 12" M4-8 SD4 48" X 12" SEE SHEET TMP-2E M6-1 21" X 15"</p>	<p>(I) DETOUR 24" X 12" M4-8 SD4 48" X 12" SEE SHEET TMP-2E M6-1 L 21" X 15"</p>	<p>(J) END DETOUR M4-8 A 24" X 18"</p>
<p>(K) ROAD CLOSED TO THRU TRAFFIC DETOUR R11-4 60" X 30" M4-10L 48" X 18"</p>	<p>(L) ROAD CLOSED TO THRU TRAFFIC DETOUR R11-4 60" X 30" M4-10R 48" X 18"</p>	<p>(M) ROAD CLOSED R11-2 48" X 30"</p>							

<p>APPROVED: DATE 01/24/2023</p>		<p>DETOUR SHEET MAIN STREET PHASE 1E</p>
-----------------------------------	--	---

Kimley»Horn

K:\CHL\PRJ\01036361_U-5873_Potts-Main\TrafficControl\CPSheets\U-5873_roy_tmp_2D.dgn 10/12/2023