

LEGEND


- WORK AREA
- DETOUR ROUTE
- STATIONARY SIGN
- TYPE III BARRICADE

(A) W20-3 48" X 48"	(B) W20-3 48" X 48"	(C) W20-3 48" X 48"	(D) W20-3 48" X 48"	(E) W20-3 48" X 48"	(F) W20-2 48" X 48"	(G) 24" X 12" M4-8 M6-1 21" X 15"	(H) 24" X 12" M4-8 M6-1 L 21" X 15"	(I) 24" X 12" M4-8 M6-1 21" X 15"	(J) 24" X 12" M4-8 M6-1 L 21" X 15"	
(K) M4-8 A 24" X 18"	(L) R11-4 60" x 30" / M4-10L 48" x 18"	(M) R11-4 60" x 30" / M4-10R 48" x 18"	(N) R11-2 48" x 30"							

Kimley»Horn

APPROVED: DATE 10/24/2023

SEAL:

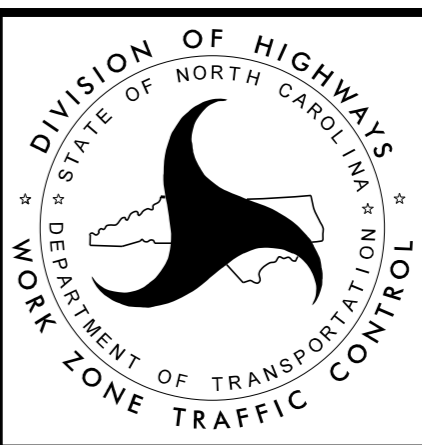

**DETOUR SHEET
SLOAN STREET
PHASE 3A**

10/12/2023 K:\CHL\PRJ\10136360_U-5907_Potts-Sloan_ExtTrafficControl\TCS\Sheets\U-5907_rdy_tmp_2.dgn