

NOTE:
 REFER TO ROADWAY STANDARD
 DRAWINGS 1101.03 FOR PROPER
 SEQUENCING OF DETOUR SIGNS

LEGEND

- WORK AREA
- DETOUR ROUTE
- STATIONARY SIGN
- TYPE III BARRICADE

Sign and Barricade Details:


- (A)** ROAD CLOSED AHEAD (W20-3, 48" X 48")
- (B)** ROAD CLOSED 500 FT (W20-3, 48" X 48")
- (C)** ROAD CLOSED 1000 FT (W20-3, 48" X 48")
- (D)** ROAD CLOSED AHEAD (R3-2, 24" X 24")
- (E)** DETOUR AHEAD (W20-2, 48" X 48")
- (F)** DETOUR SLOAN ST (M4-8, 24" X 12"; SD1, 42" X 12"; SEE SHEET TMP-2E; M6-1, 21" X 15")
- (G)** DETOUR SLOAN ST (M4-8, 24" X 12"; SD1, 42" X 12"; SEE SHEET TMP-2E; M6-1 L, 21" X 15")
- (H)** END DETOUR (M4-8 A, 24" X 18")
- (I)** TYPE III BARRICADE (R11-4, 60" x 30"; M4-10L, 48" x 18")
- (J)** TYPE III BARRICADE(S) (R11-2, 48" x 30")

10/12/2023 K:\CHL\PRJ\101036360_U-5907_Potts-Sloan_ExtTrafficControl\TCS\Sheets\U-5907_tmp_2A.dgn



APPROVED: *Frank Masterson* DATE: 10/24/2023

SEAL: NORTH CAROLINA PROFESSIONAL ENGINEER SEAL 037923 FRANK MASTERSON

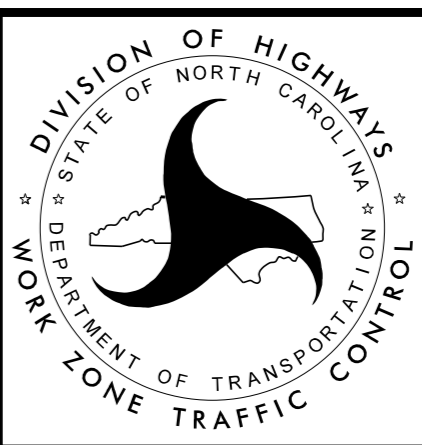

**DETOUR SHEET
 SLOAN STREET
 PHASE 3D**