

SIGN NUMBER: SD1 BACKG COLOR: Fluorescent Orange
 TYPE: STATIONARY COPY COLOR: White
 QUANTITY: SEE PLANS SYMBOL X Y WID HT

SIGN WIDTH: 3'-6" HEIGHT: 1'-0"
 TOTAL AREA: 3.5 Sq.Ft.

BORDER TYPE: INSET
 RECESS: 0"
 WIDTH: 0.75"
 RADII: 2"

NO. Z BARS: MAT'L: 0.080" (2.0 mm) ALUMINUM
 LENGTH:

DESIGN BY: A.WEEKS CHECKED BY: F.MASTERSON Nov 20, 2019
 PROJECT ID: 011036360 LOCATION: MECKLENBURG COUNTY DIV: 10

USE NOTES: 1,2
 1. Legend and border shall be direct applied black non-reflective sheeting.
 2. Background shall be NC GRADE B fluorescent orange retroreflective sheeting.

Spacing Factor is 1 unless specified otherwise

LETTER POSITIONS

Letter spacings are to start of next letter													Series/Size
													Text Length
	S	L	O	A	N		S	T					C 2000
7.1	3.7	3.2	3.6	3.9	2.8	5	3.3	2.5	7.1				27.8

FILENAME: U-5907_sgn_wztc_05 NORTH CAROLINA D.O.T. SIGN DETAIL

SIGN NUMBER: SD2 BACKG COLOR: Fluorescent Orange
 TYPE: STATIONARY COPY COLOR: Black
 QUANTITY: SEE PLANS SYMBOL X Y WID HT

SIGN WIDTH: 3'-0" HEIGHT: 1'-0"
 TOTAL AREA: 3.0 Sq.Ft.

BORDER TYPE: INSET
 RECESS: 0.47"
 WIDTH: 0.63"
 RADII: 1.5"

NO. Z BARS: MAT'L: 0.080" (2.0 mm) ALUMINUM
 LENGTH:

DESIGN BY: A.WEEKS CHECKED BY: F.MASTERSON Nov 20, 2019
 PROJECT ID: 011036361 LOCATION: MECKLENBURG COUNTY DIV: 10

USE NOTES: 1,2
 1. Legend and border shall be direct applied black non-reflective sheeting.
 2. Background shall be NC GRADE B fluorescent orange retroreflective sheeting.

Spacing Factor is 1 unless specified otherwise

LETTER POSITIONS

Letter spacings are to start of next letter													Series/Size
													Text Length
	P	O	T	T	S		S	T					C 2000
4.7	3.7	3.5	2.9	3	2.8	5	3.3	2.6	4.7				26.7

FILENAME: U-5873_sgn_tmp_05 NORTH CAROLINA D.O.T. SIGN DETAIL

SIGN NUMBER: SD3 BACKG COLOR: Fluorescent Orange
 TYPE: STATIONARY COPY COLOR: Black
 QUANTITY: SEE PLANS SYMBOL X Y WID HT

SIGN WIDTH: 4'-0" HEIGHT: 1'-0"
 TOTAL AREA: 4.0 Sq.Ft.

BORDER TYPE: INSET
 RECESS: 0.47"
 WIDTH: 0.63"
 RADII: 1.5"

NO. Z BARS: MAT'L: 0.080" (2.0 mm) ALUMINUM
 LENGTH:

DESIGN BY: A.WEEKS CHECKED BY: F.MASTERSON Feb 27, 2020
 PROJECT ID: 011036361 LOCATION: MECKLENBURG COUNTY DIV: 10

USE NOTES: 1,2
 1. Legend and border shall be direct applied black non-reflective sheeting.
 2. Background shall be NC GRADE B fluorescent orange retroreflective sheeting.

Spacing Factor is 1 unless specified otherwise

LETTER POSITIONS

Letter spacings are to start of next letter													Series/Size			
													Text Length			
	M	A	I	N		S	T	/	N	C	-	1	1	5	C 2000	
1.3	4	3.9	1.8	2.8	5	3.3	2.7	5.7	3.8	3.4	2.4	2.1	1.9	2.8	1.3	45.4

FILENAME: U-5873_sgn_tmp_05 NORTH CAROLINA D.O.T. SIGN DETAIL

SIGN NUMBER: SD4 BACKG COLOR: Fluorescent Orange
 TYPE: STATIONARY COPY COLOR: Black
 QUANTITY: SEE PLANS SYMBOL X Y WID HT

SIGN WIDTH: 4'-0" HEIGHT: 1'-0"
 TOTAL AREA: 4.0 Sq.Ft.

BORDER TYPE: INSET
 RECESS: 0.47"
 WIDTH: 0.63"
 RADII: 1.5"

NO. Z BARS: MAT'L: 0.080" (2.0 mm) ALUMINUM
 LENGTH:

DESIGN BY: A.WEEKS CHECKED BY: F.MASTERSON Feb 27, 2020
 PROJECT ID: 011036361 LOCATION: MECKLENBURG COUNTY DIV: 10

USE NOTES: 1,2
 1. Legend and border shall be direct applied black non-reflective sheeting.
 2. Background shall be NC GRADE B fluorescent orange retroreflective sheeting.

Spacing Factor is 1 unless specified otherwise

LETTER POSITIONS



Letter spacings are to start of next letter													Series/Size	
													Text Length	
	T	W	I	N		O	A	K	S		R	D		C 2000
3	2.9	4.5	1.8	2.8	5	3.5	3.9	3.4	2.8	5	3.6	2.8	3	42.1

FILENAME: U-5873_sgn_tmp_05 NORTH CAROLINA D.O.T. SIGN DETAIL

K:\CHL\PRJ\01036361_U-5873_Potts-Main\TrafficControl\NCPSheets\U-5873_rdy_tmp_2B.dgn

10/12/2023

Kimley»Horn

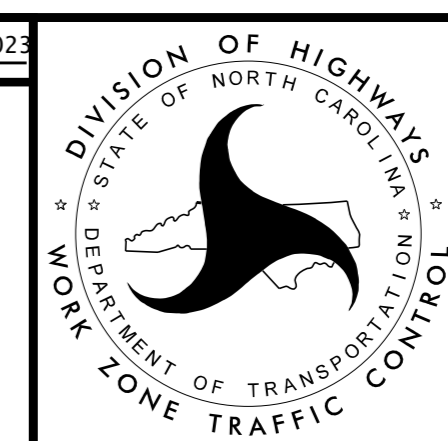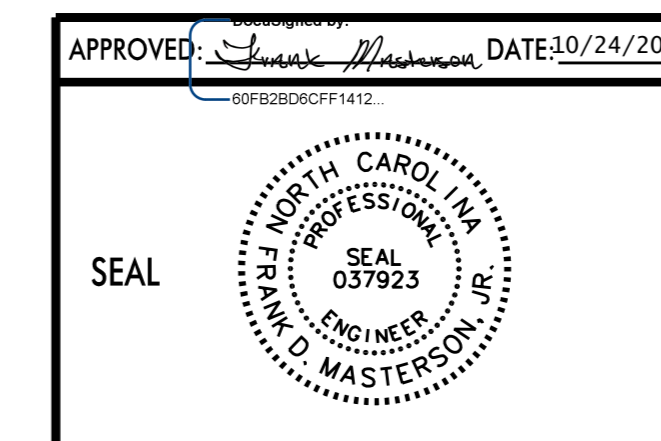

SPECIAL SIGN DESIGN