




10/12/2023 K:\CHL\PR\101036361_U-5873_Potts-Main\Traffic\TrafficControl\CPSheets\U-5873_rdy_tmp_10.dgn

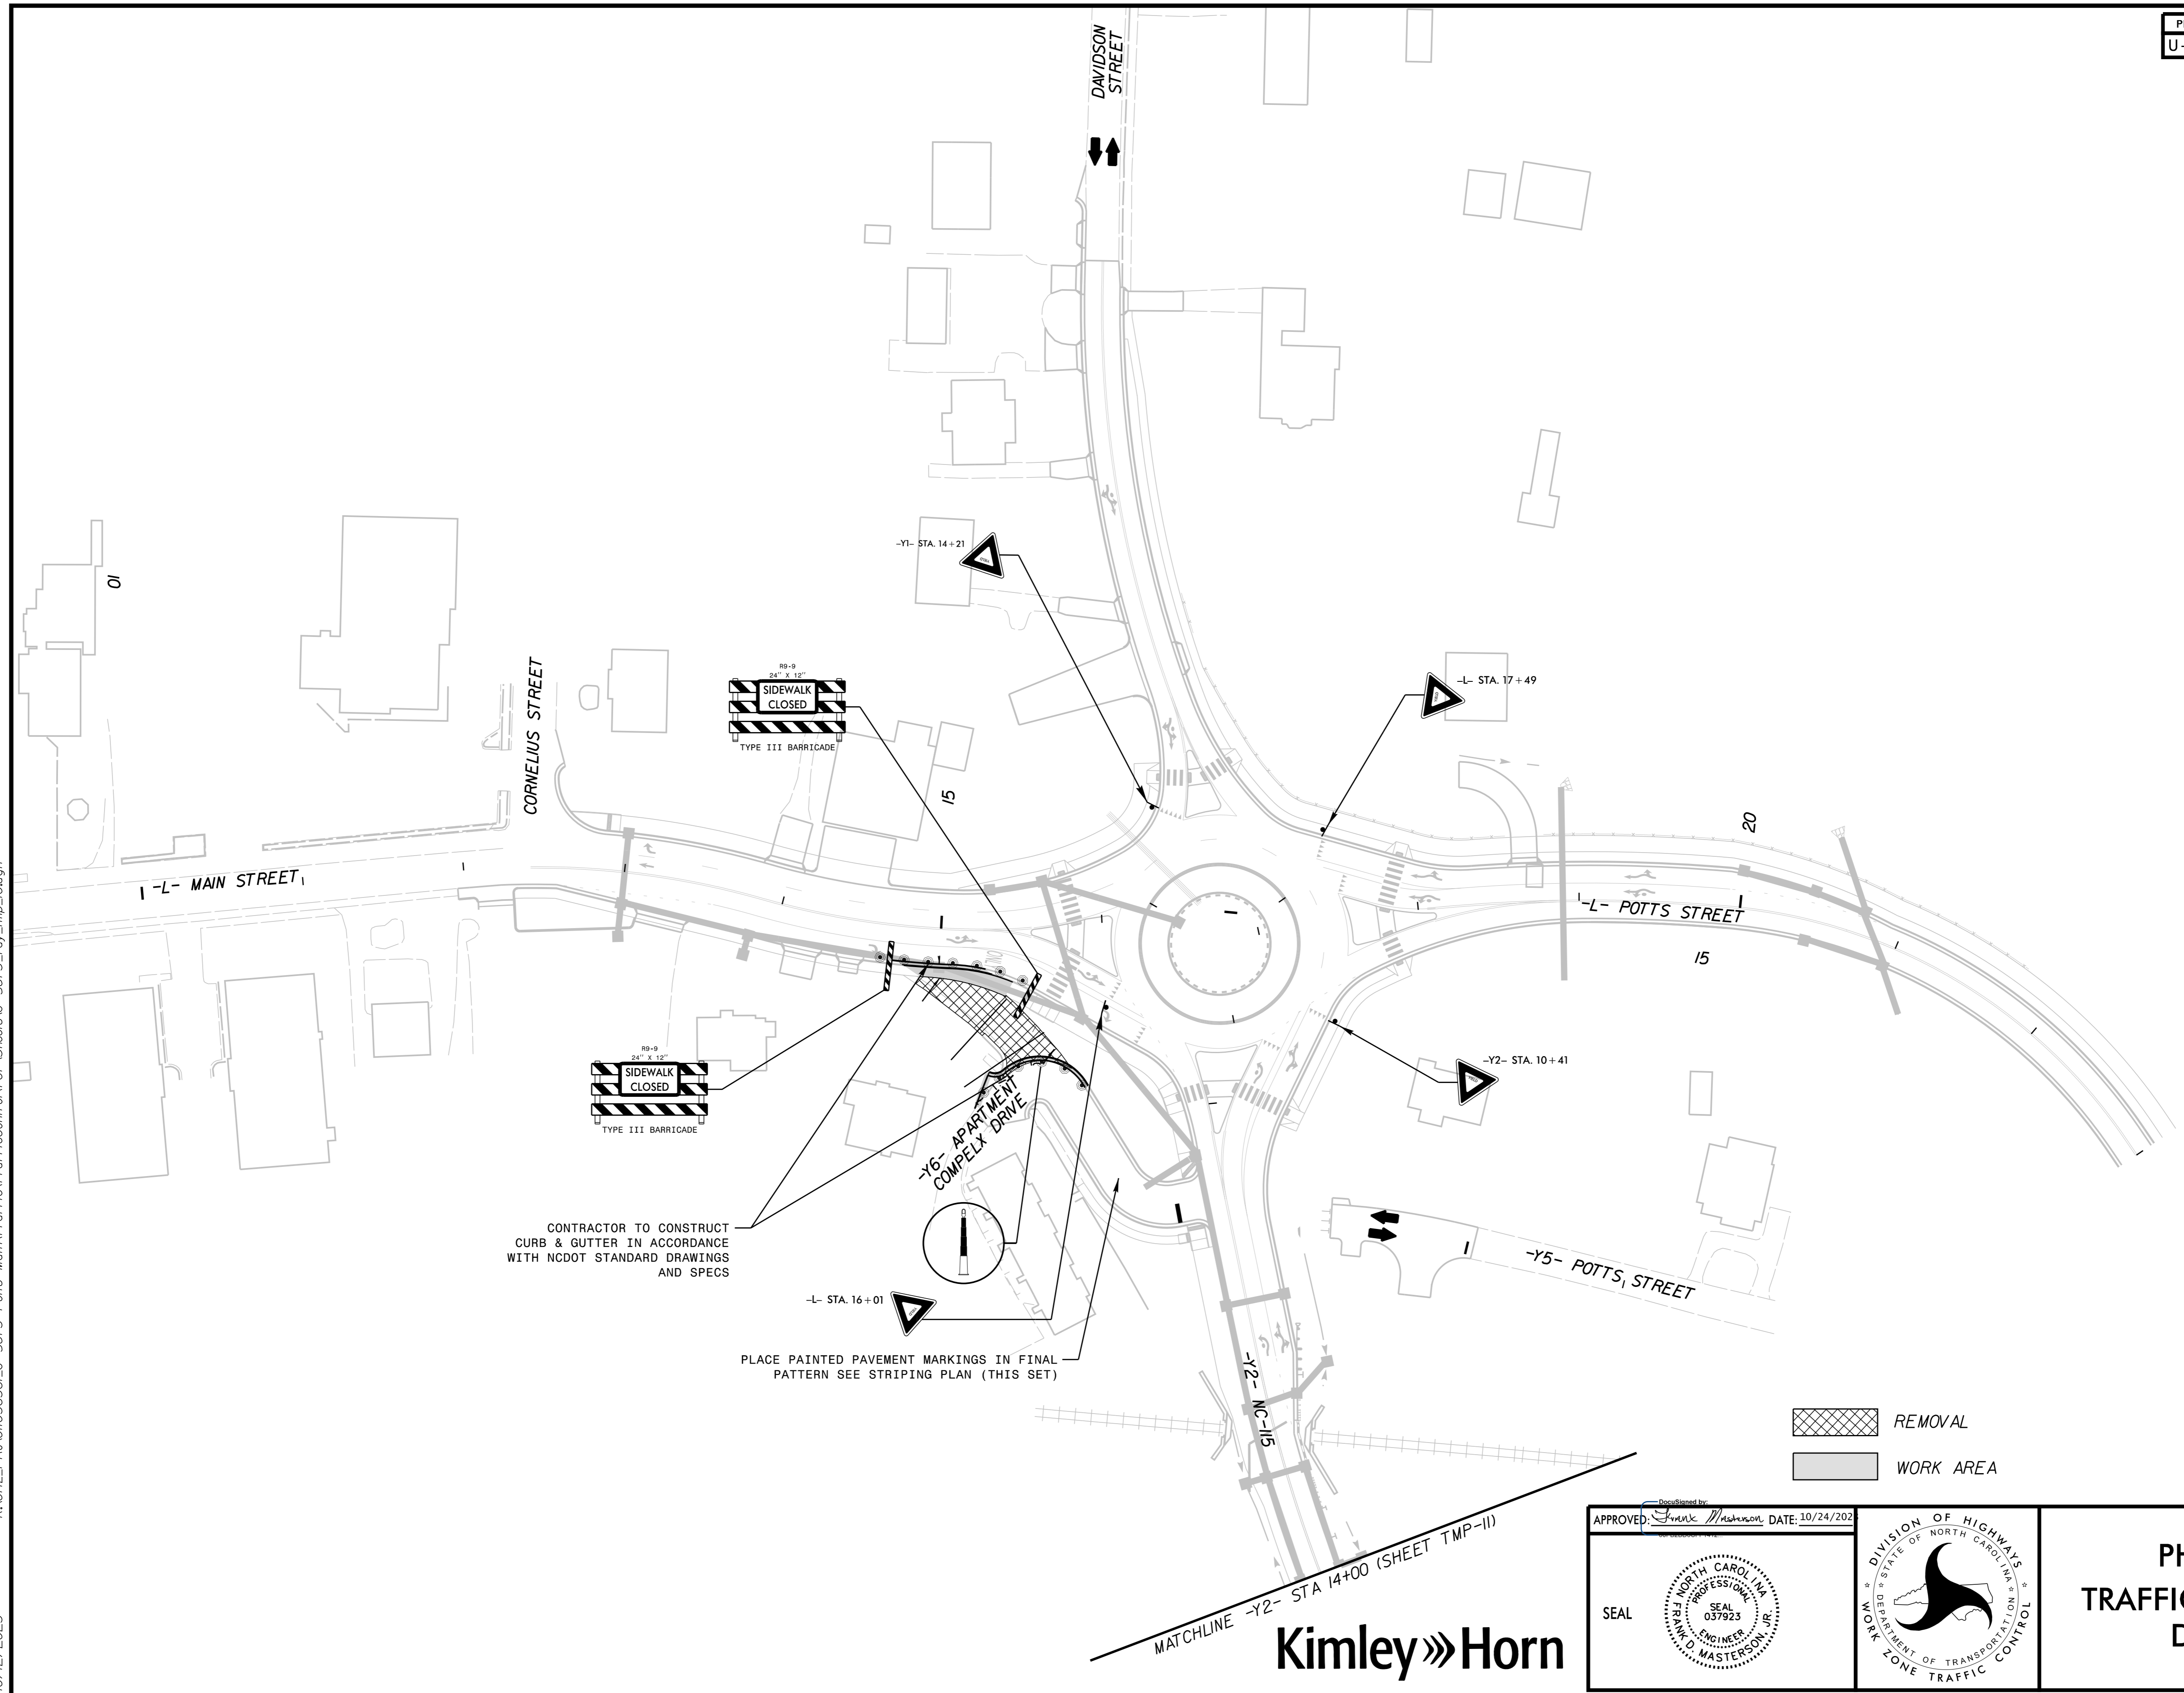

CONTRACTOR TO CONSTRUCT CURB & GUTTER IN ACCORDANCE WITH NCDOT STANDARD DRAWINGS AND SPECS

PLACE PAINTED PAVEMENT MARKINGS IN FINAL PATTERN SEE STRIPING PLAN (THIS SET)


 REMOVAL
 WORK AREA

MATCHLINE -Y2- STA 14+00 (SHEET TMP-11)



APPROVED: *Frank W. Masterson* DATE: 10/24/2023

SEAL

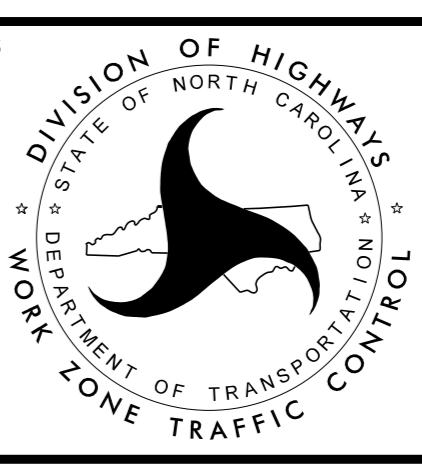

**PHASE 1E
TRAFFIC CONTROL
DETAILS**