

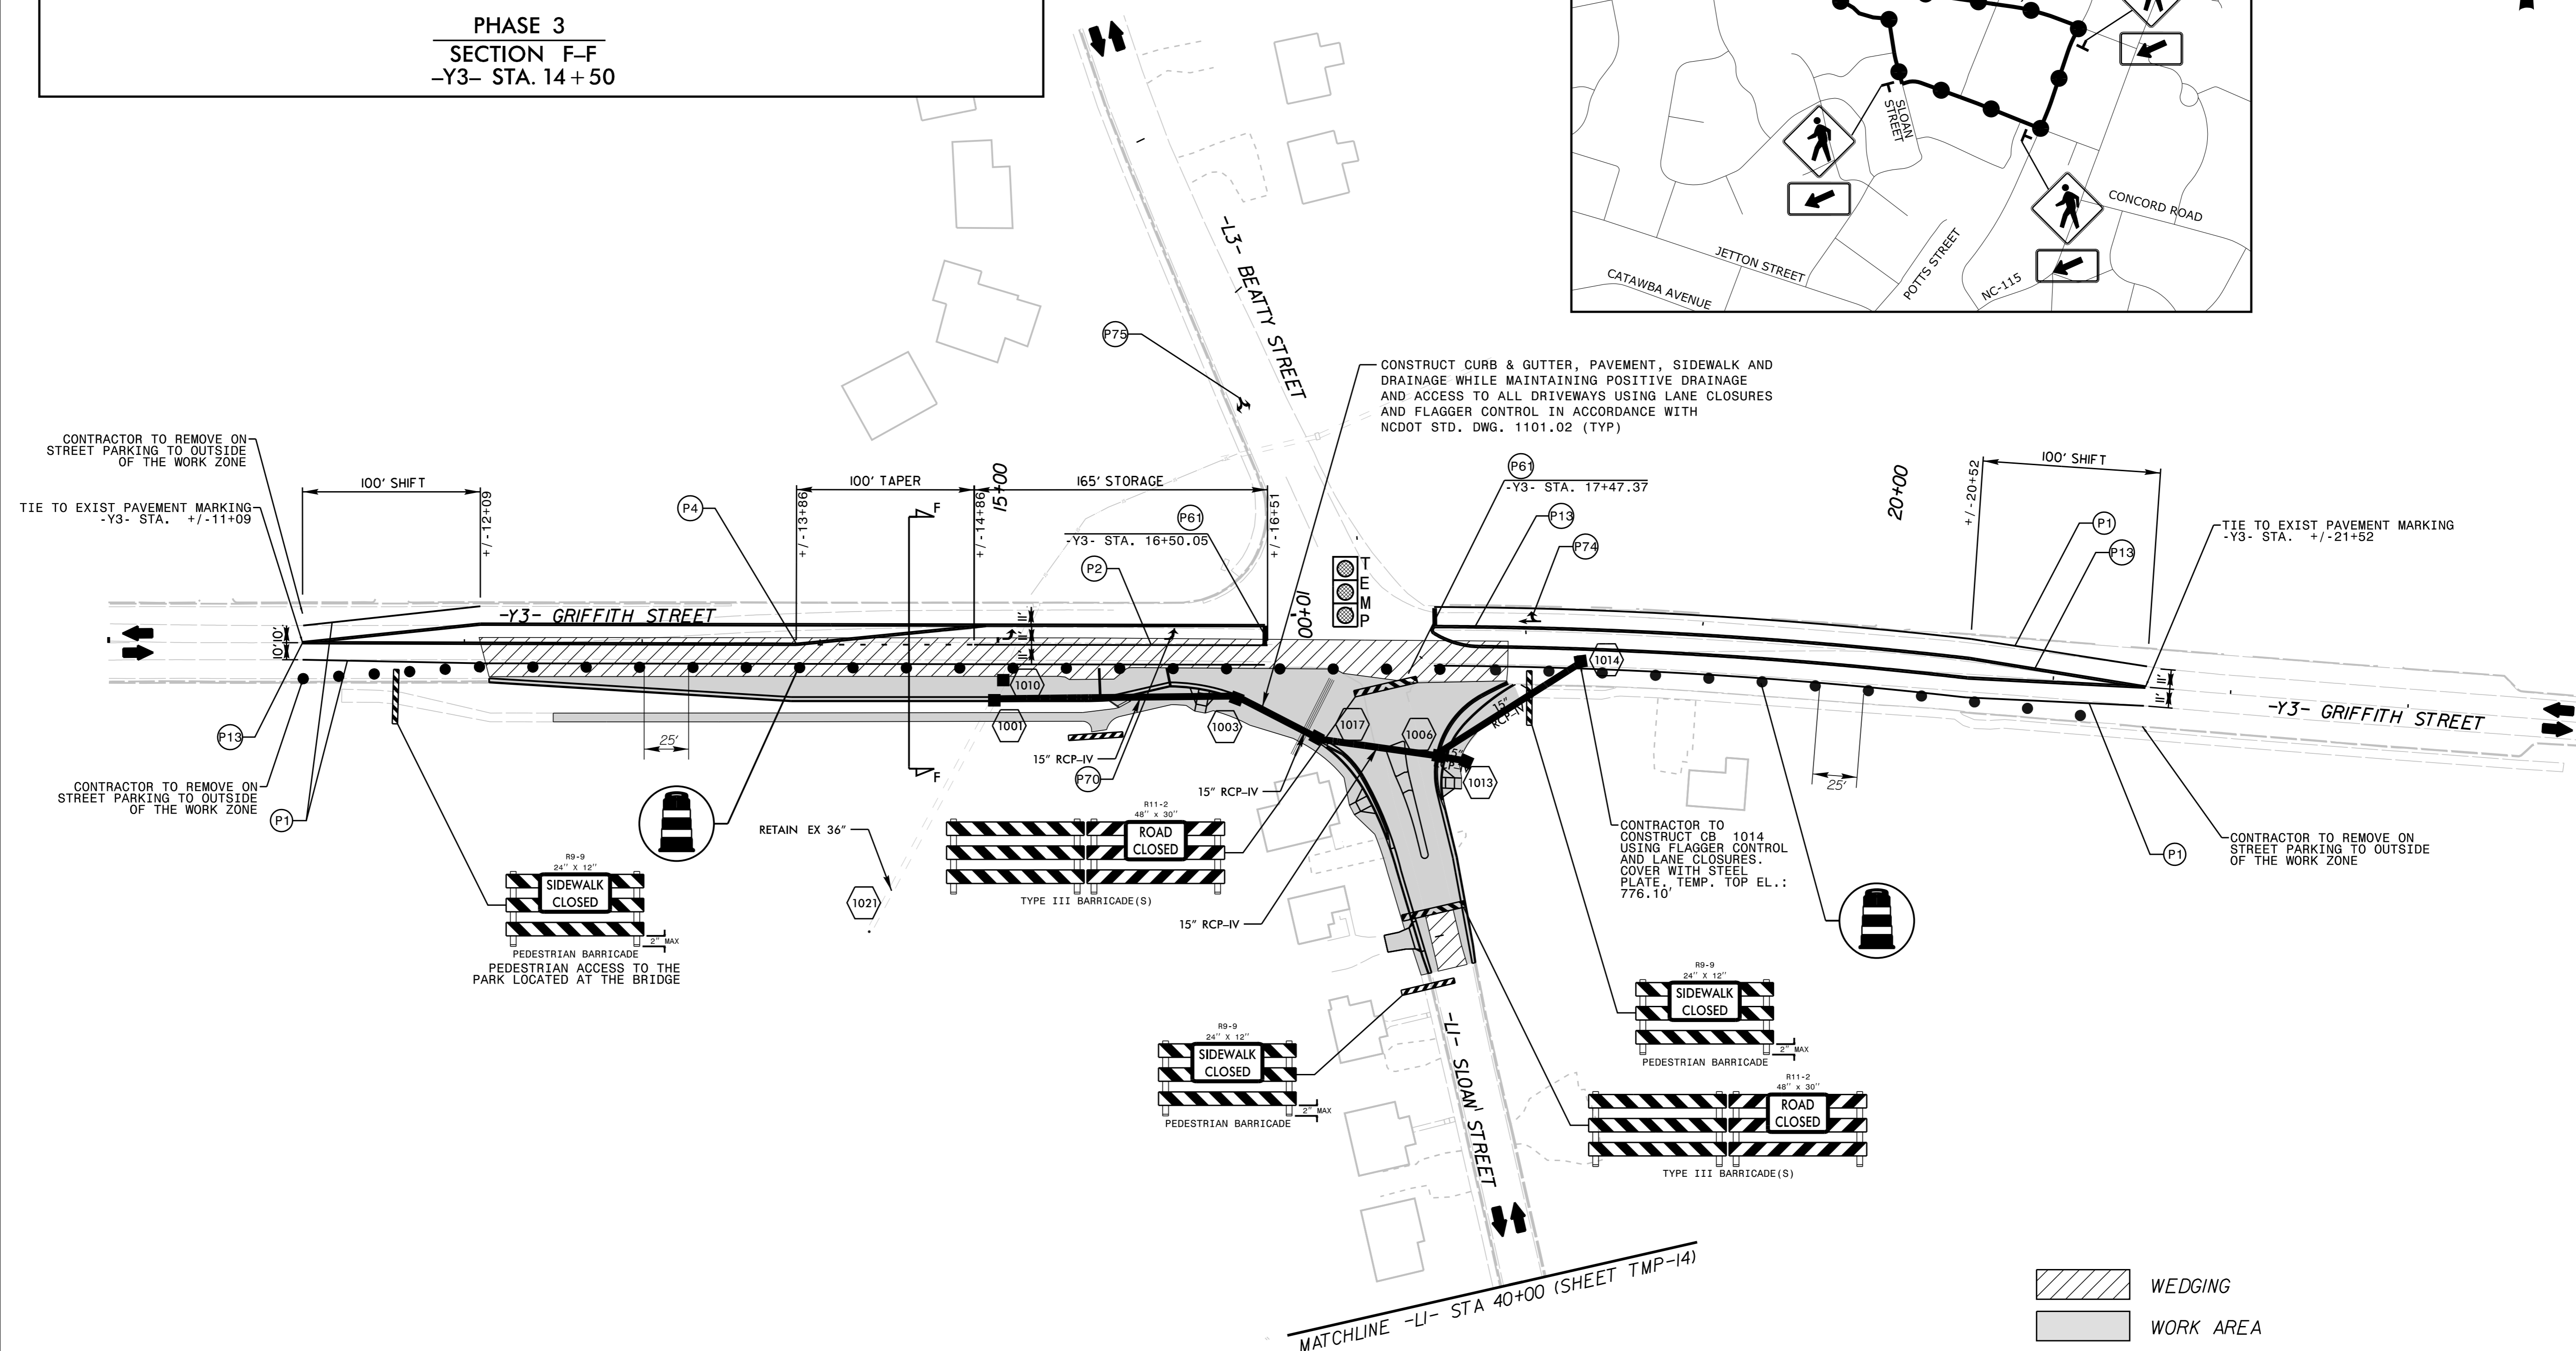


NC GRID
NAD 83 NA 2011

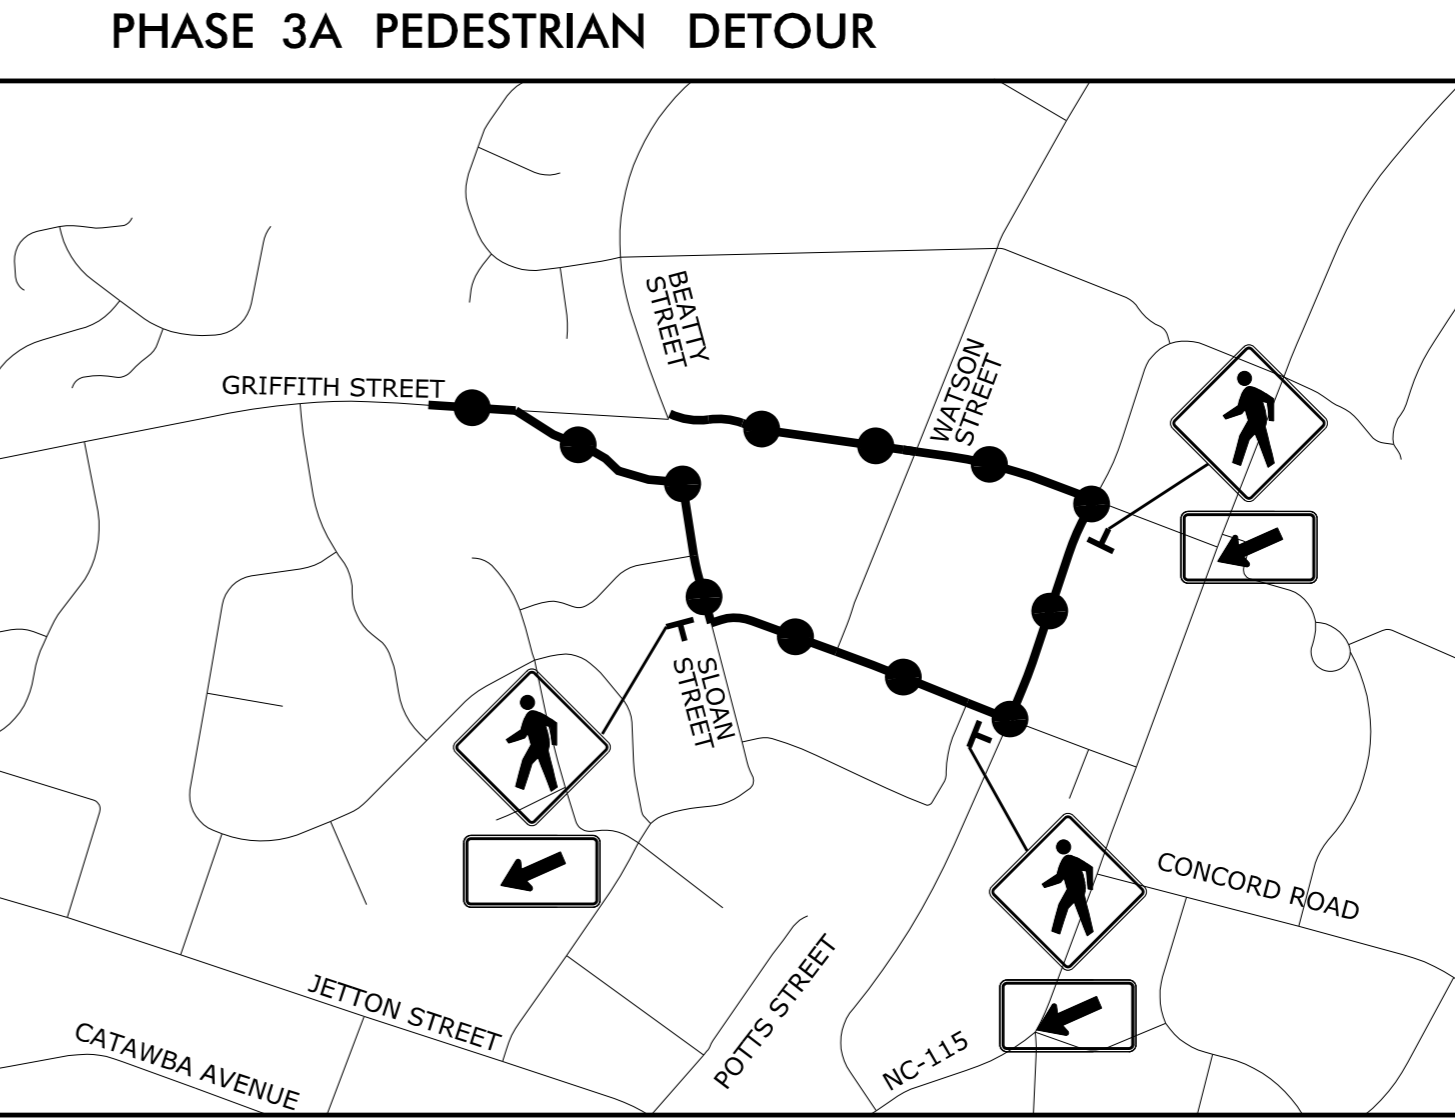

APPROVED: *[Signature]* DATE: 10/24/2023

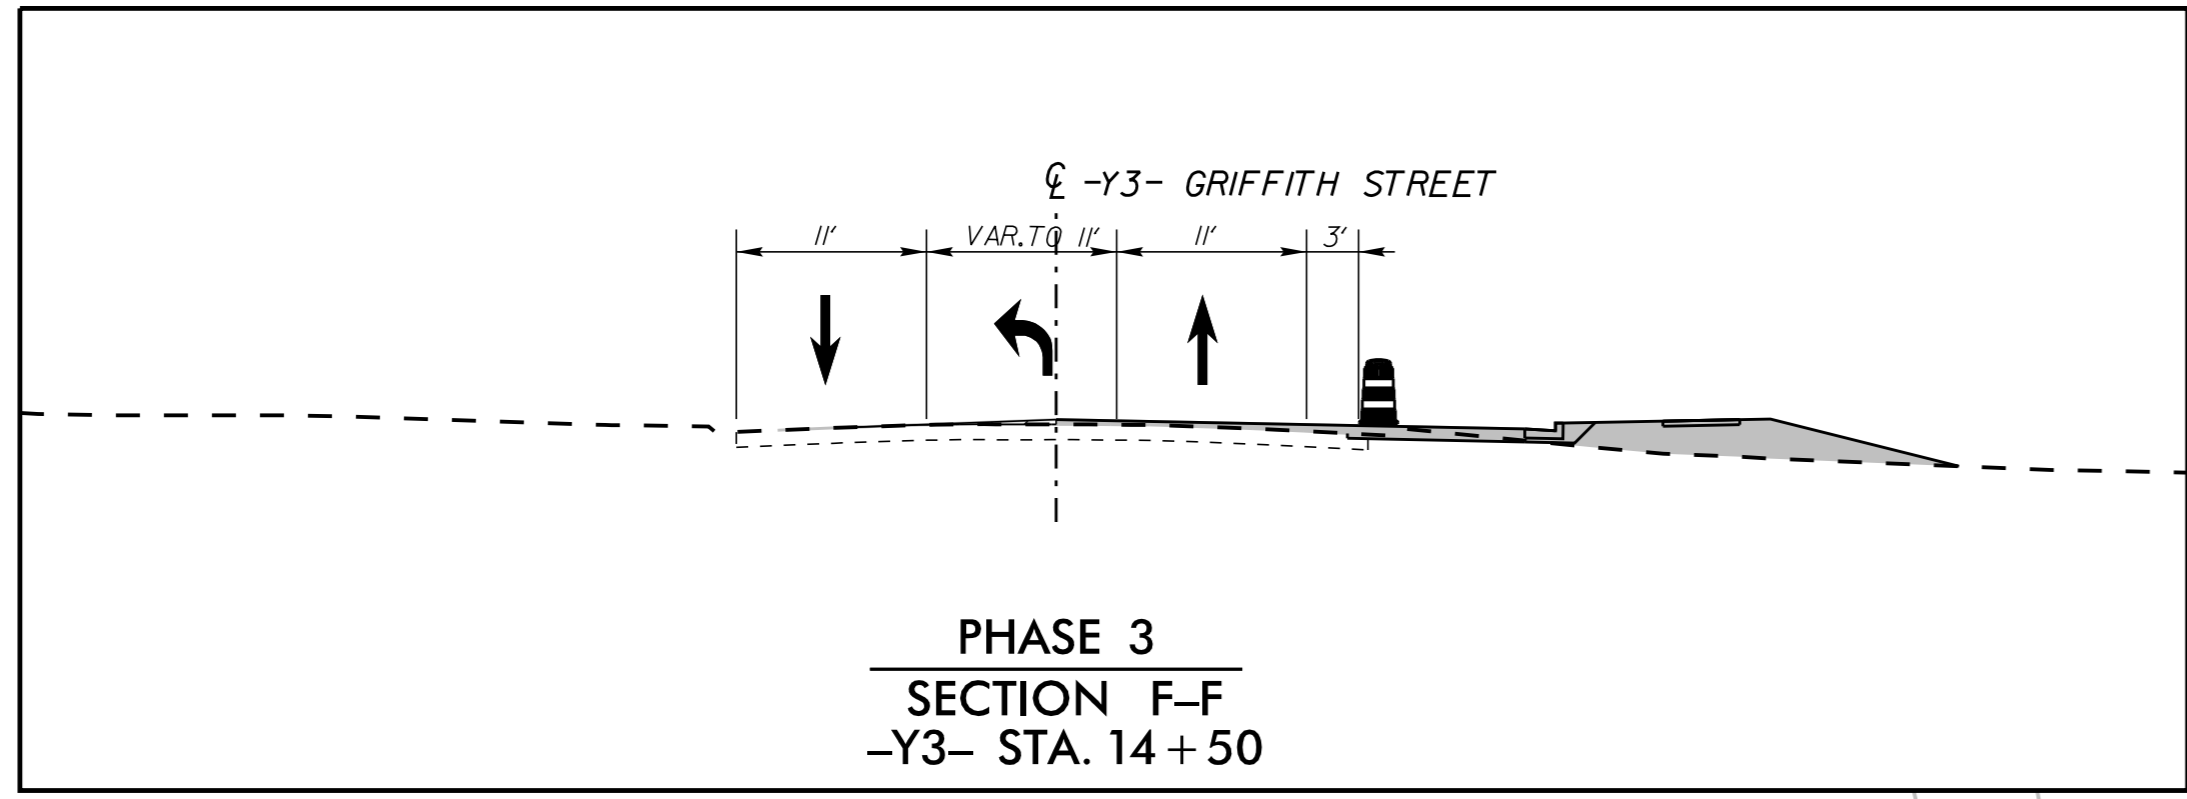

PHASE 3A
TRAFFIC CONTROL
DETAILS

Kimley»Horn

10/12/2023 K:\CHL\PRJ\01036360_U-5907_Ports-Sloan_ExtTrafficControl\CPI\Sheets\U-5907_rdy_tmpl.dgn