


**DOCUMENT NOT CONSIDERED FINAL  
 UNLESS ALL SIGNATURES COMPLETED**

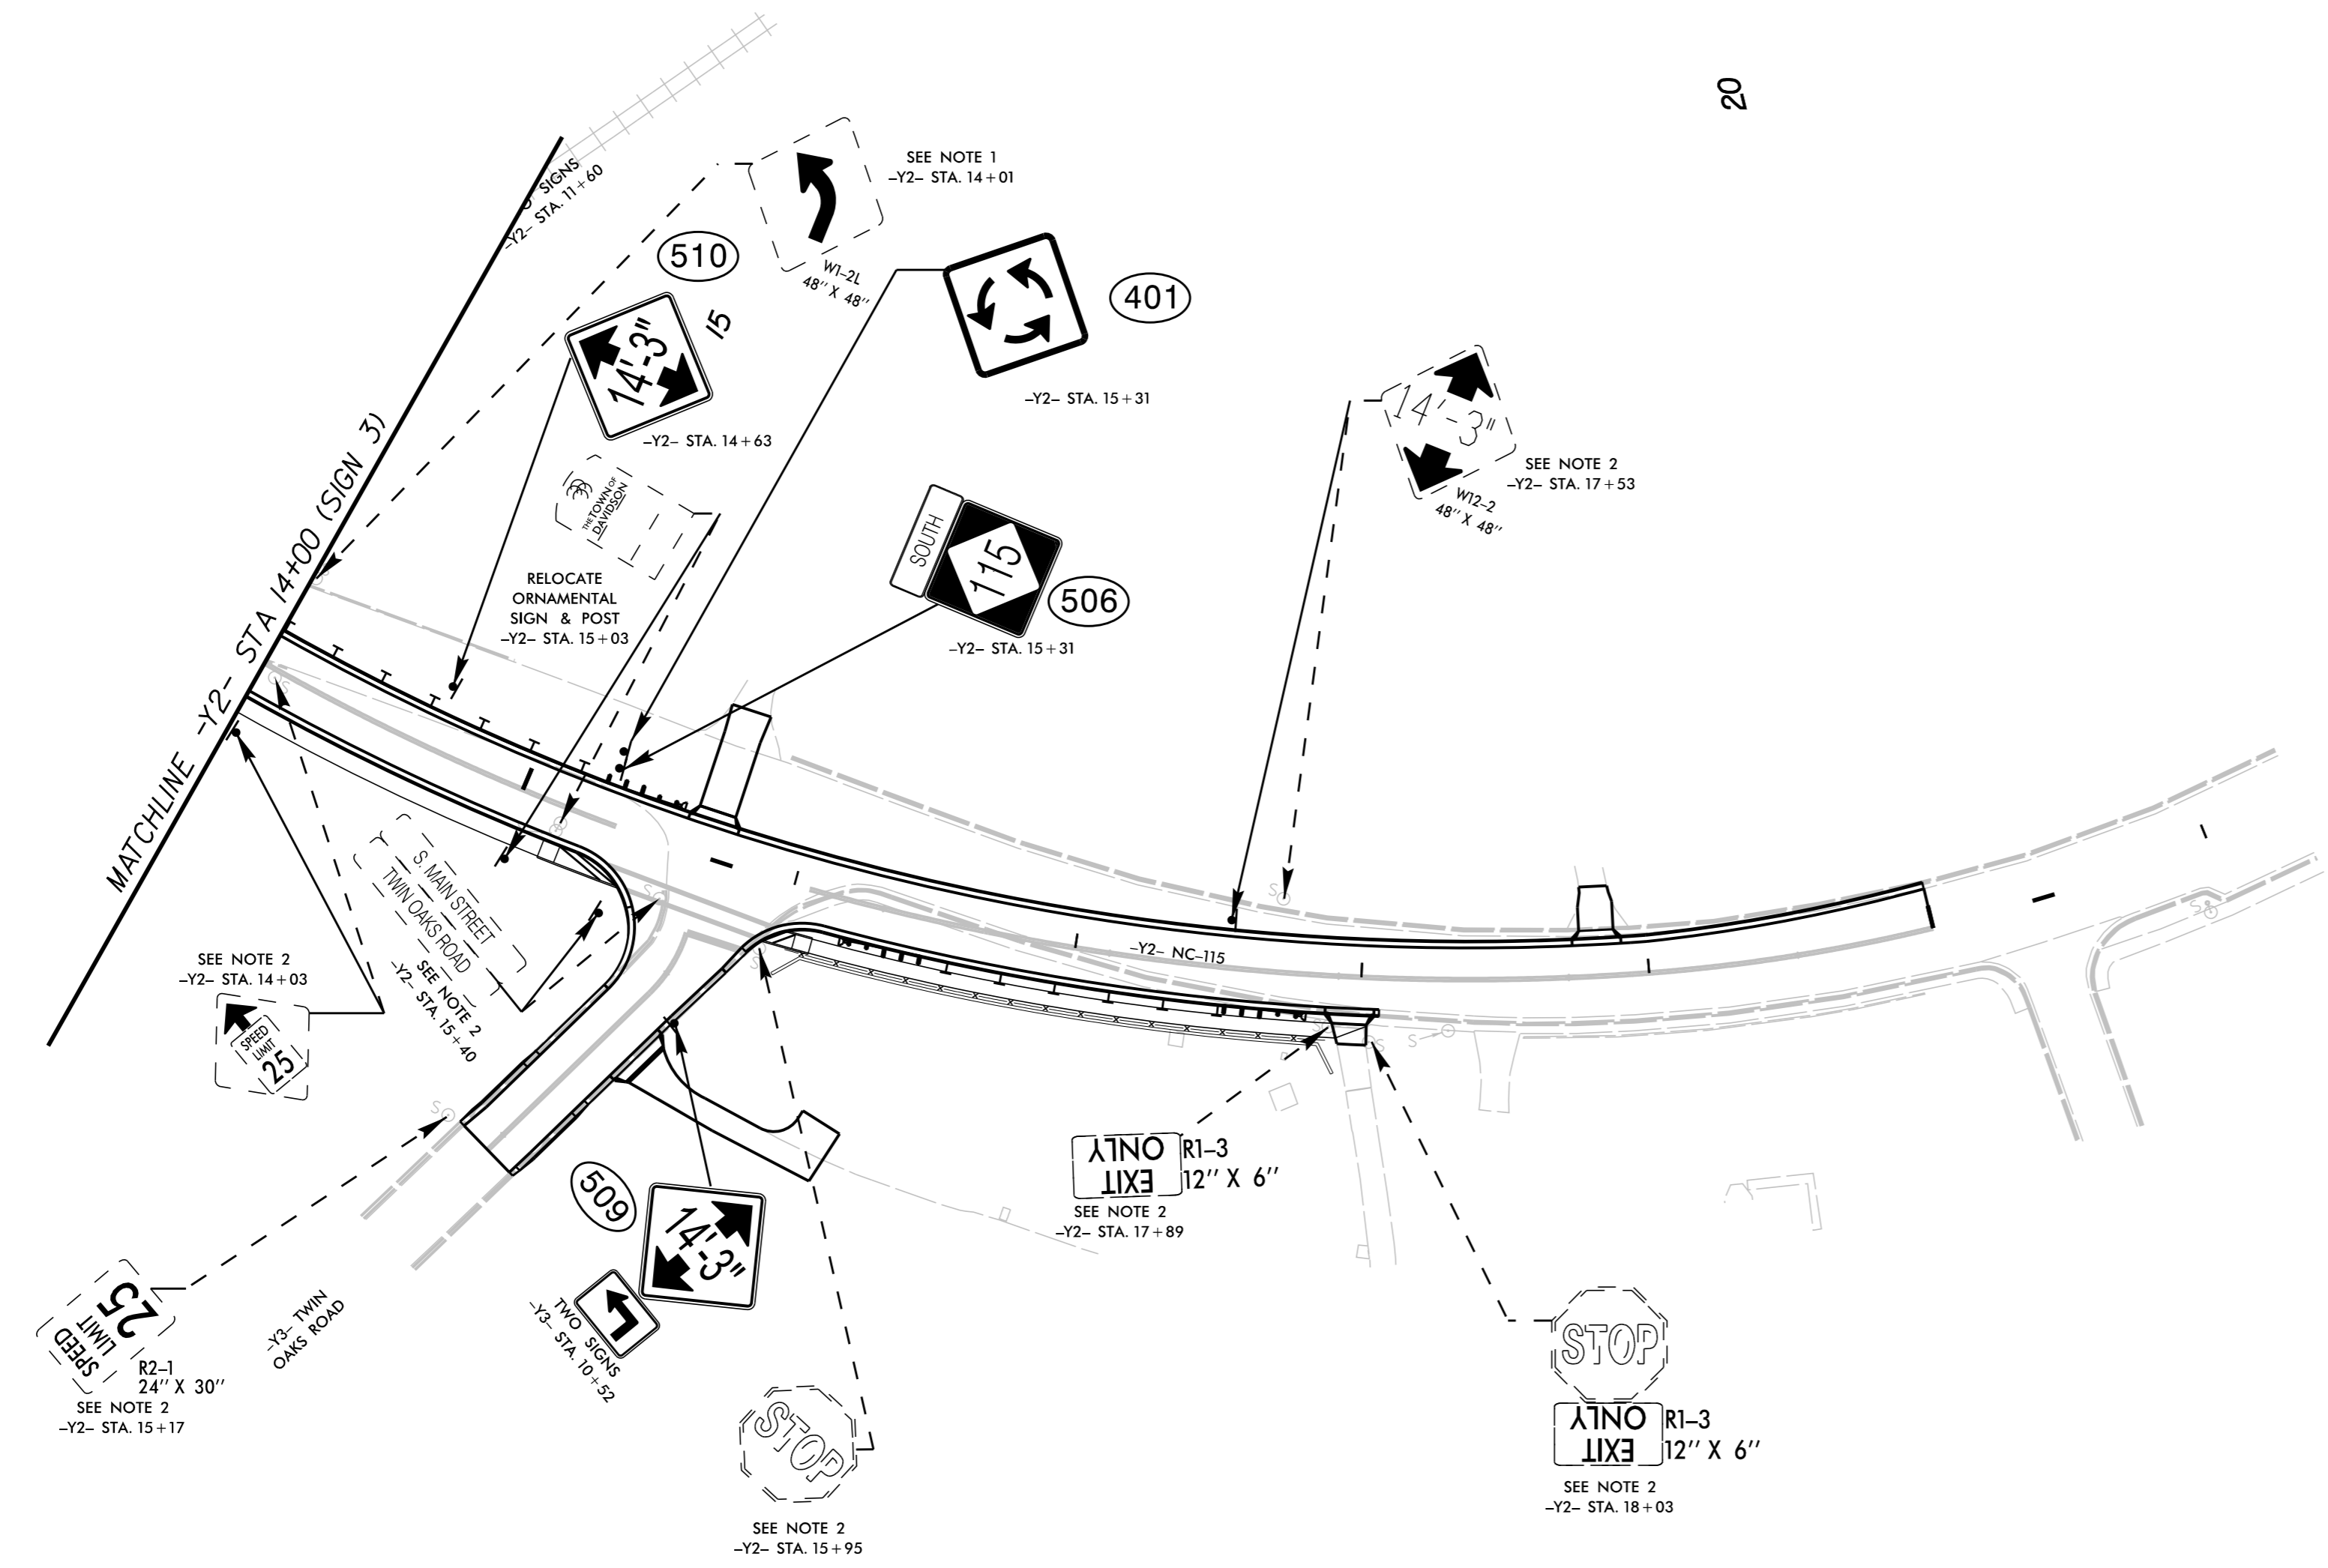

K:\CHL\_PRJ\01036361\_U-5873\_Potts-MainTrafficSigning\CADD\Sign\_Designs\U-5873\_sgn\_psh.dgn

10/6/2023

**PROJECT NOTES**

1. DISPOSE OF SIGN SYSTEM, U-CHANNEL
2. RELOCATE SIGN SYSTEM, U-CHANNEL