


K:\CHL\_PRJ\0103636\_U-5873\_Potts-MainTrafficSigning\CADD\Sign\_Designs\U-5873\_sgn\_psf5.dgn

10/6/2023

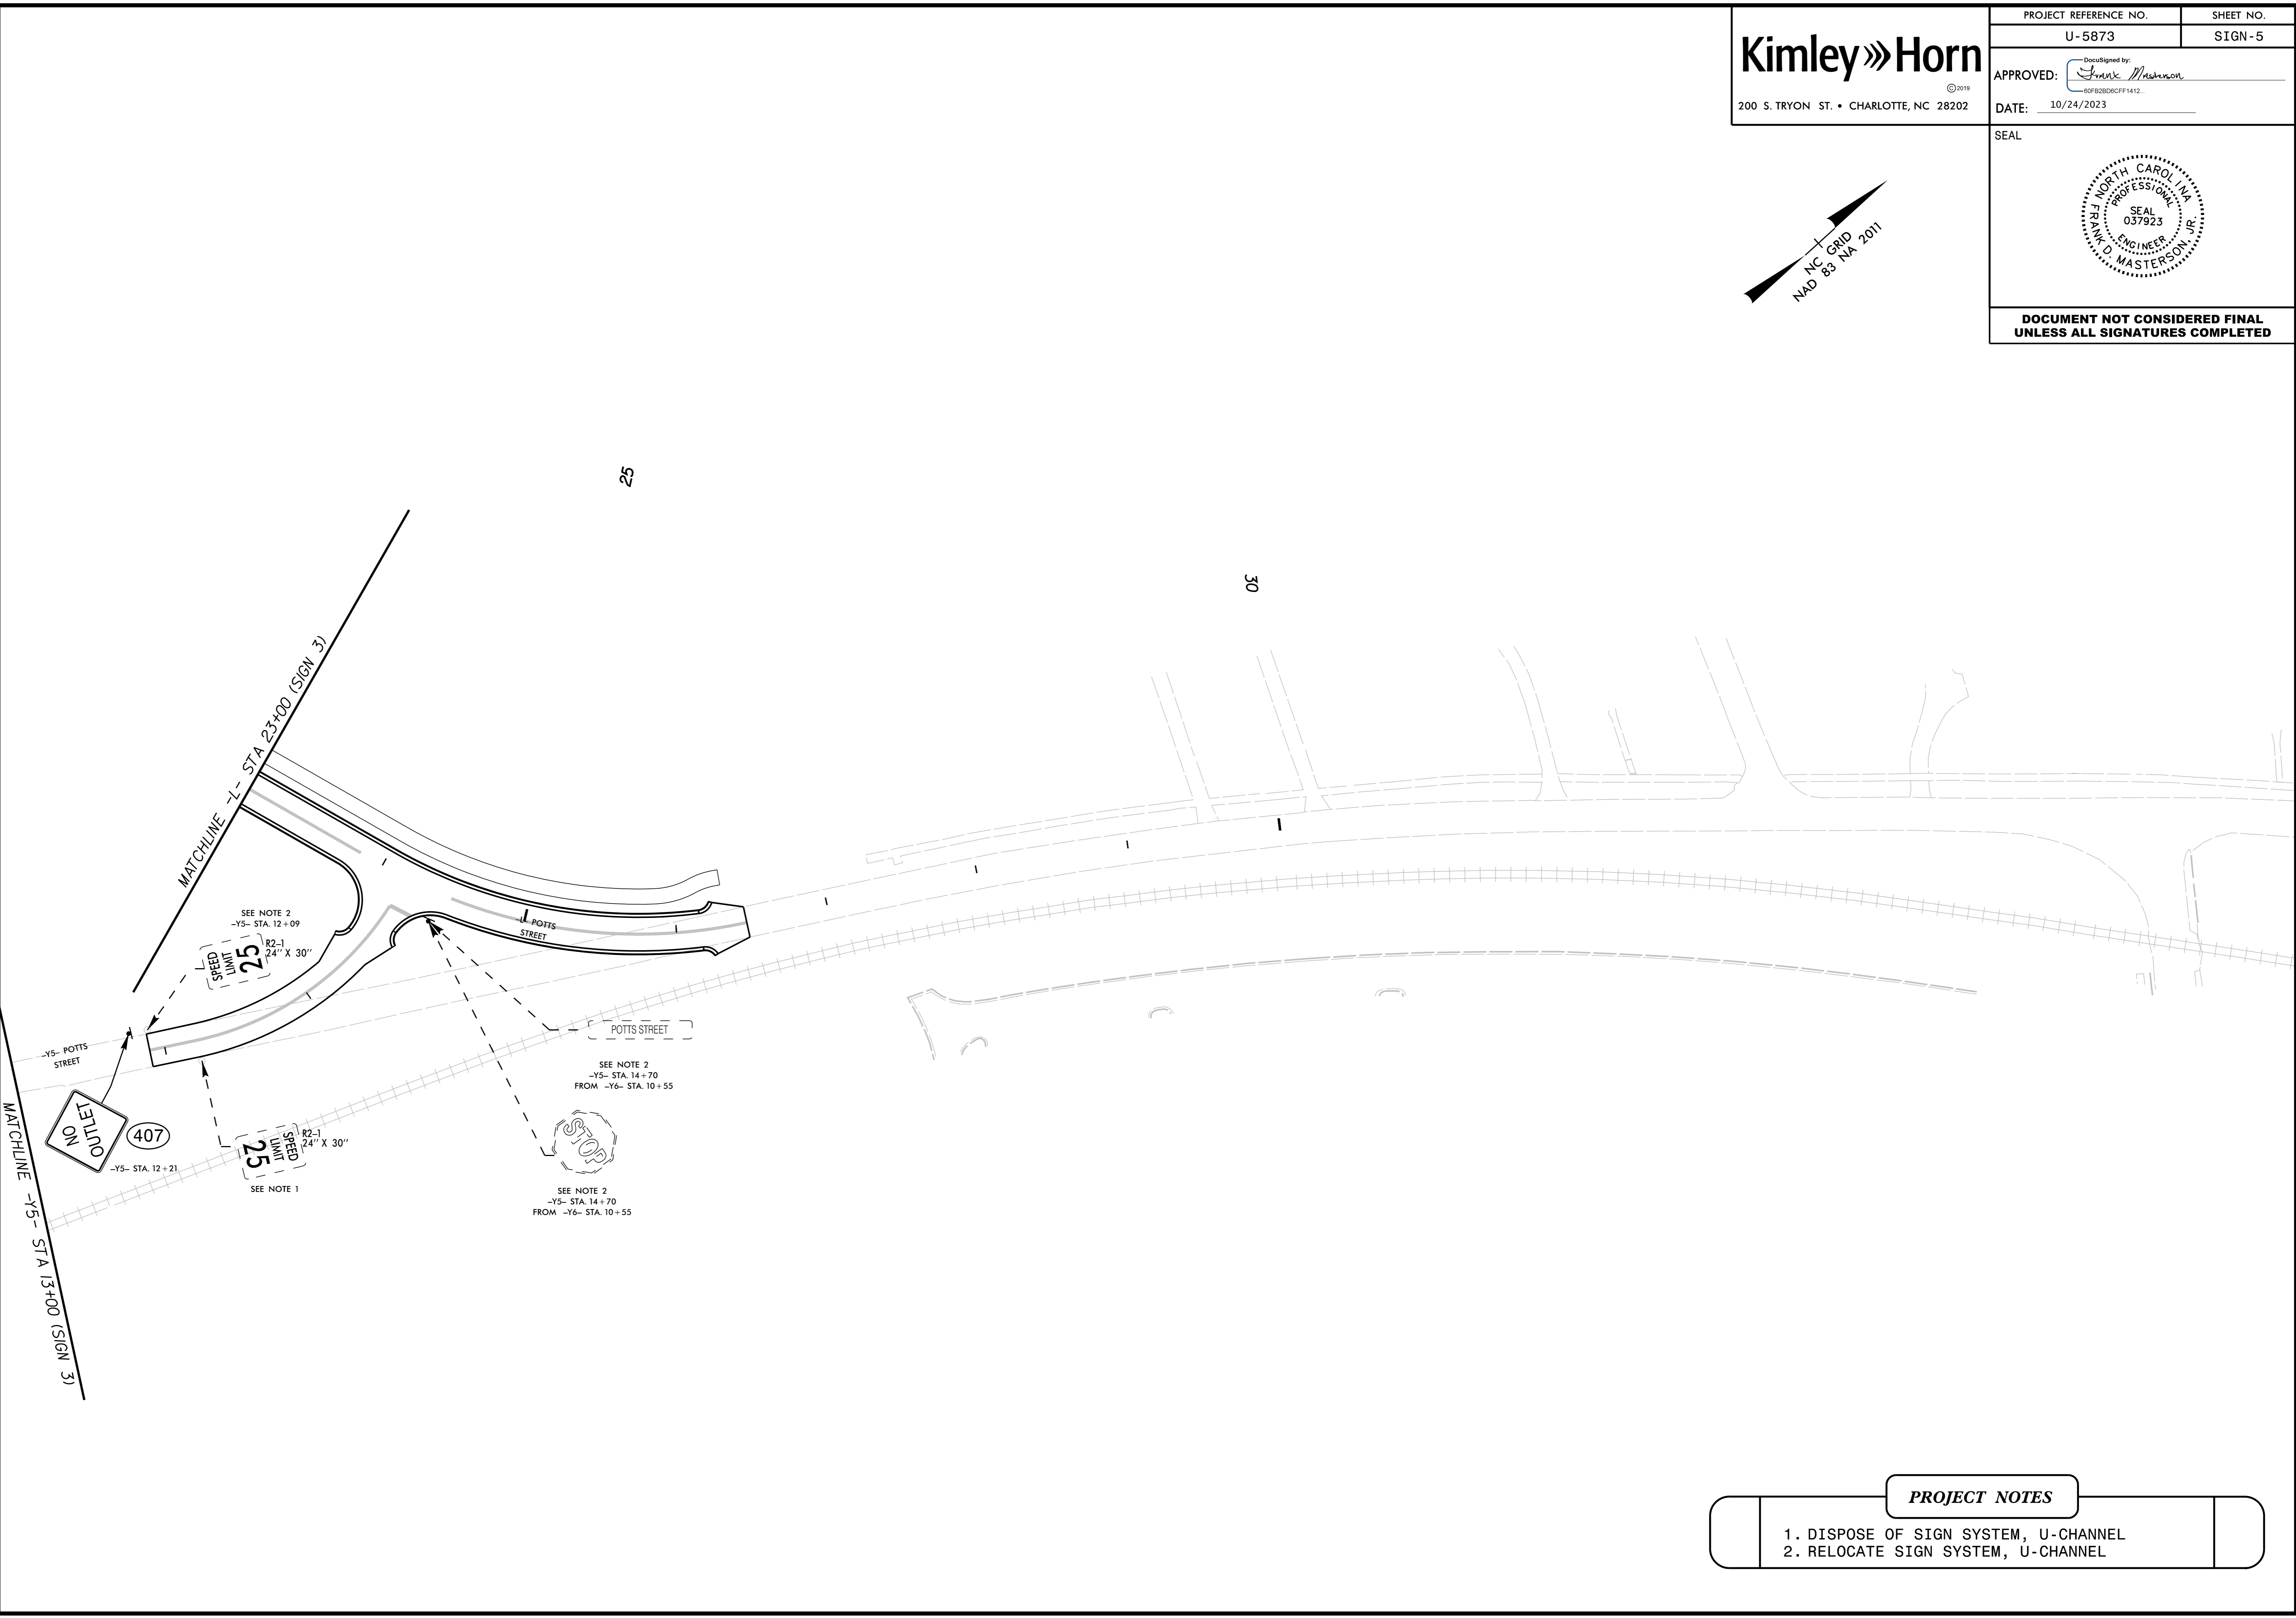

**PROJECT NOTES**

1. DISPOSE OF SIGN SYSTEM, U-CHANNEL
2. RELOCATE SIGN SYSTEM, U-CHANNEL