


UTILITY CONSTRUCTION

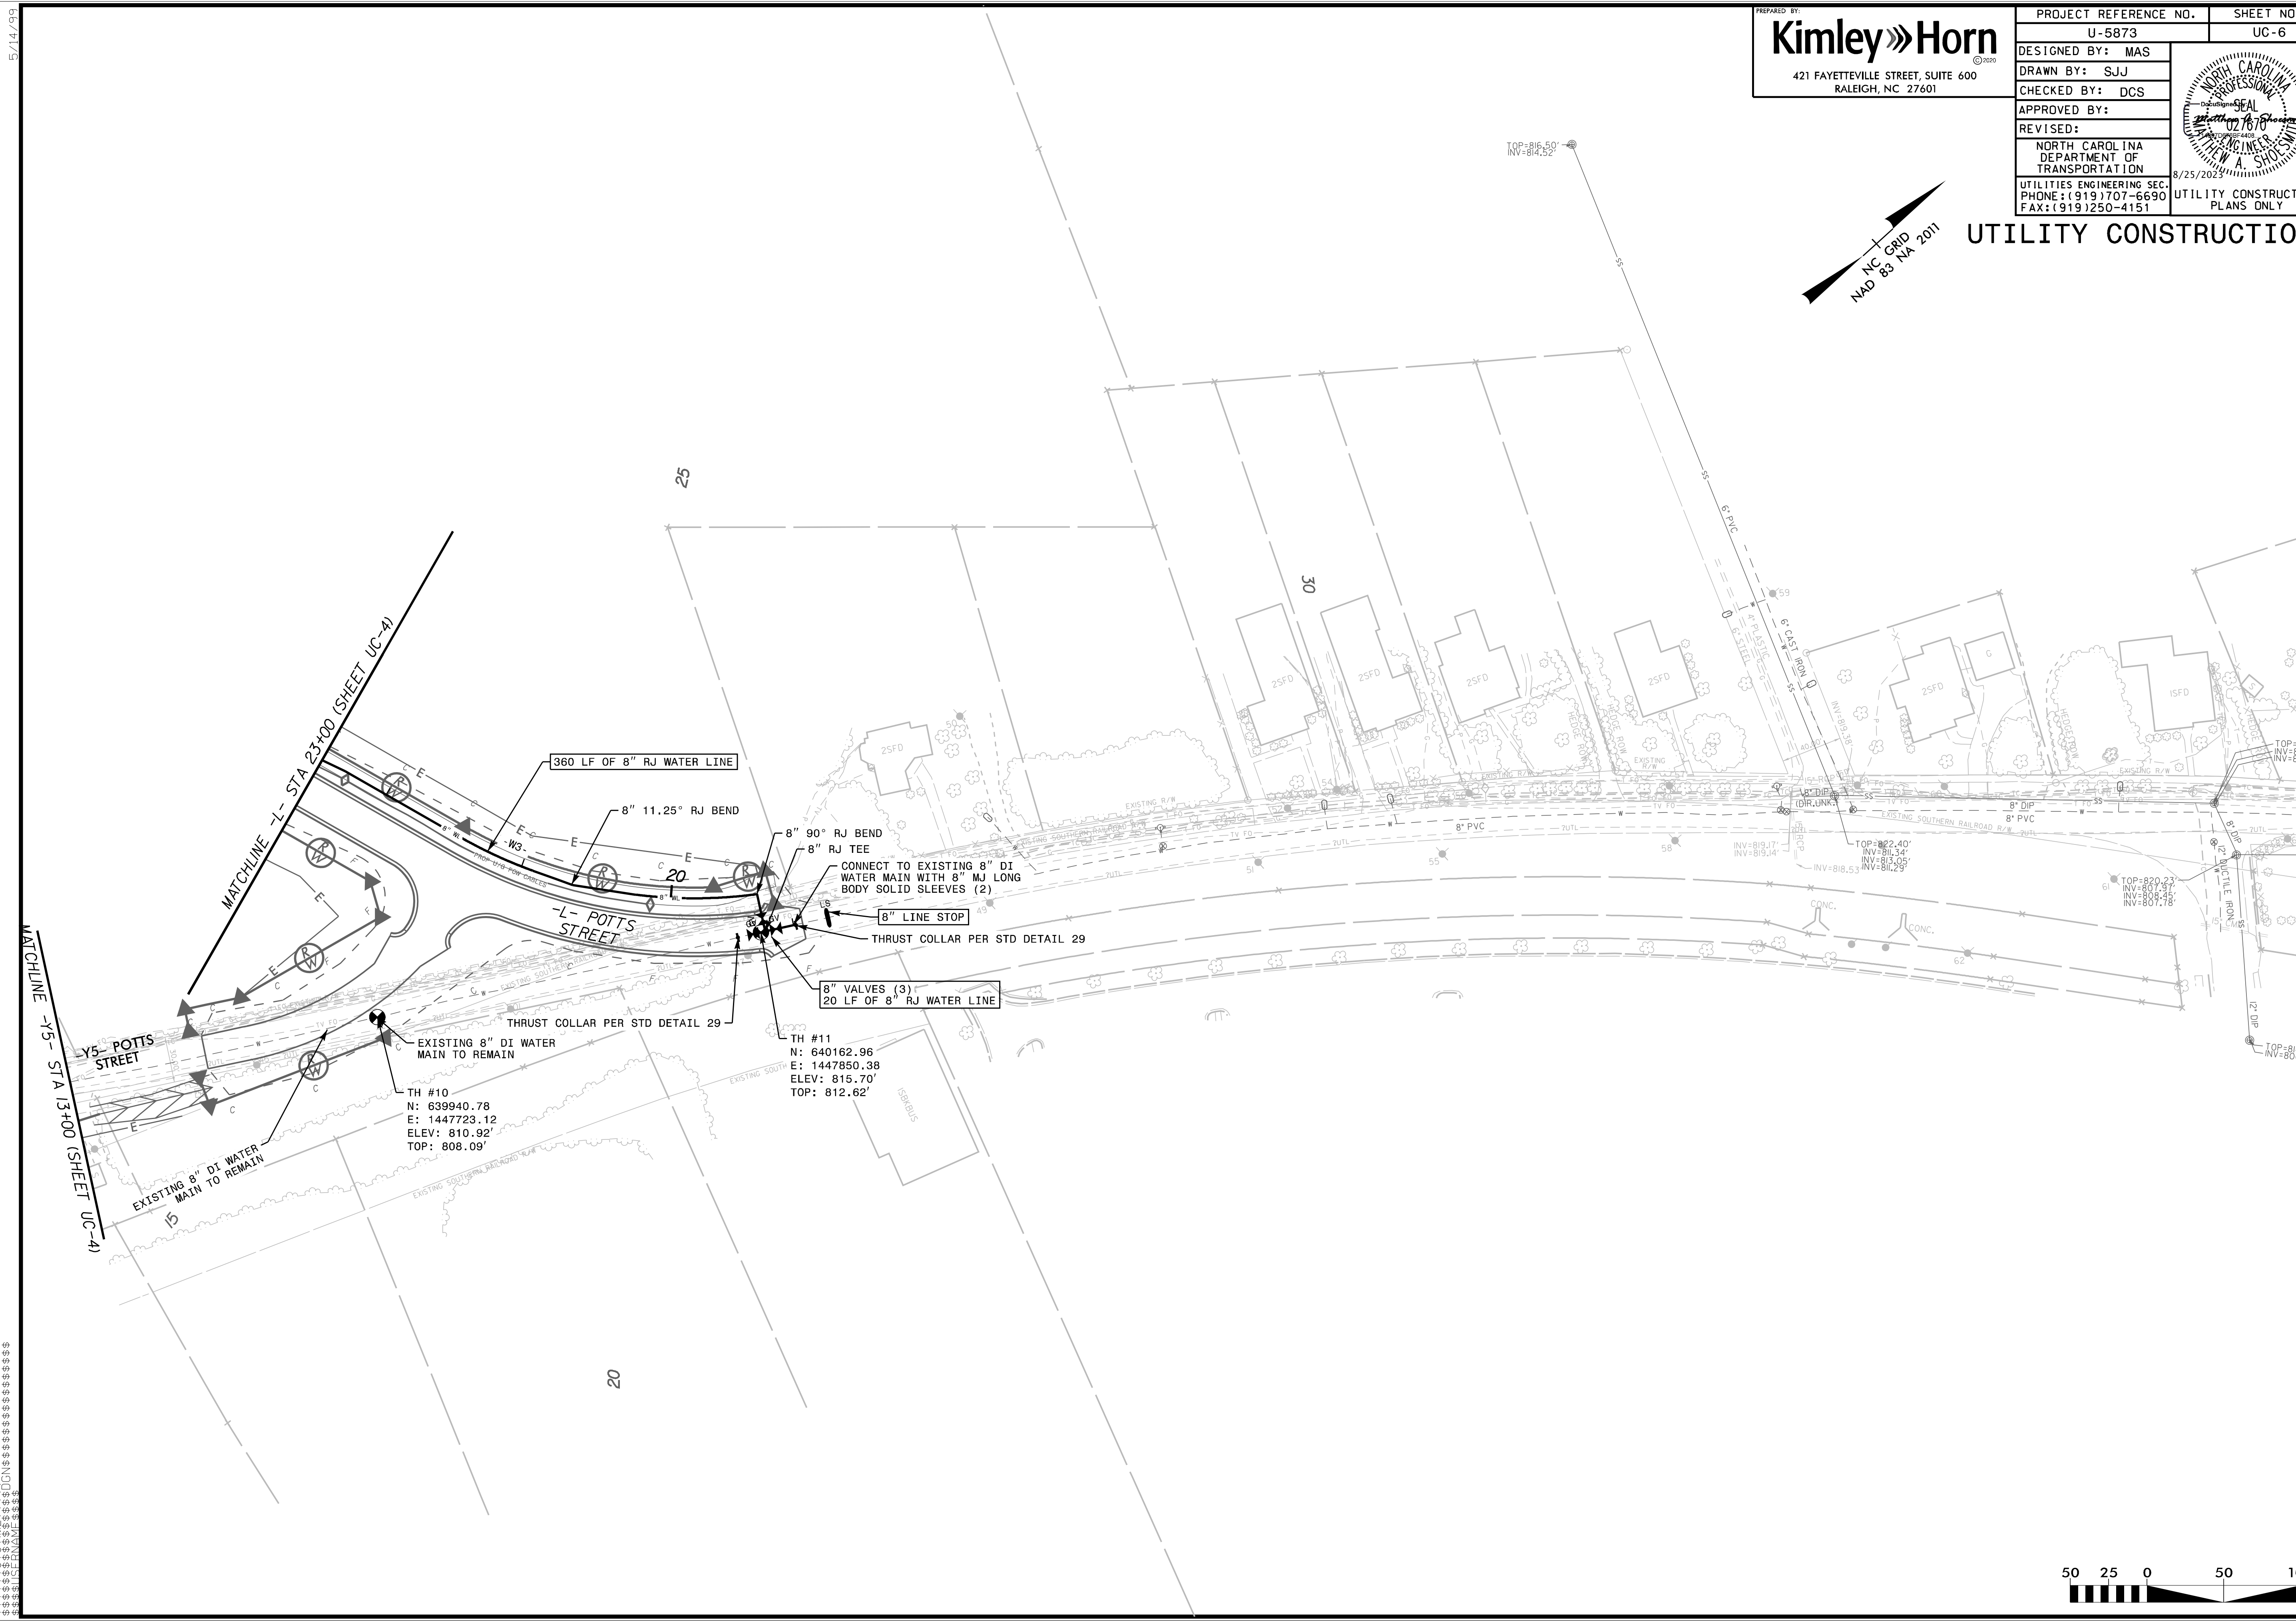

5/14/99
 MATCHLINE -Y5- STA 13+00 (SHEET UC-4)
 MATCHLINE -L- STA 23+00 (SHEET UC-4)

