

5/14/99

825

820

815

810

805


800

795

790

785

780

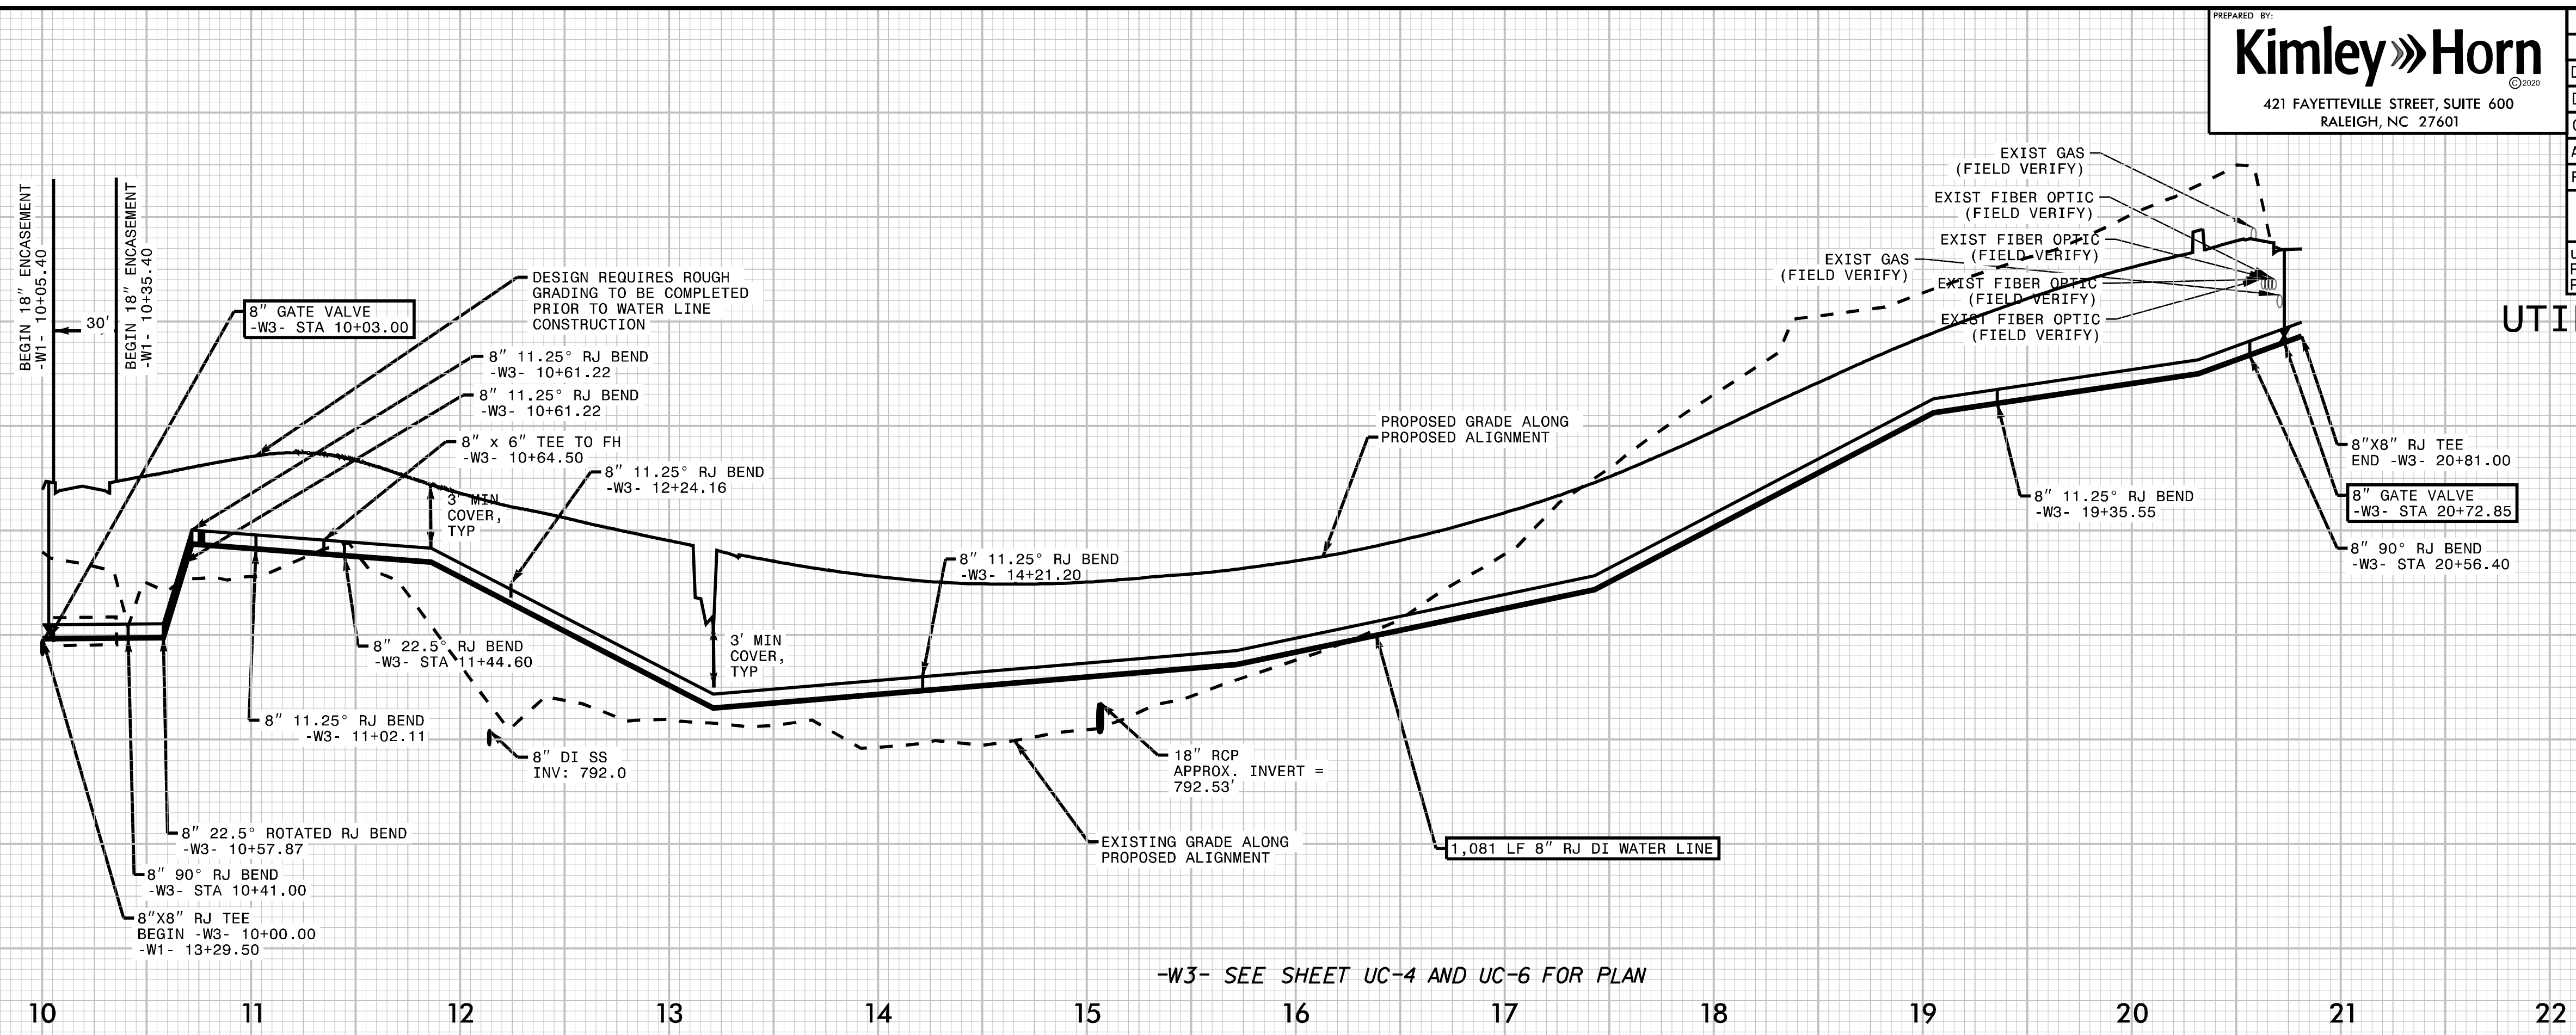

-W3- SEE SHEET UC-4 AND UC-6 FOR PLAN

PREPARED BY:
Kimley»Horn
 421 FAYETTEVILLE STREET, SUITE 600
 RALEIGH, NC 27601

PROJECT REFERENCE NO.	U-5873	SHEET NO.	UC-8
DESIGNED BY:	SJJ		
DRAWN BY:	SJJ		
CHECKED BY:	MAS		
APPROVED BY:	MAS		
REVISED:			
NORTH CAROLINA DEPARTMENT OF TRANSPORTATION			8/25/2023
UTILITIES ENGINEERING SEC.			UTILITY CONSTRUCTION PLANS ONLY
PHONE: (919)707-6690			
FAX: (919)250-4151			

UTILITY CONSTRUCTION

8/25/2023

815

810

805

800

795


790

785

780

775

770

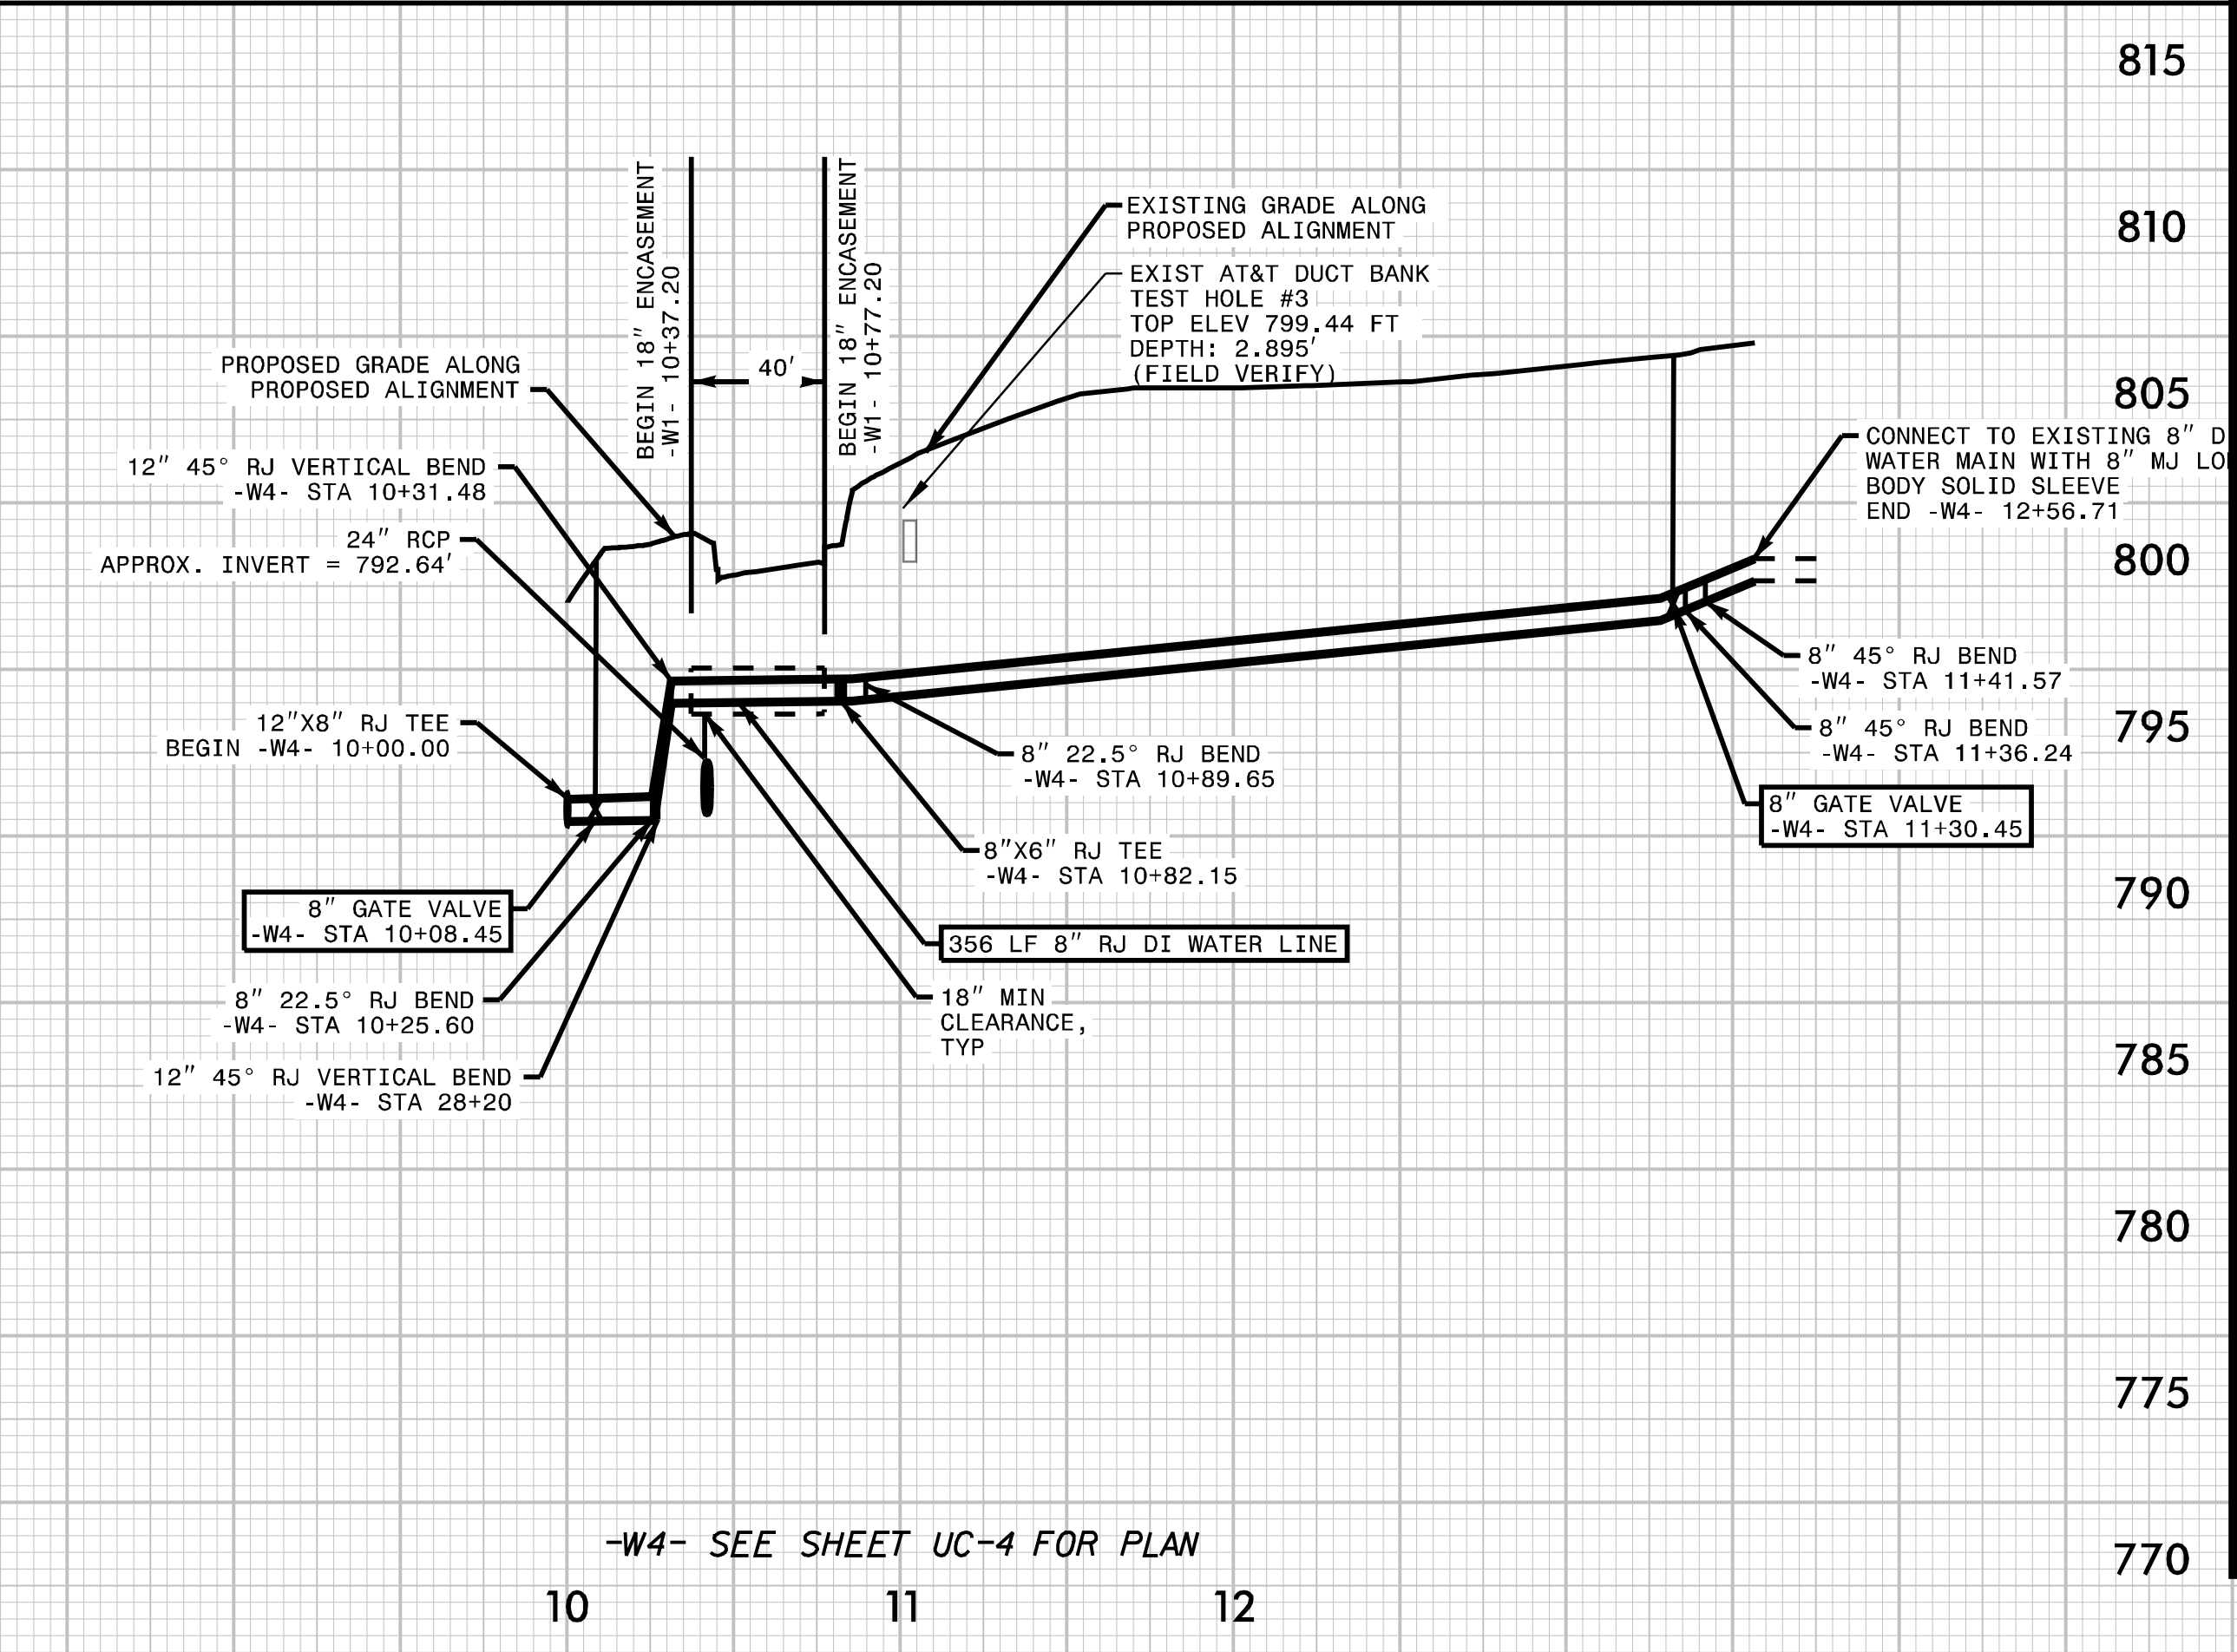

-W4- SEE SHEET UC-4 FOR PLAN

815

810

805

800

795


790

785

780

775

770

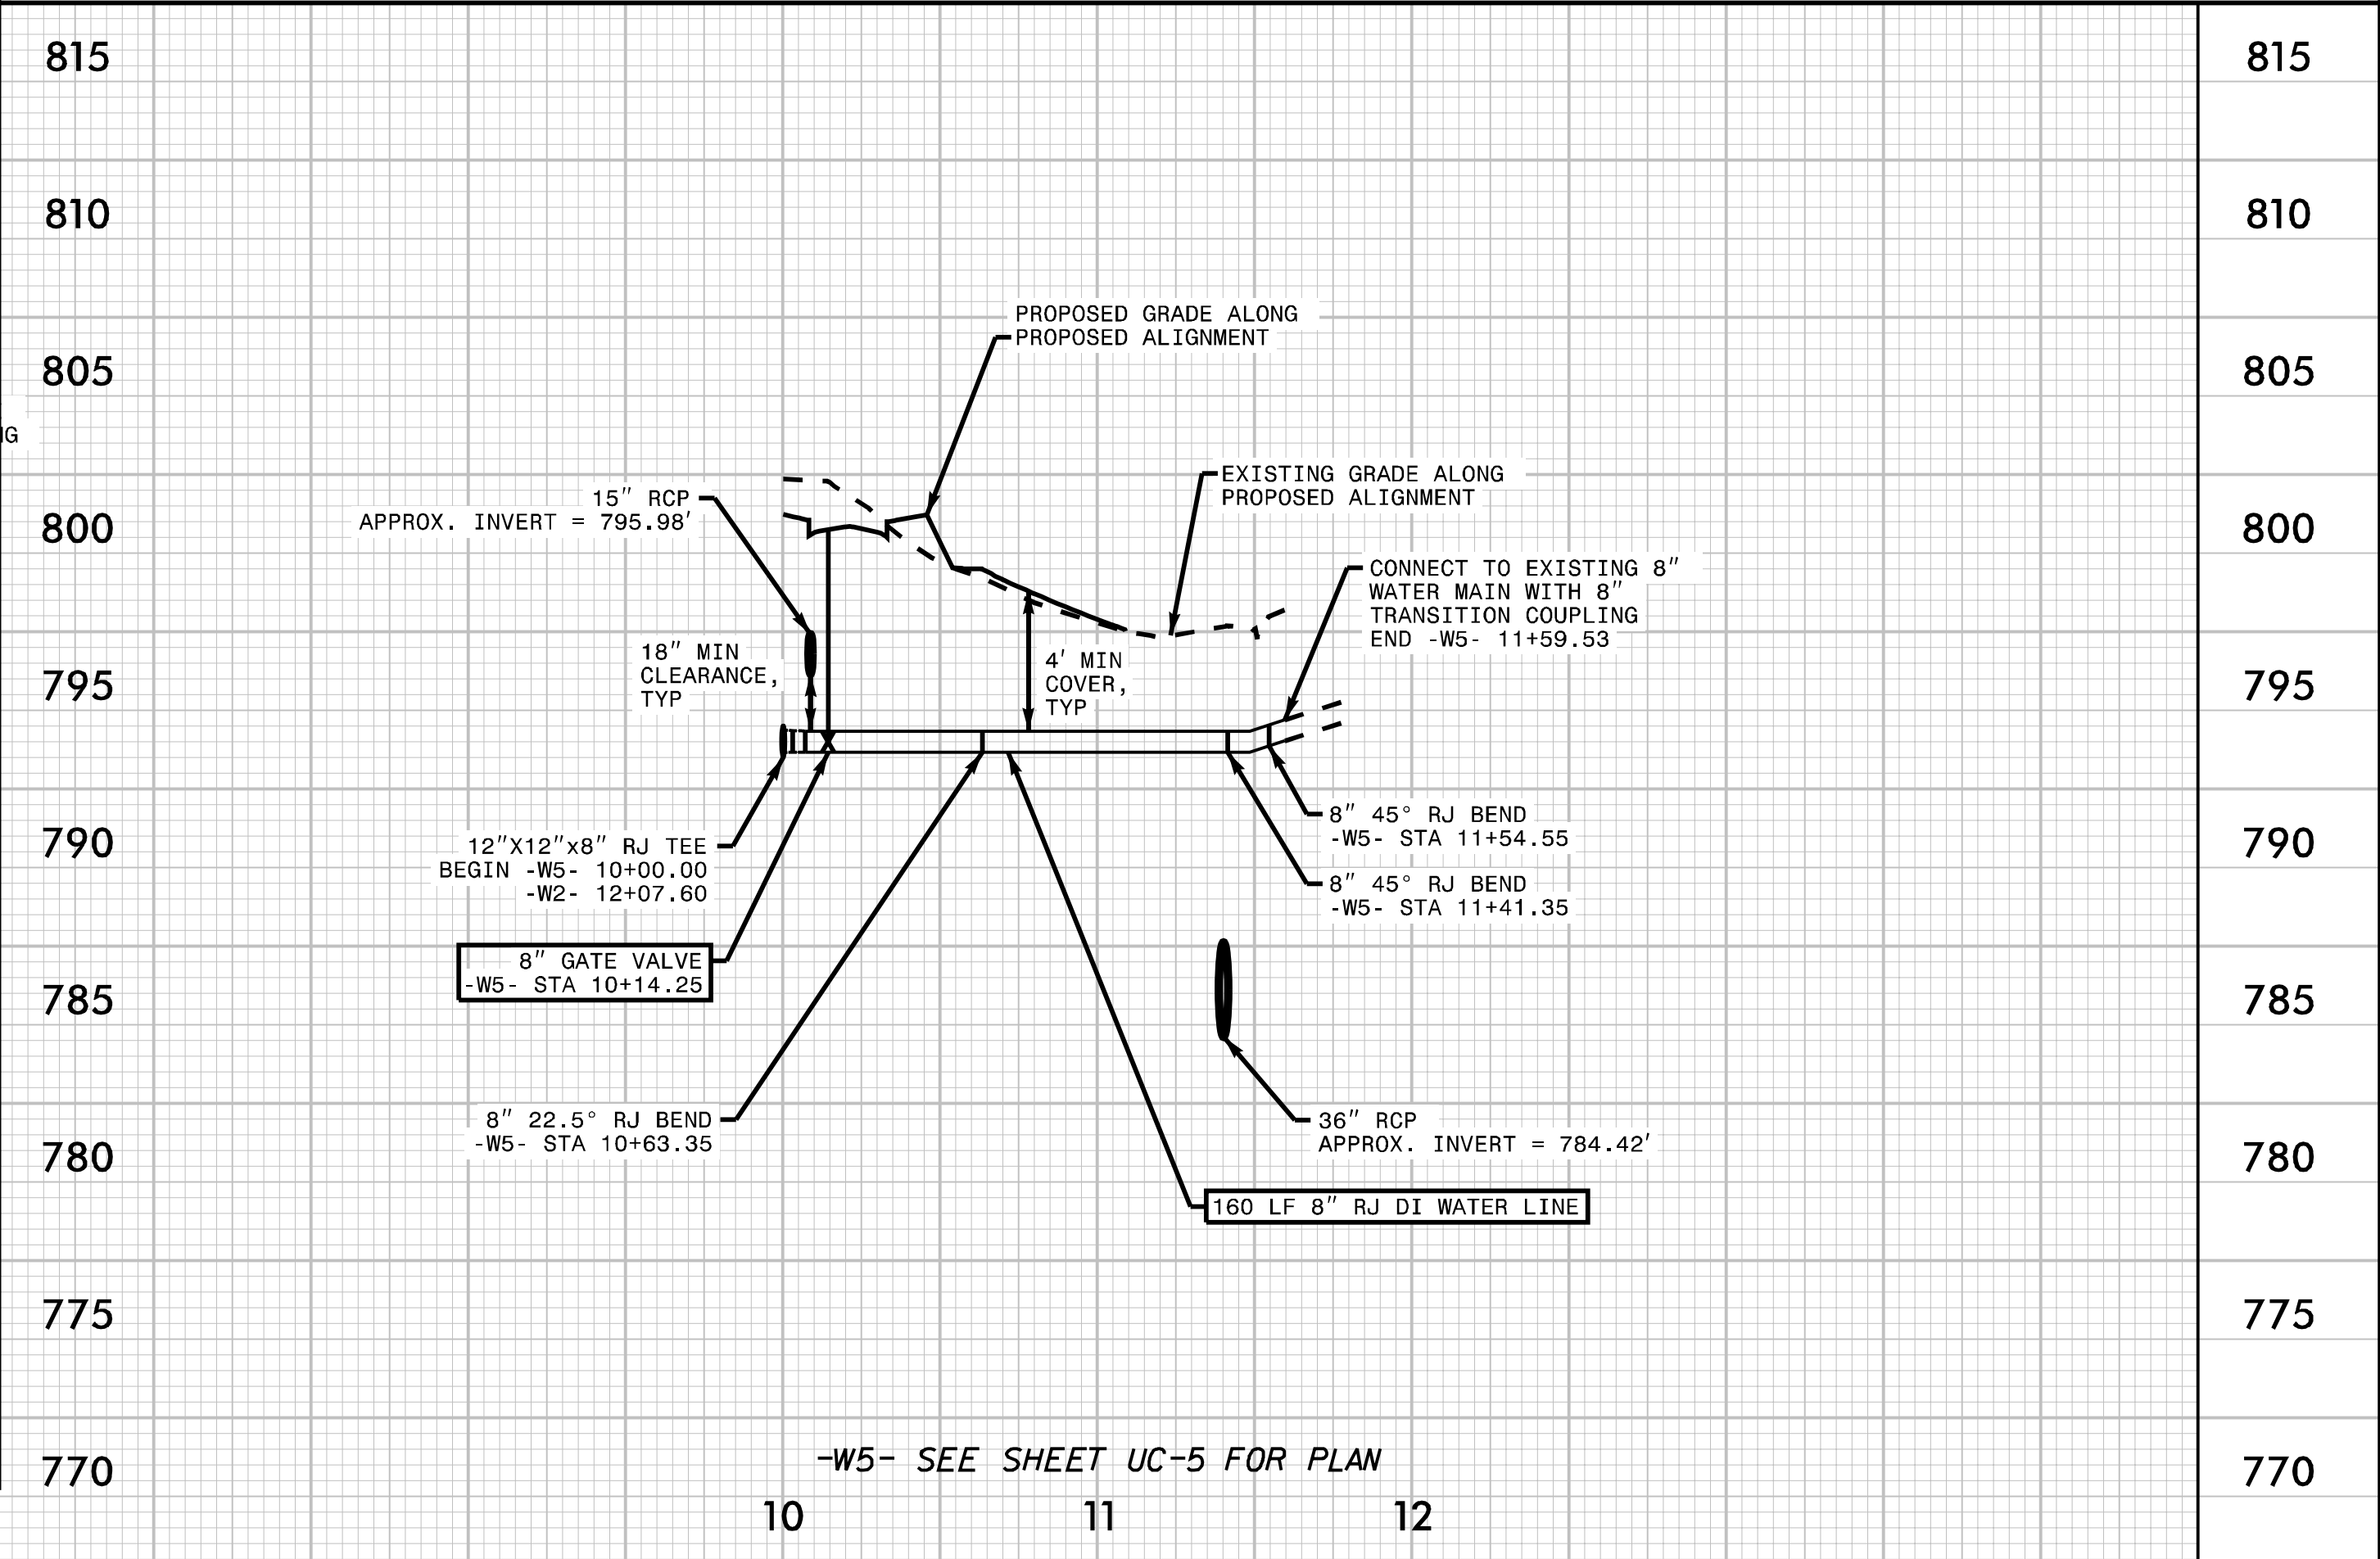

-W5- SEE SHEET UC-5 FOR PLAN

815

810

805

800

795

790

785

780

775

770