
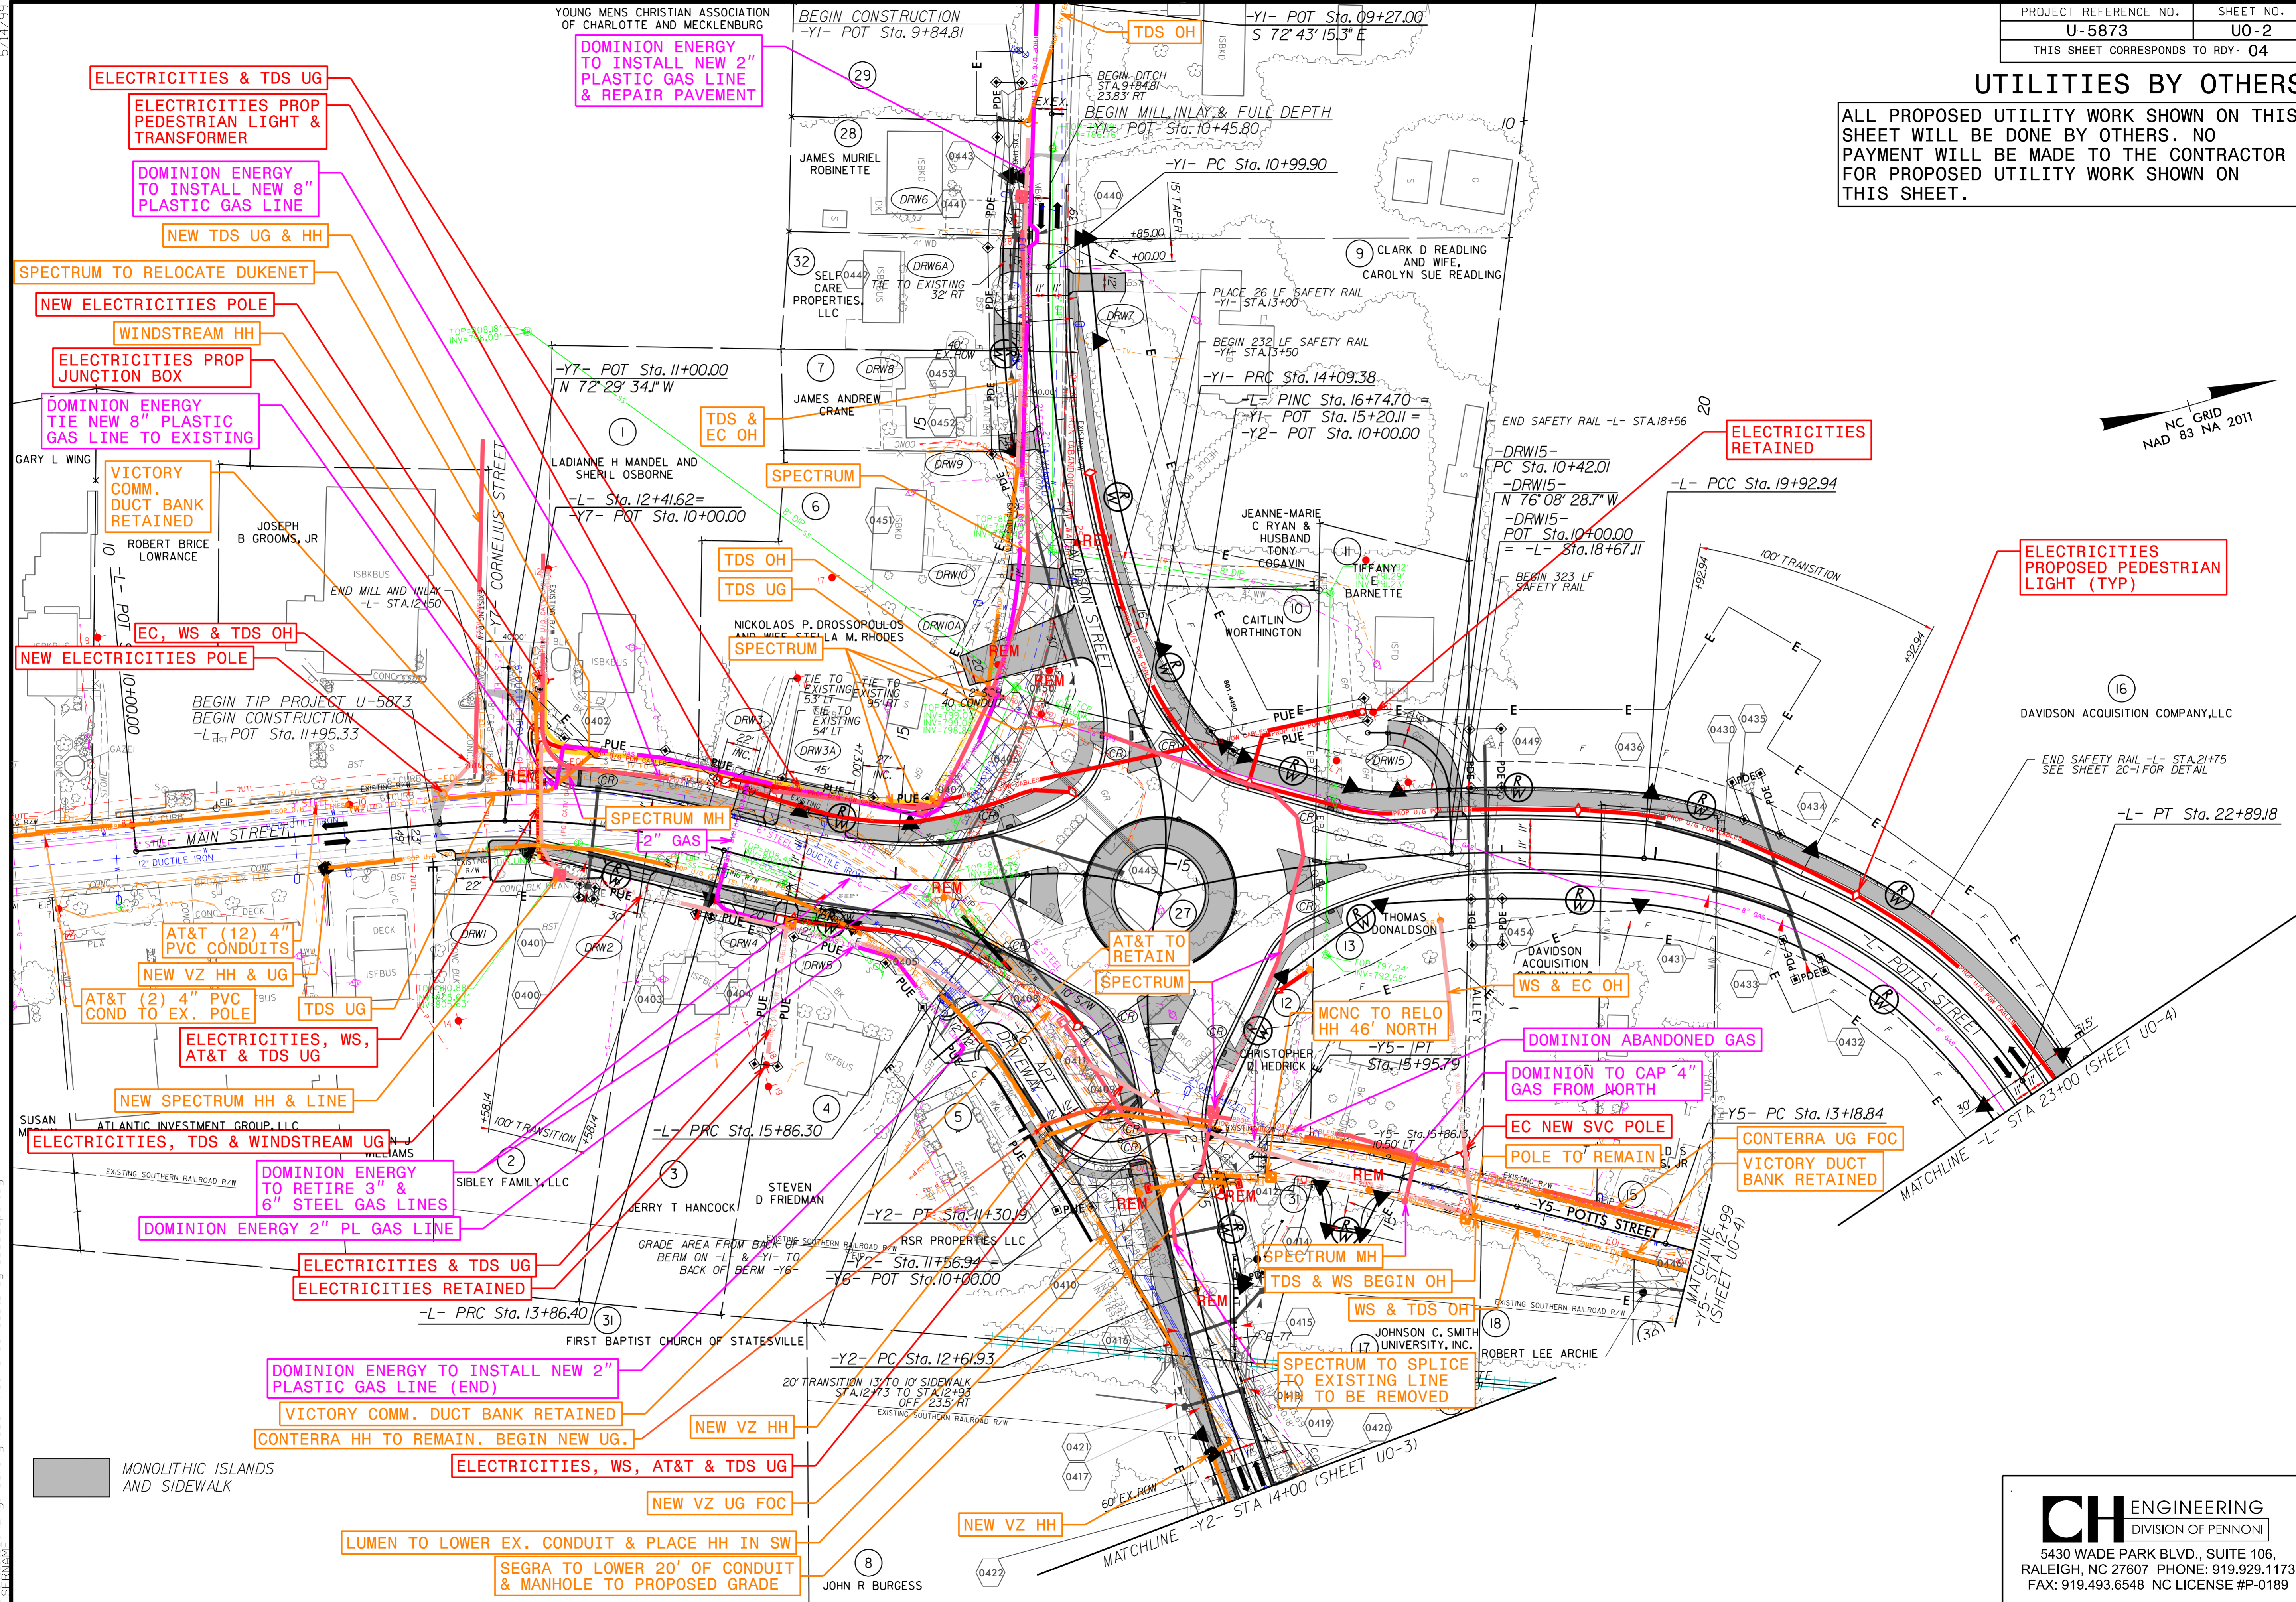


UTILITIES BY OTHERS

ALL PROPOSED UTILITY WORK SHOWN ON THIS SHEET WILL BE DONE BY OTHERS. NO PAYMENT WILL BE MADE TO THE CONTRACTOR FOR PROPOSED UTILITY WORK SHOWN ON THIS SHEET.

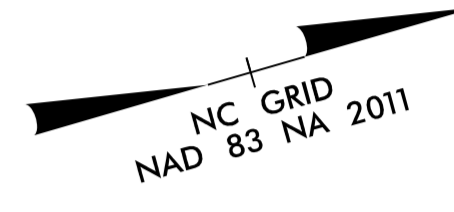

ELECTRICITIES & TDS UG
ELECTRICITIES PROP PEDESTRIAN LIGHT & TRANSFORMER

DOMINION ENERGY TO INSTALL NEW 2" PLASTIC GAS LINE

NEW TDS UG & HH

SPECTRUM TO RELOCATE DUKENET

NEW ELECTRICITIES POLE

WINDSTREAM HH

ELECTRICITIES PROP JUNCTION BOX

DOMINION ENERGY TIE NEW 8" PLASTIC GAS LINE TO EXISTING

VICTORY COMM. DUCT BANK RETAINED

EC, WS & TDS OH

NEW ELECTRICITIES POLE

BEGIN TIP PROJECT U-5873
BEGIN CONSTRUCTION
 -L- POT Sta. 11+95.33

AT&T (12) 4" PVC CONDUITS

NEW VZ HH & UG

AT&T (2) 4" PVC COND TO EX. POLE

ELECTRICITIES, WS, AT&T & TDS UG

NEW SPECTRUM HH & LINE

ELECTRICITIES, TDS & WINDSTREAM UG

DOMINION ENERGY TO RETIRE 3" & 6" STEEL GAS LINES

DOMINION ENERGY 2" PL GAS LINE

ELECTRICITIES & TDS UG
ELECTRICITIES RETAINED

DOMINION ENERGY TO INSTALL NEW 2" PLASTIC GAS LINE (END)

VICTORY COMM. DUCT BANK RETAINED

CONTRERA HH TO REMAIN. BEGIN NEW UG.

ELECTRICITIES, WS, AT&T & TDS UG

NEW VZ UG FOC

LUMEN TO LOWER EX. CONDUIT & PLACE HH IN SW

SEGRA TO LOWER 20' OF CONDUIT & MANHOLE TO PROPOSED GRADE

DOMINION ENERGY TO INSTALL NEW 2" PLASTIC GAS LINE & REPAIR PAVEMENT

TDS & EC OH

SPECTRUM

TDS OH
TDS UG

SPECTRUM

SPECTRUM MH
2" GAS

AT&T TO RETAIN
SPECTRUM

MCNC TO RELO HH 46' NORTH

DOMINION ABANDONED GAS

DOMINION TO CAP 4" GAS FROM NORTH

EC NEW SVC POLE

POLE TO REMAIN

CONTRERA UG FOC

VICTORY DUCT BANK RETAINED

SPECTRUM MH

TDS & WS BEGIN OH

WS & TDS OH

SPECTRUM TO SPLICE TO EXISTING LINE
PHB TO BE REMOVED

ELECTRICITIES PROPOSED PEDESTRIAN LIGHT (TYP)

DAVIDSON ACQUISITION COMPANY, LLC

END SAFETY RAIL -L- STA. 21+75
SEE SHEET 2C-1 FOR DETAIL

-L- PT Sta. 22+89.18

-L- STA 23+00 (SHEET U0-4)

8/11/2023 10:58:11 AM Engineering\BDD\PROJ\U-5873\ut_rdy4_U002.psh.dgn
 5/14/99