
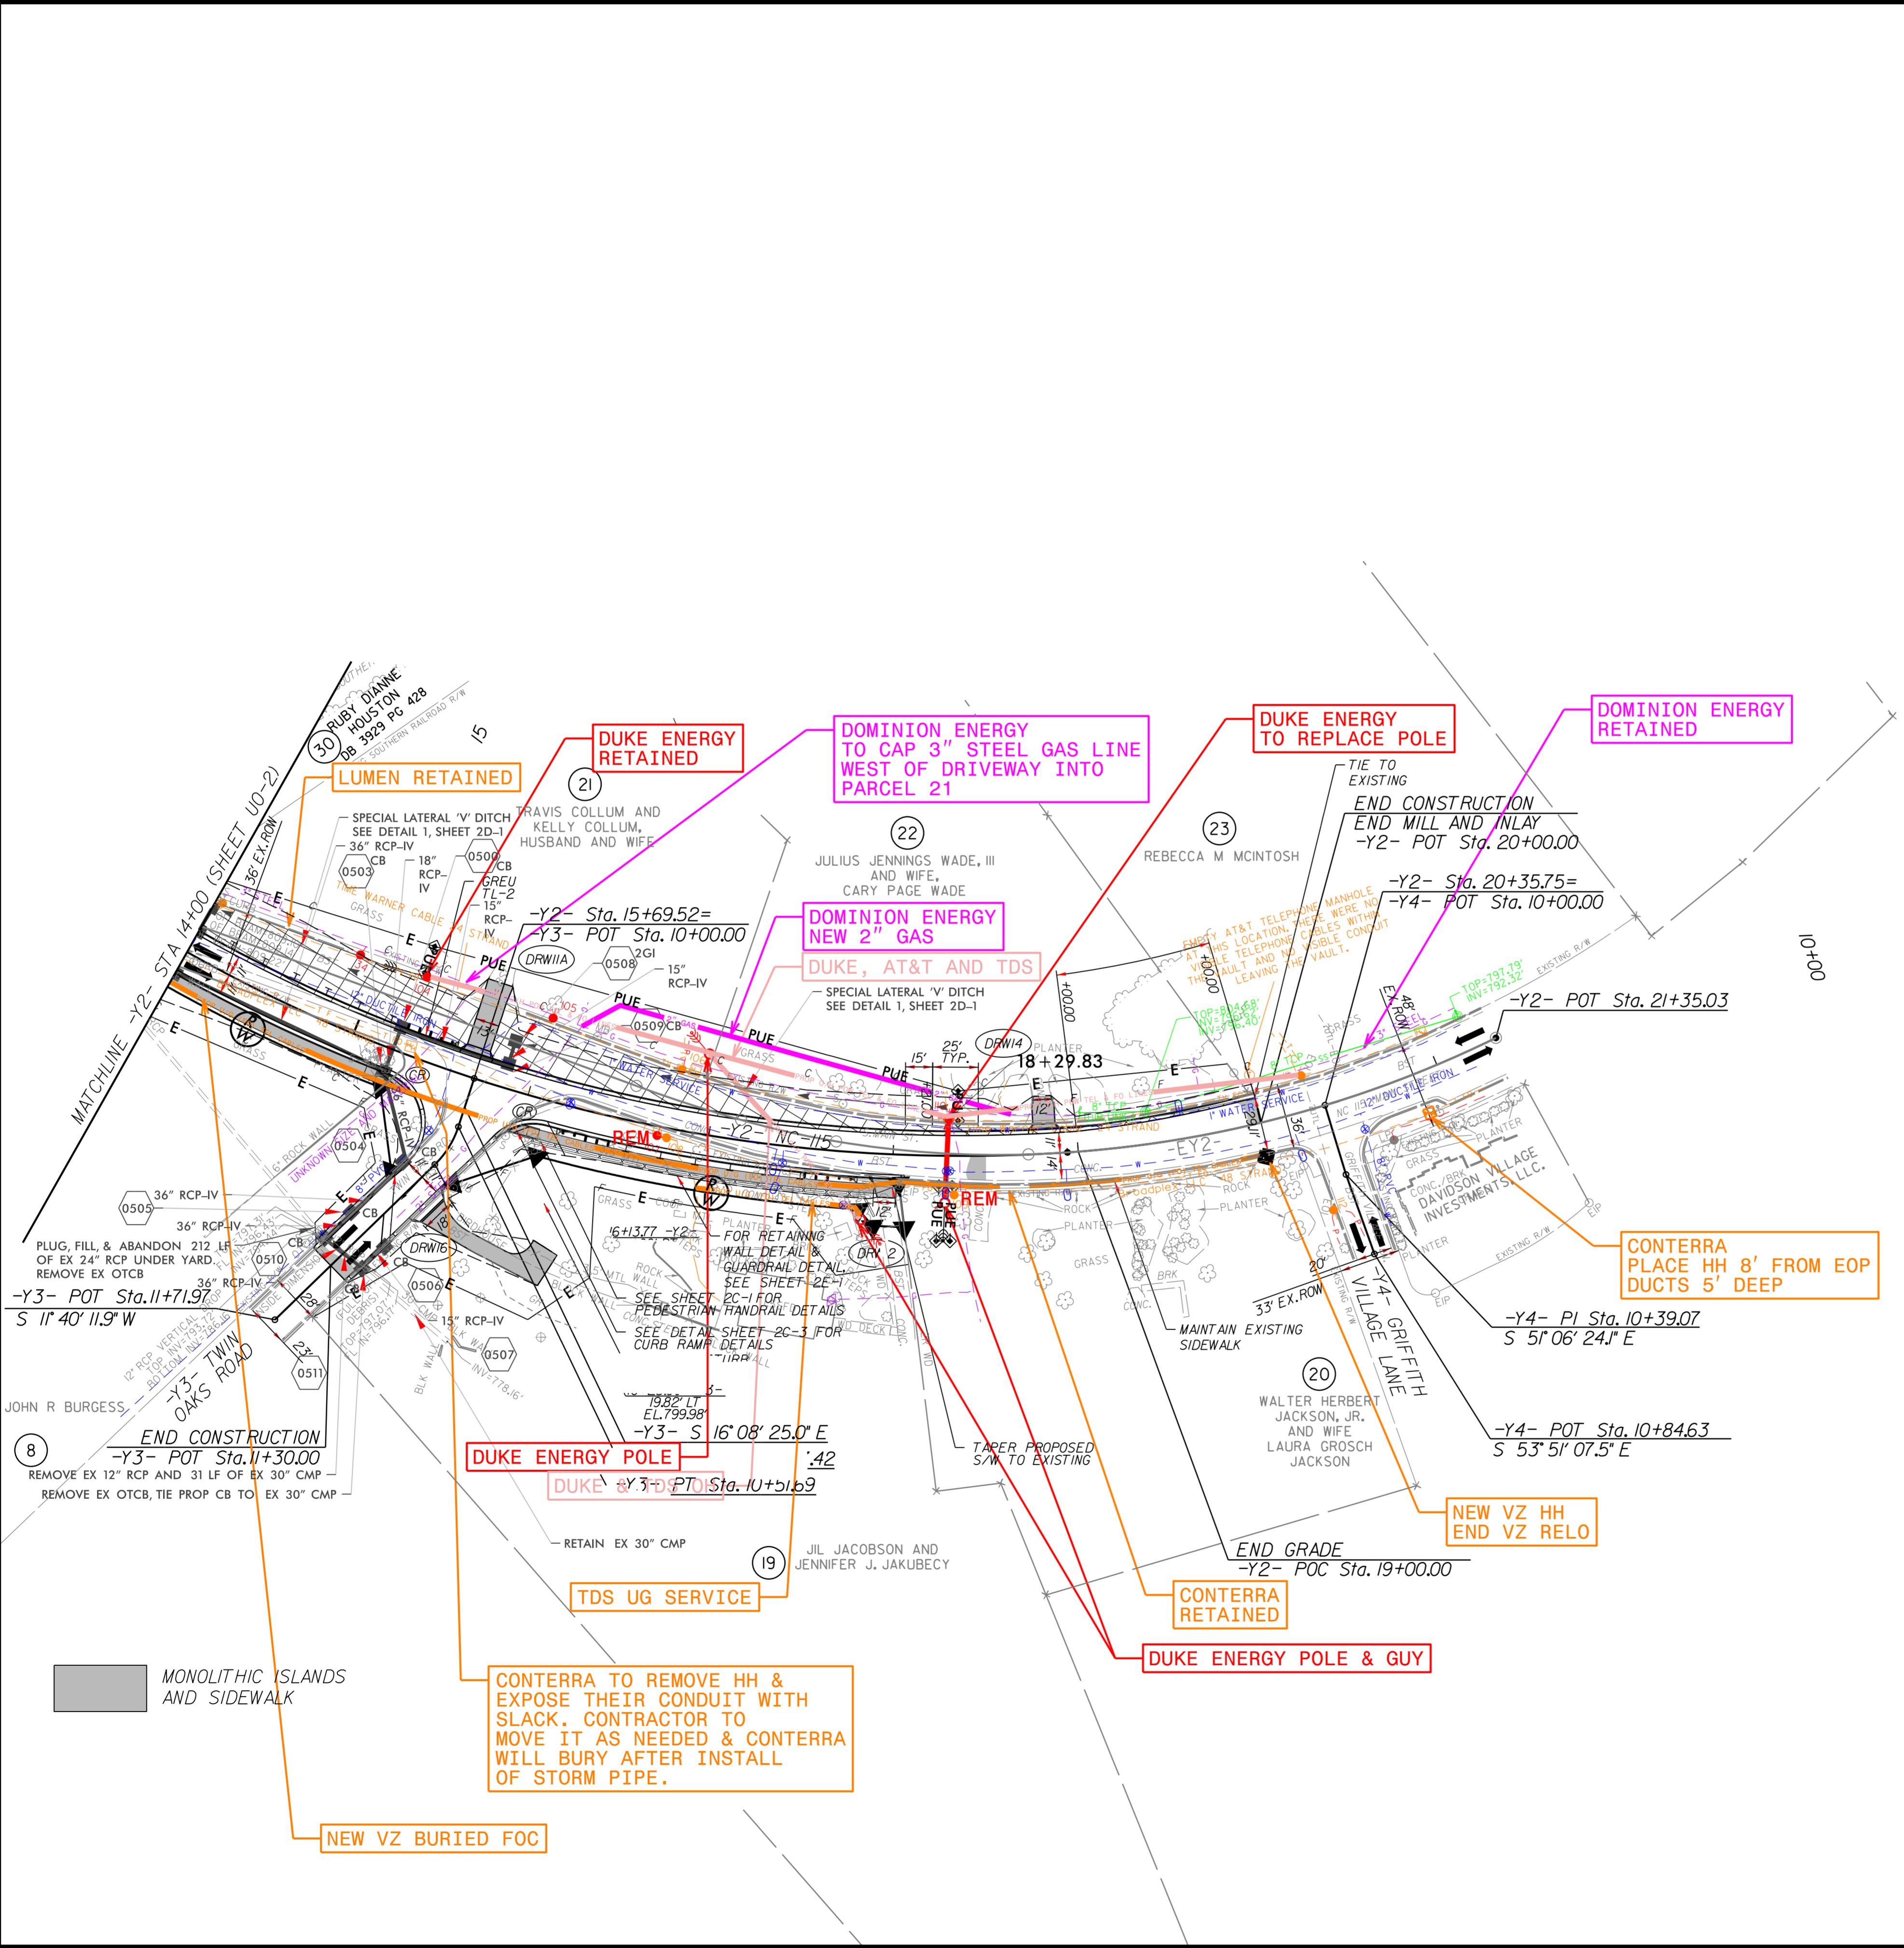


### UTILITIES BY OTHERS

ALL PROPOSED UTILITY WORK SHOWN ON THIS SHEET WILL BE DONE BY OTHERS. NO PAYMENT WILL BE MADE TO THE CONTRACTOR FOR PROPOSED UTILITY WORK SHOWN ON THIS SHEET.

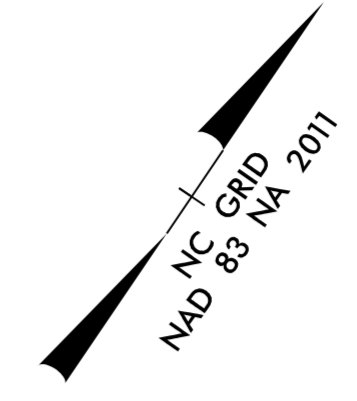

MONOLITHIC ISLANDS AND SIDEWALK

CONTERRA TO REMOVE HH & EXPOSE THEIR CONDUIT WITH SLACK. CONTRACTOR TO MOVE IT AS NEEDED & CONTERRA WILL BURY AFTER INSTALL OF STORM PIPE.

NEW VZ BURIED FOC

5/14/99  
8/11/2023  
P:\Projects\Engineering\UBD\PROJ\U-5873\ut\_rdy5\_U003\_psh.dgn