




13+94.34

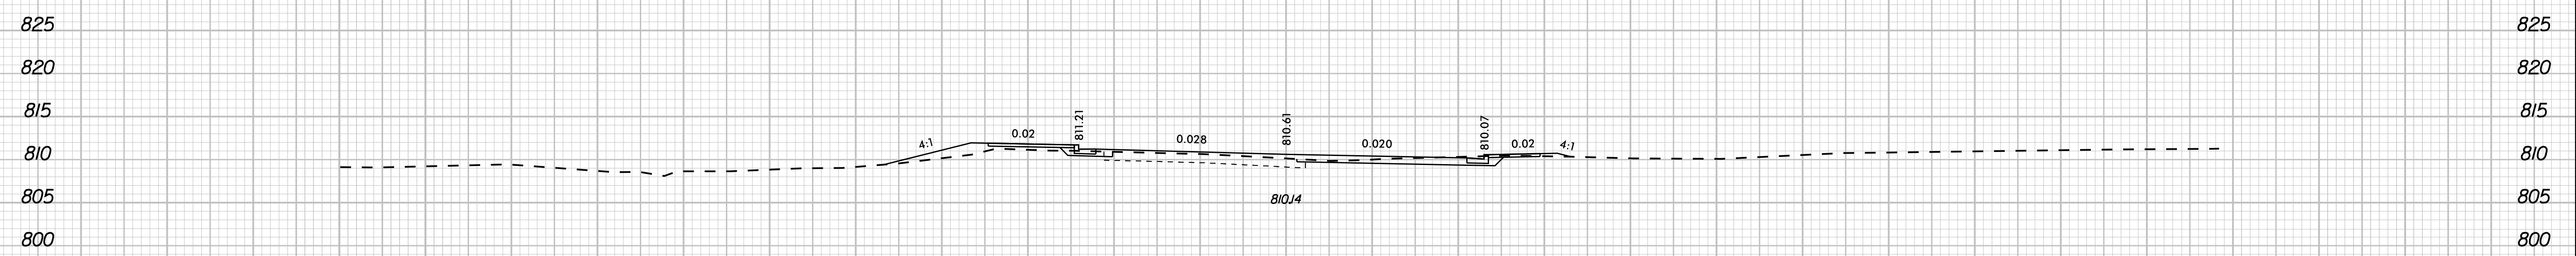

13+50.00

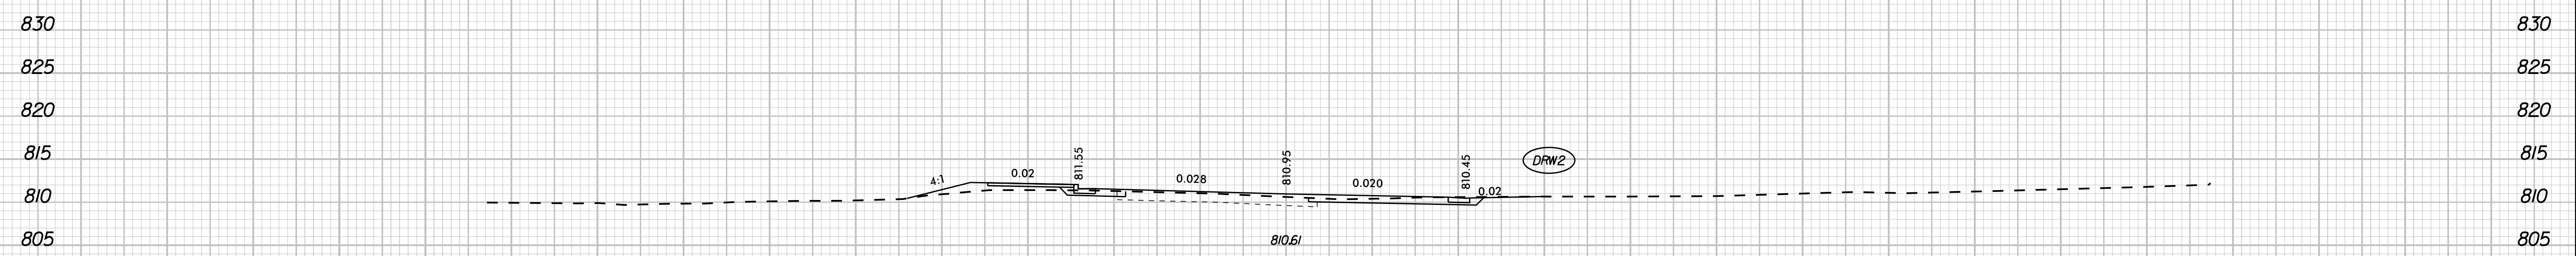

13+30.77

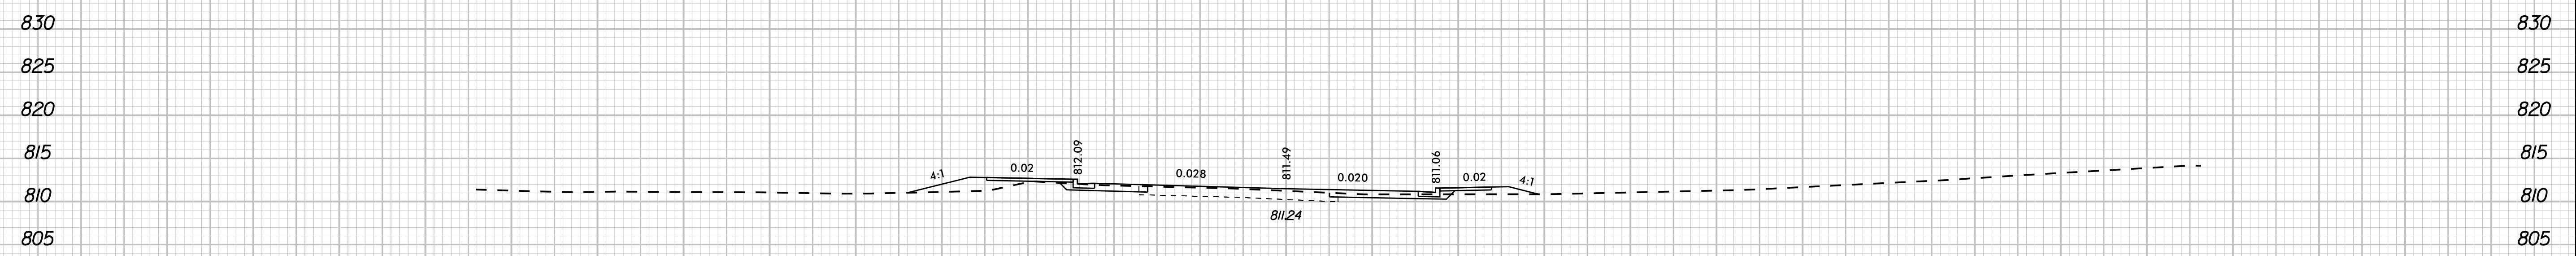

13+00.00

-L- MAIN STREET

11/13/2017