



19 + 50.00

-L- POTTS STREET

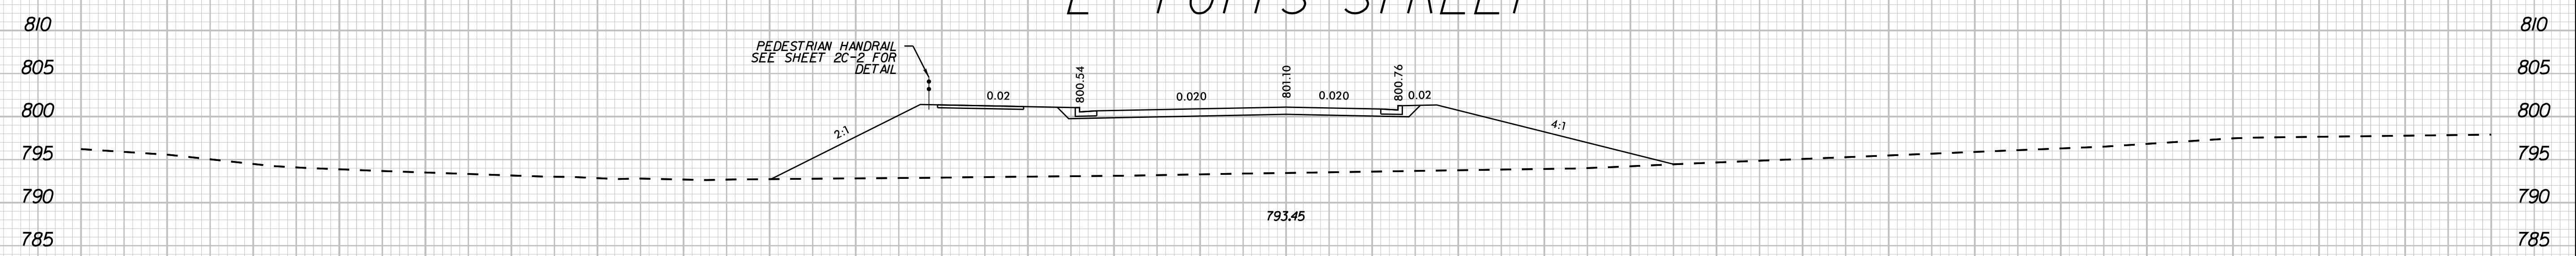


19 + 00.00

ROUNDBABOUT - SEE SHEET 2B-1

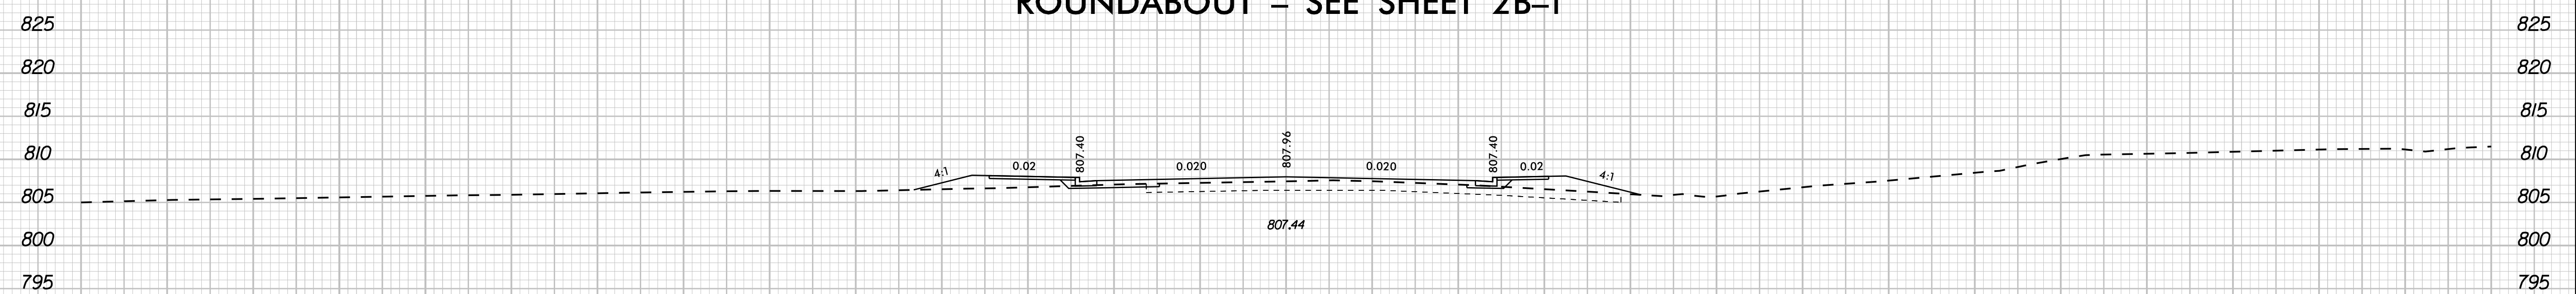

15 + 00.00

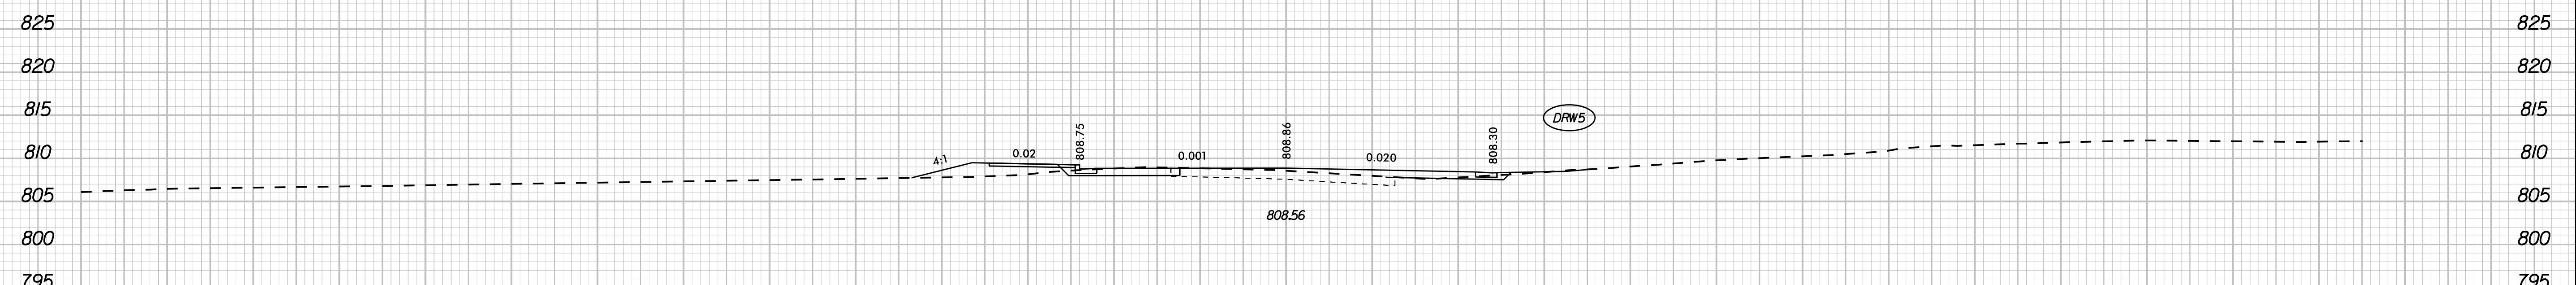

14 + 50.00

-L- MAIN STREET