




23 + 50.00

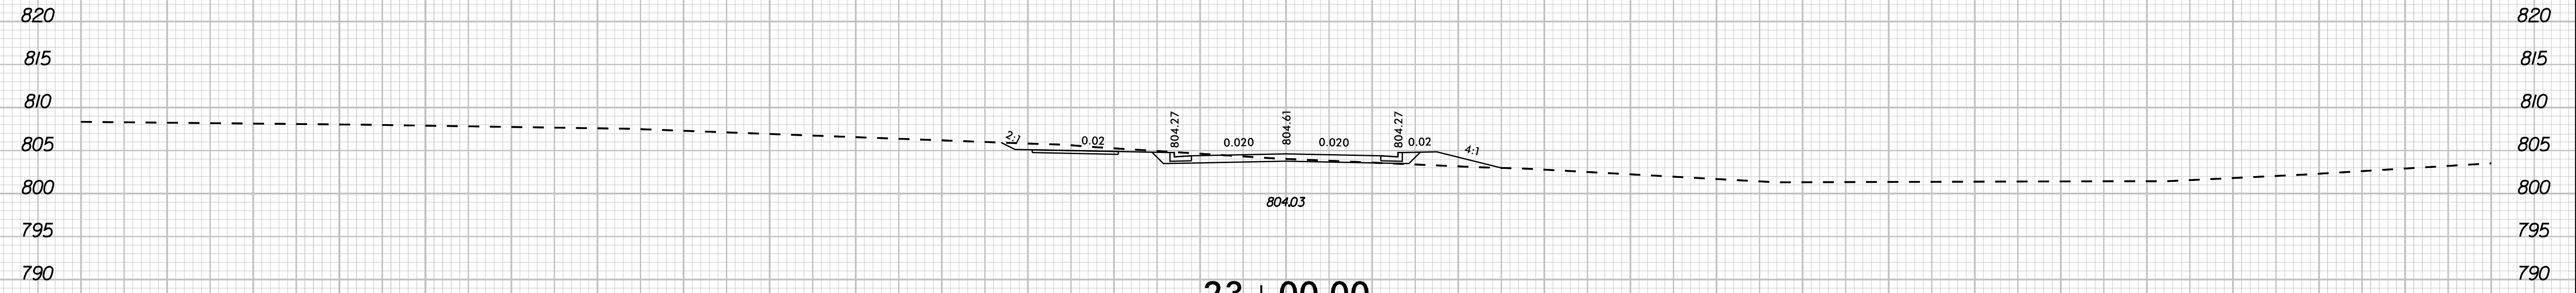

23 + 00.00

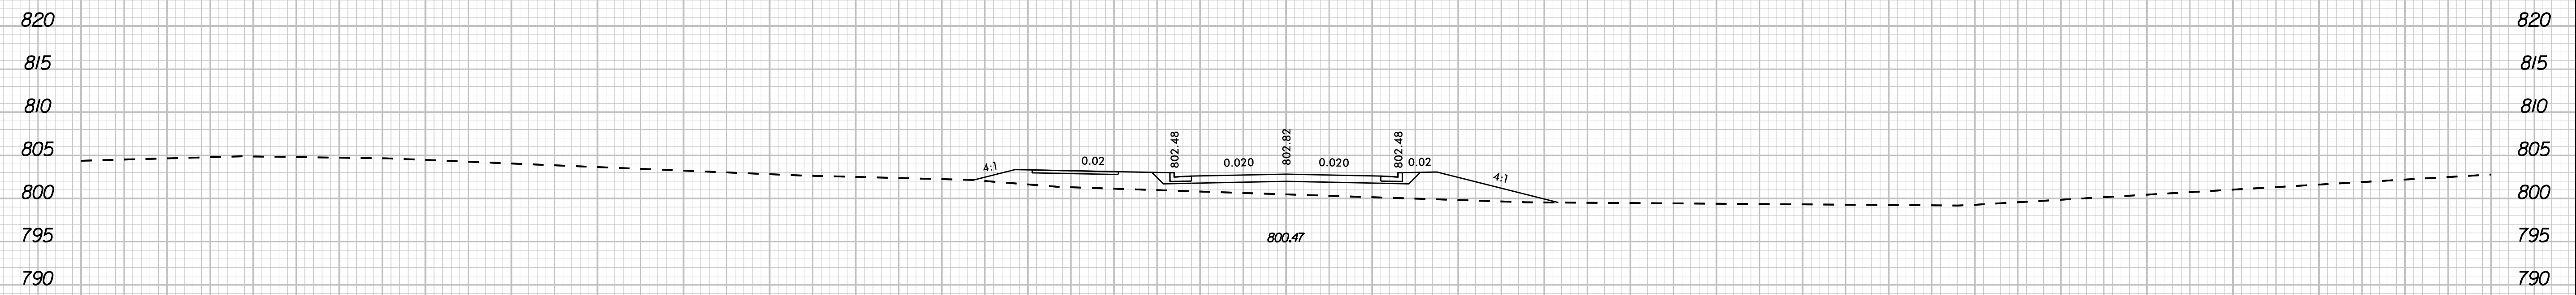

22 + 50.00

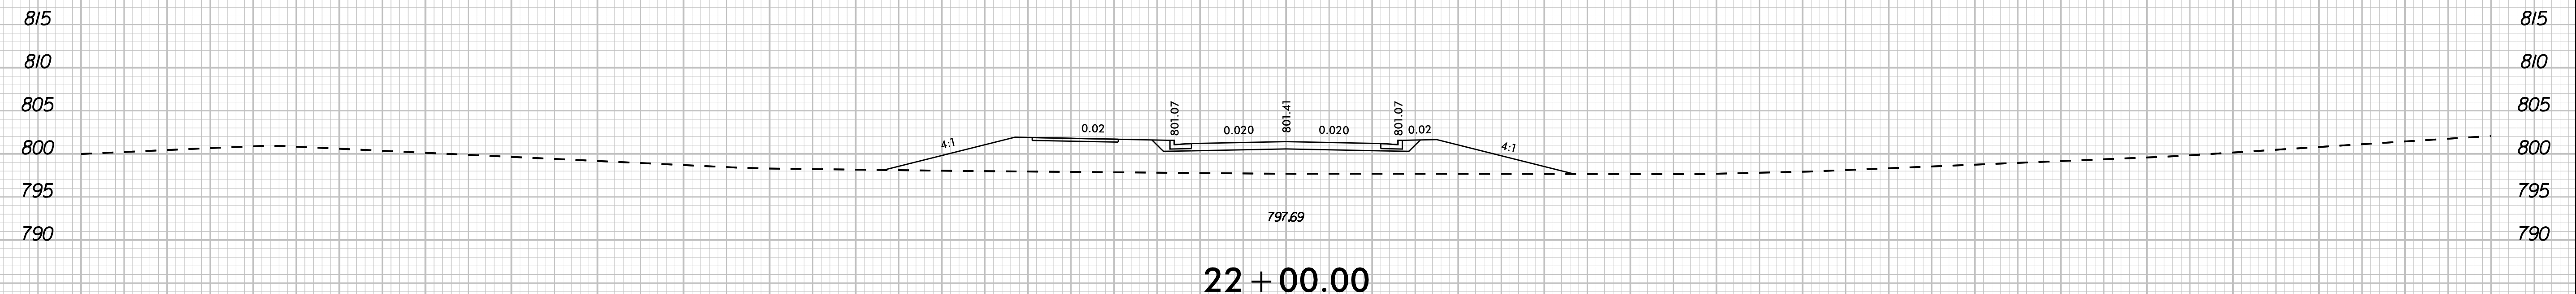

22 + 00.00

-L- POTTS STREET

11/13/2017

140 130 120 110 100 90 80 70 60 50 40 30 20 10 0 10 20 30 40 50 60 70 80 90 100 110 120 130 140