



ROUNDBABOUT – SEE SHEET 2B-1

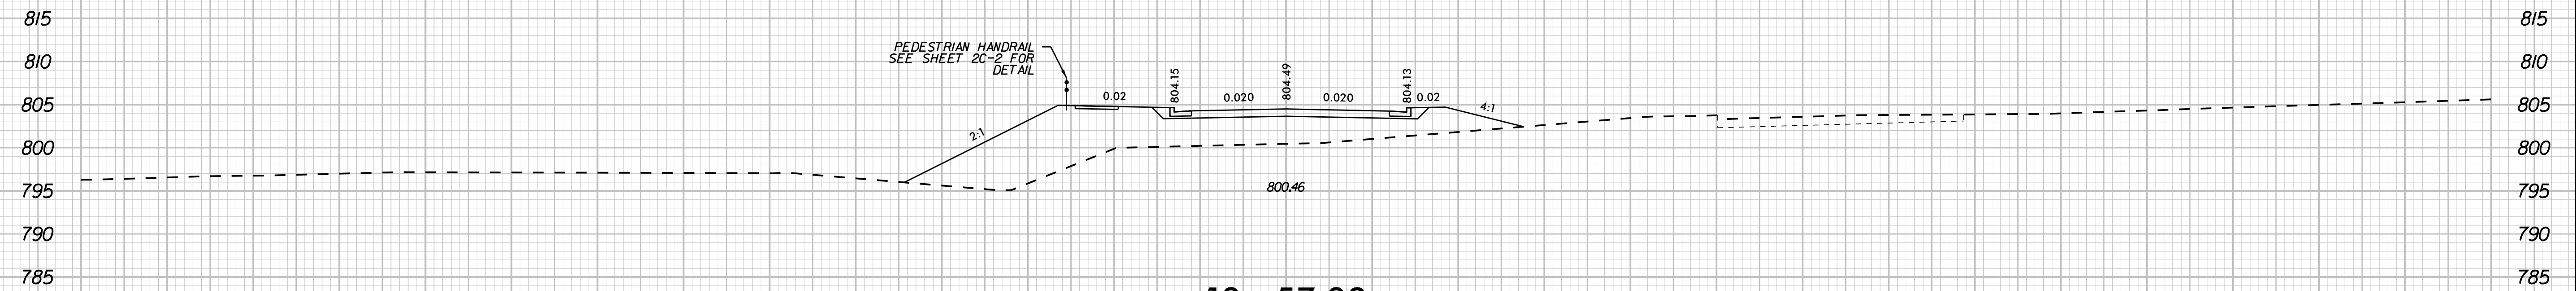

13 + 57.38

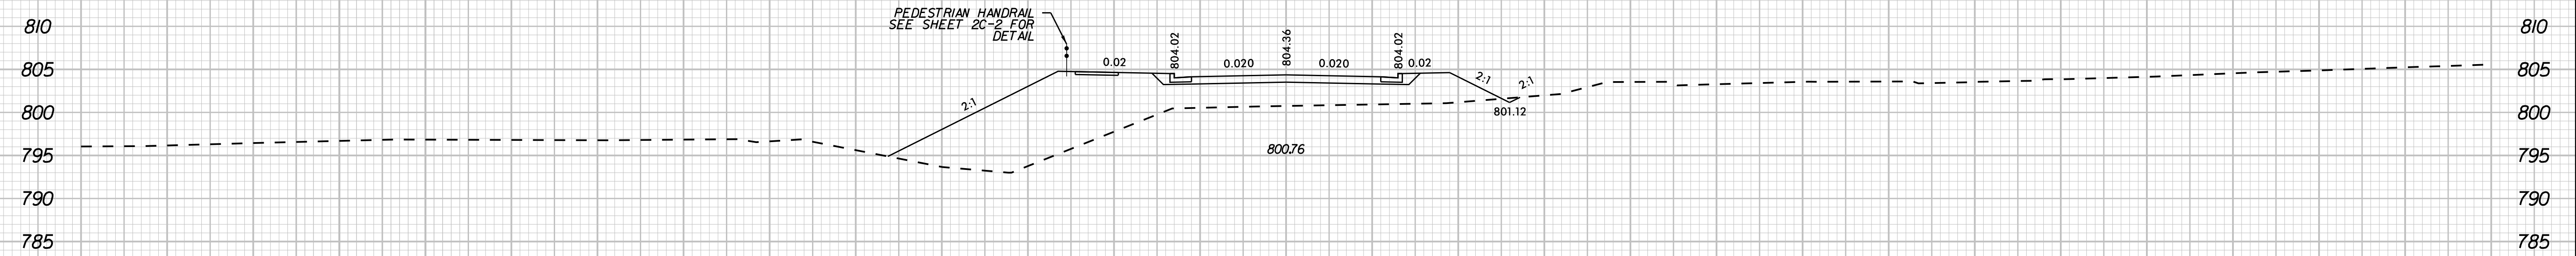

13 + 50.00

-YI- DAVIDSON STREET

11/13/2017