

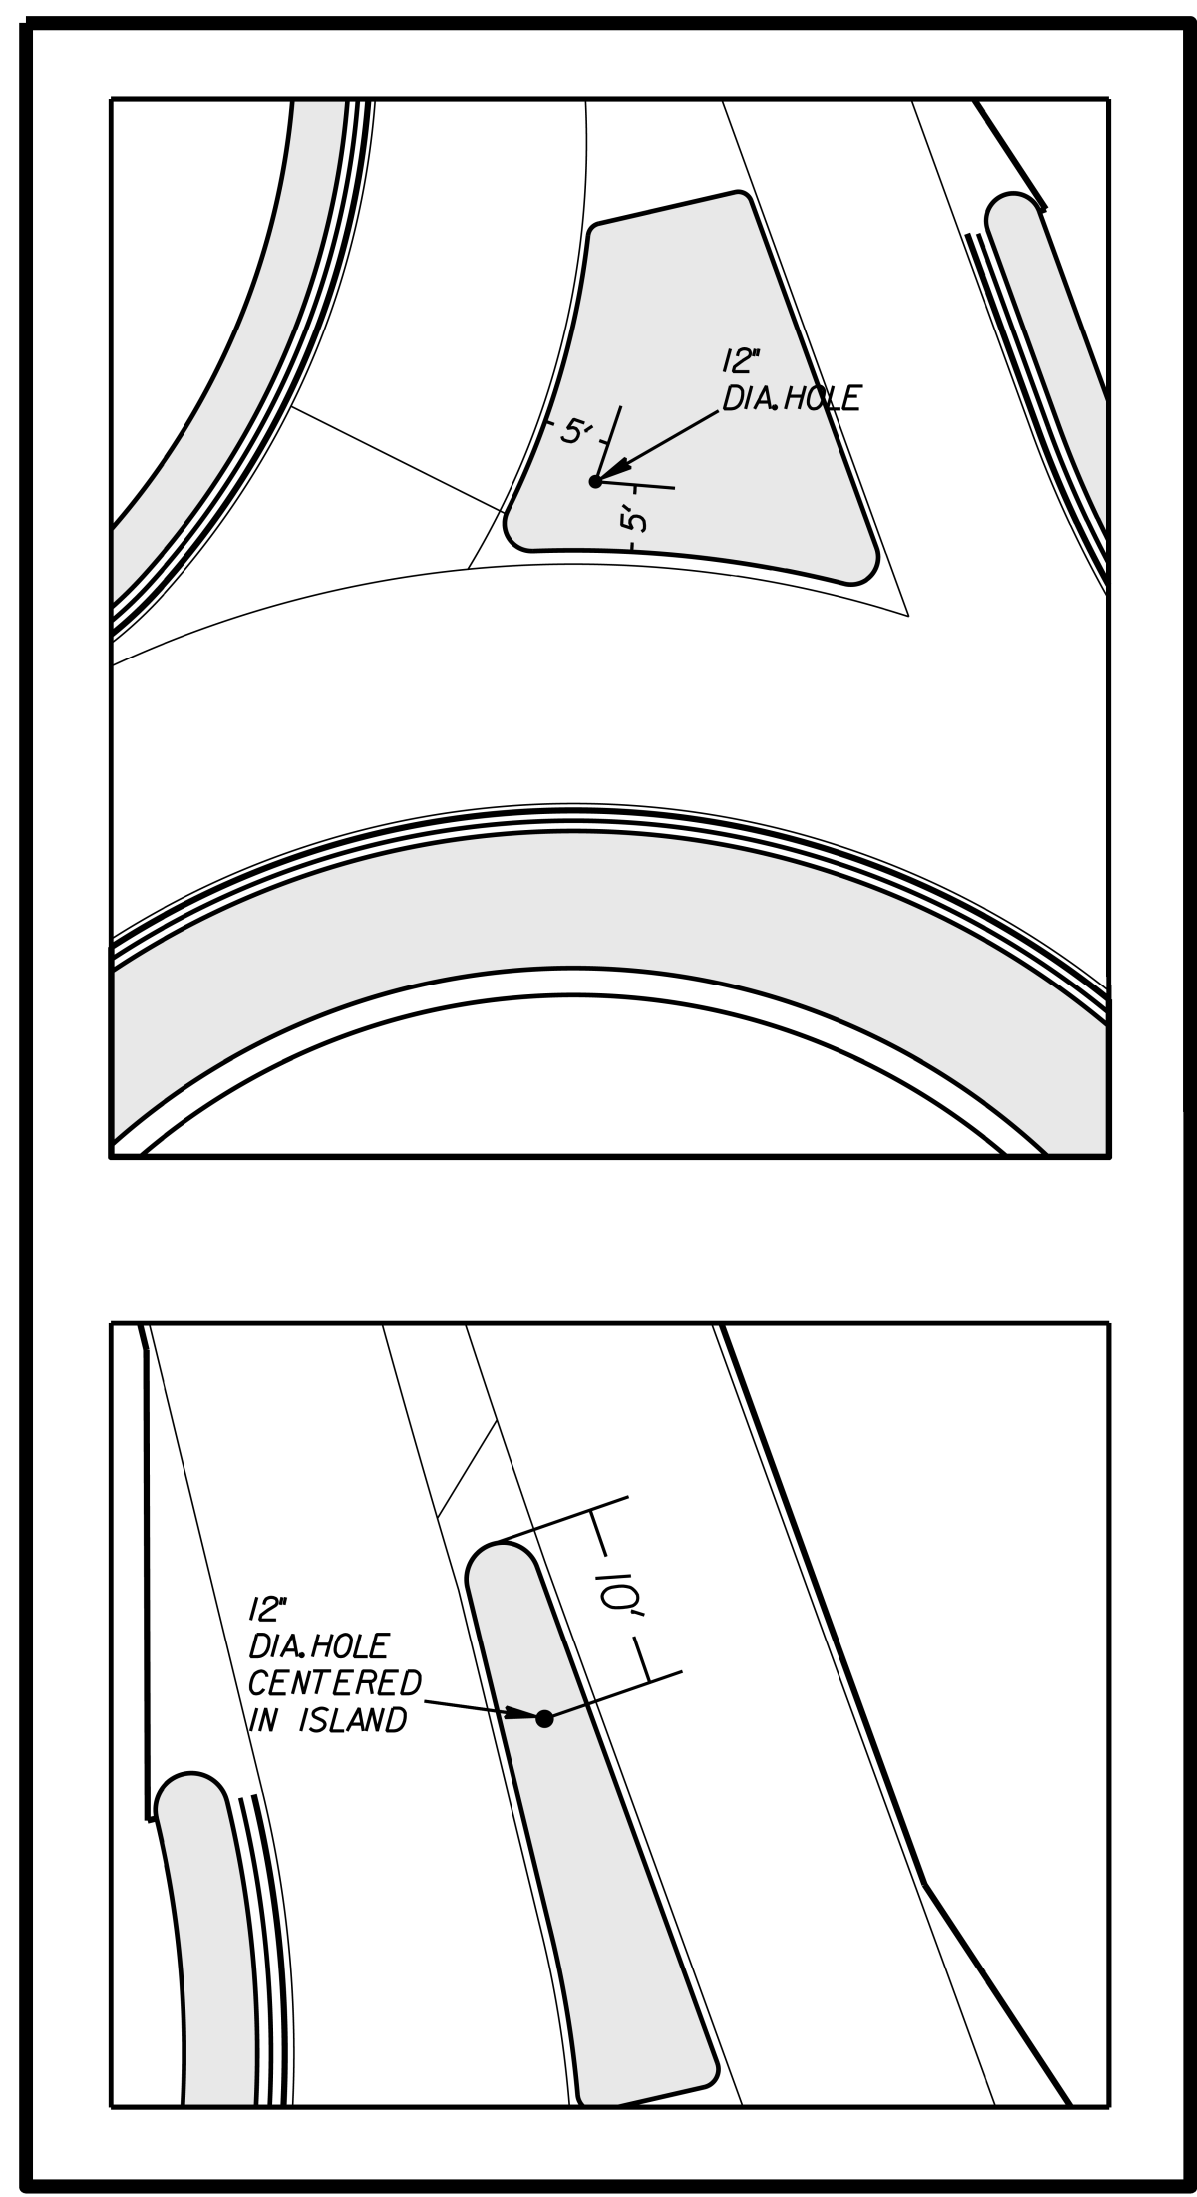


12" DIA. HOLE LOCATION
FOR SIGN U-CHANNEL POST
IN SPLITTER ISLANDS

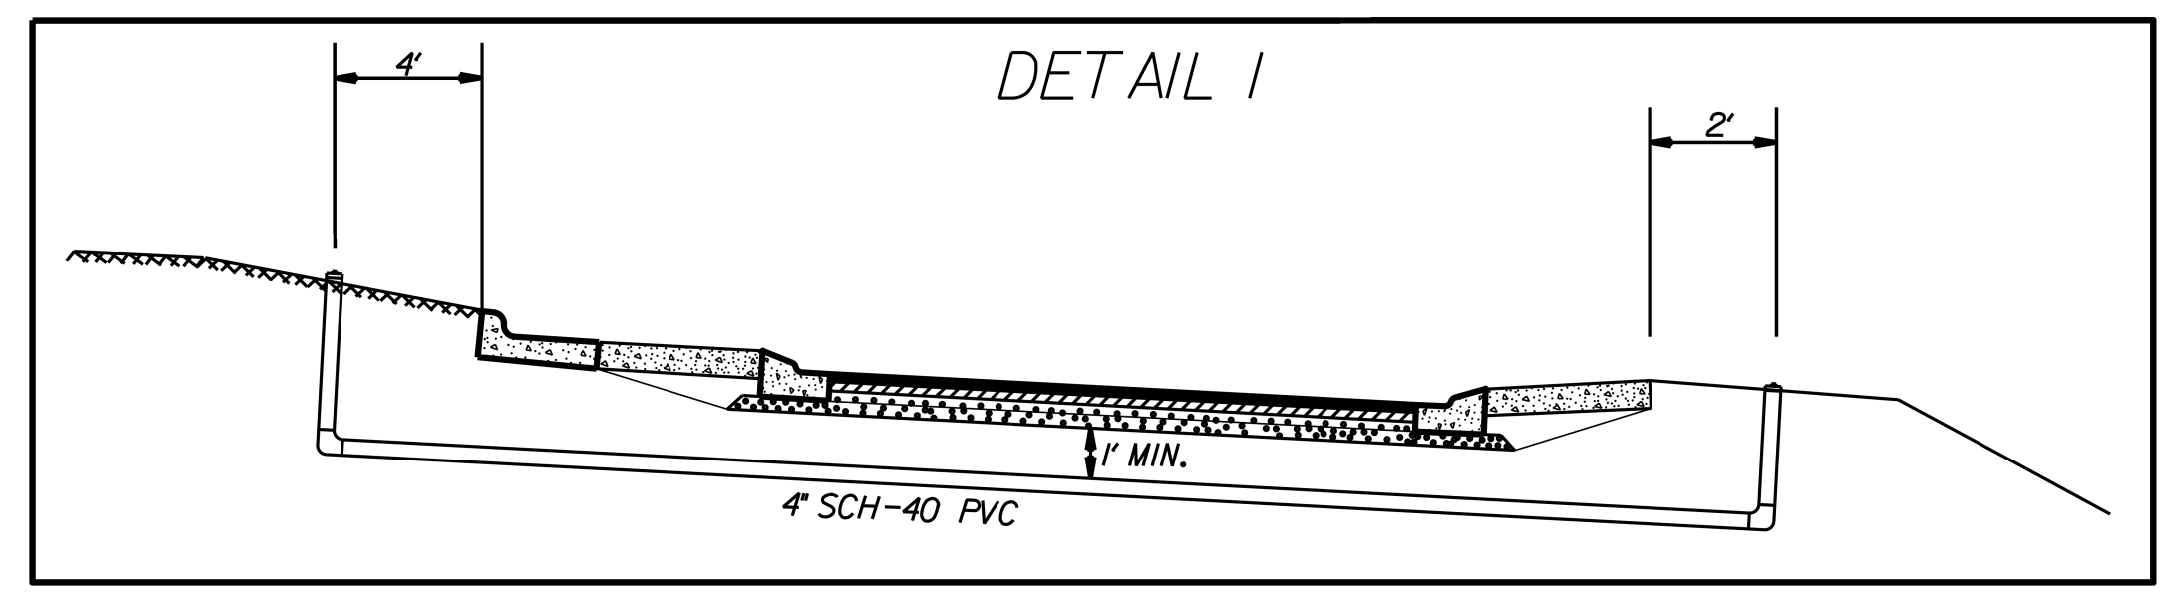

* NOTE:
1.) 50 ft. minimum distance
to cross walk
2.) 100 ft. minimum distance
to roundabout

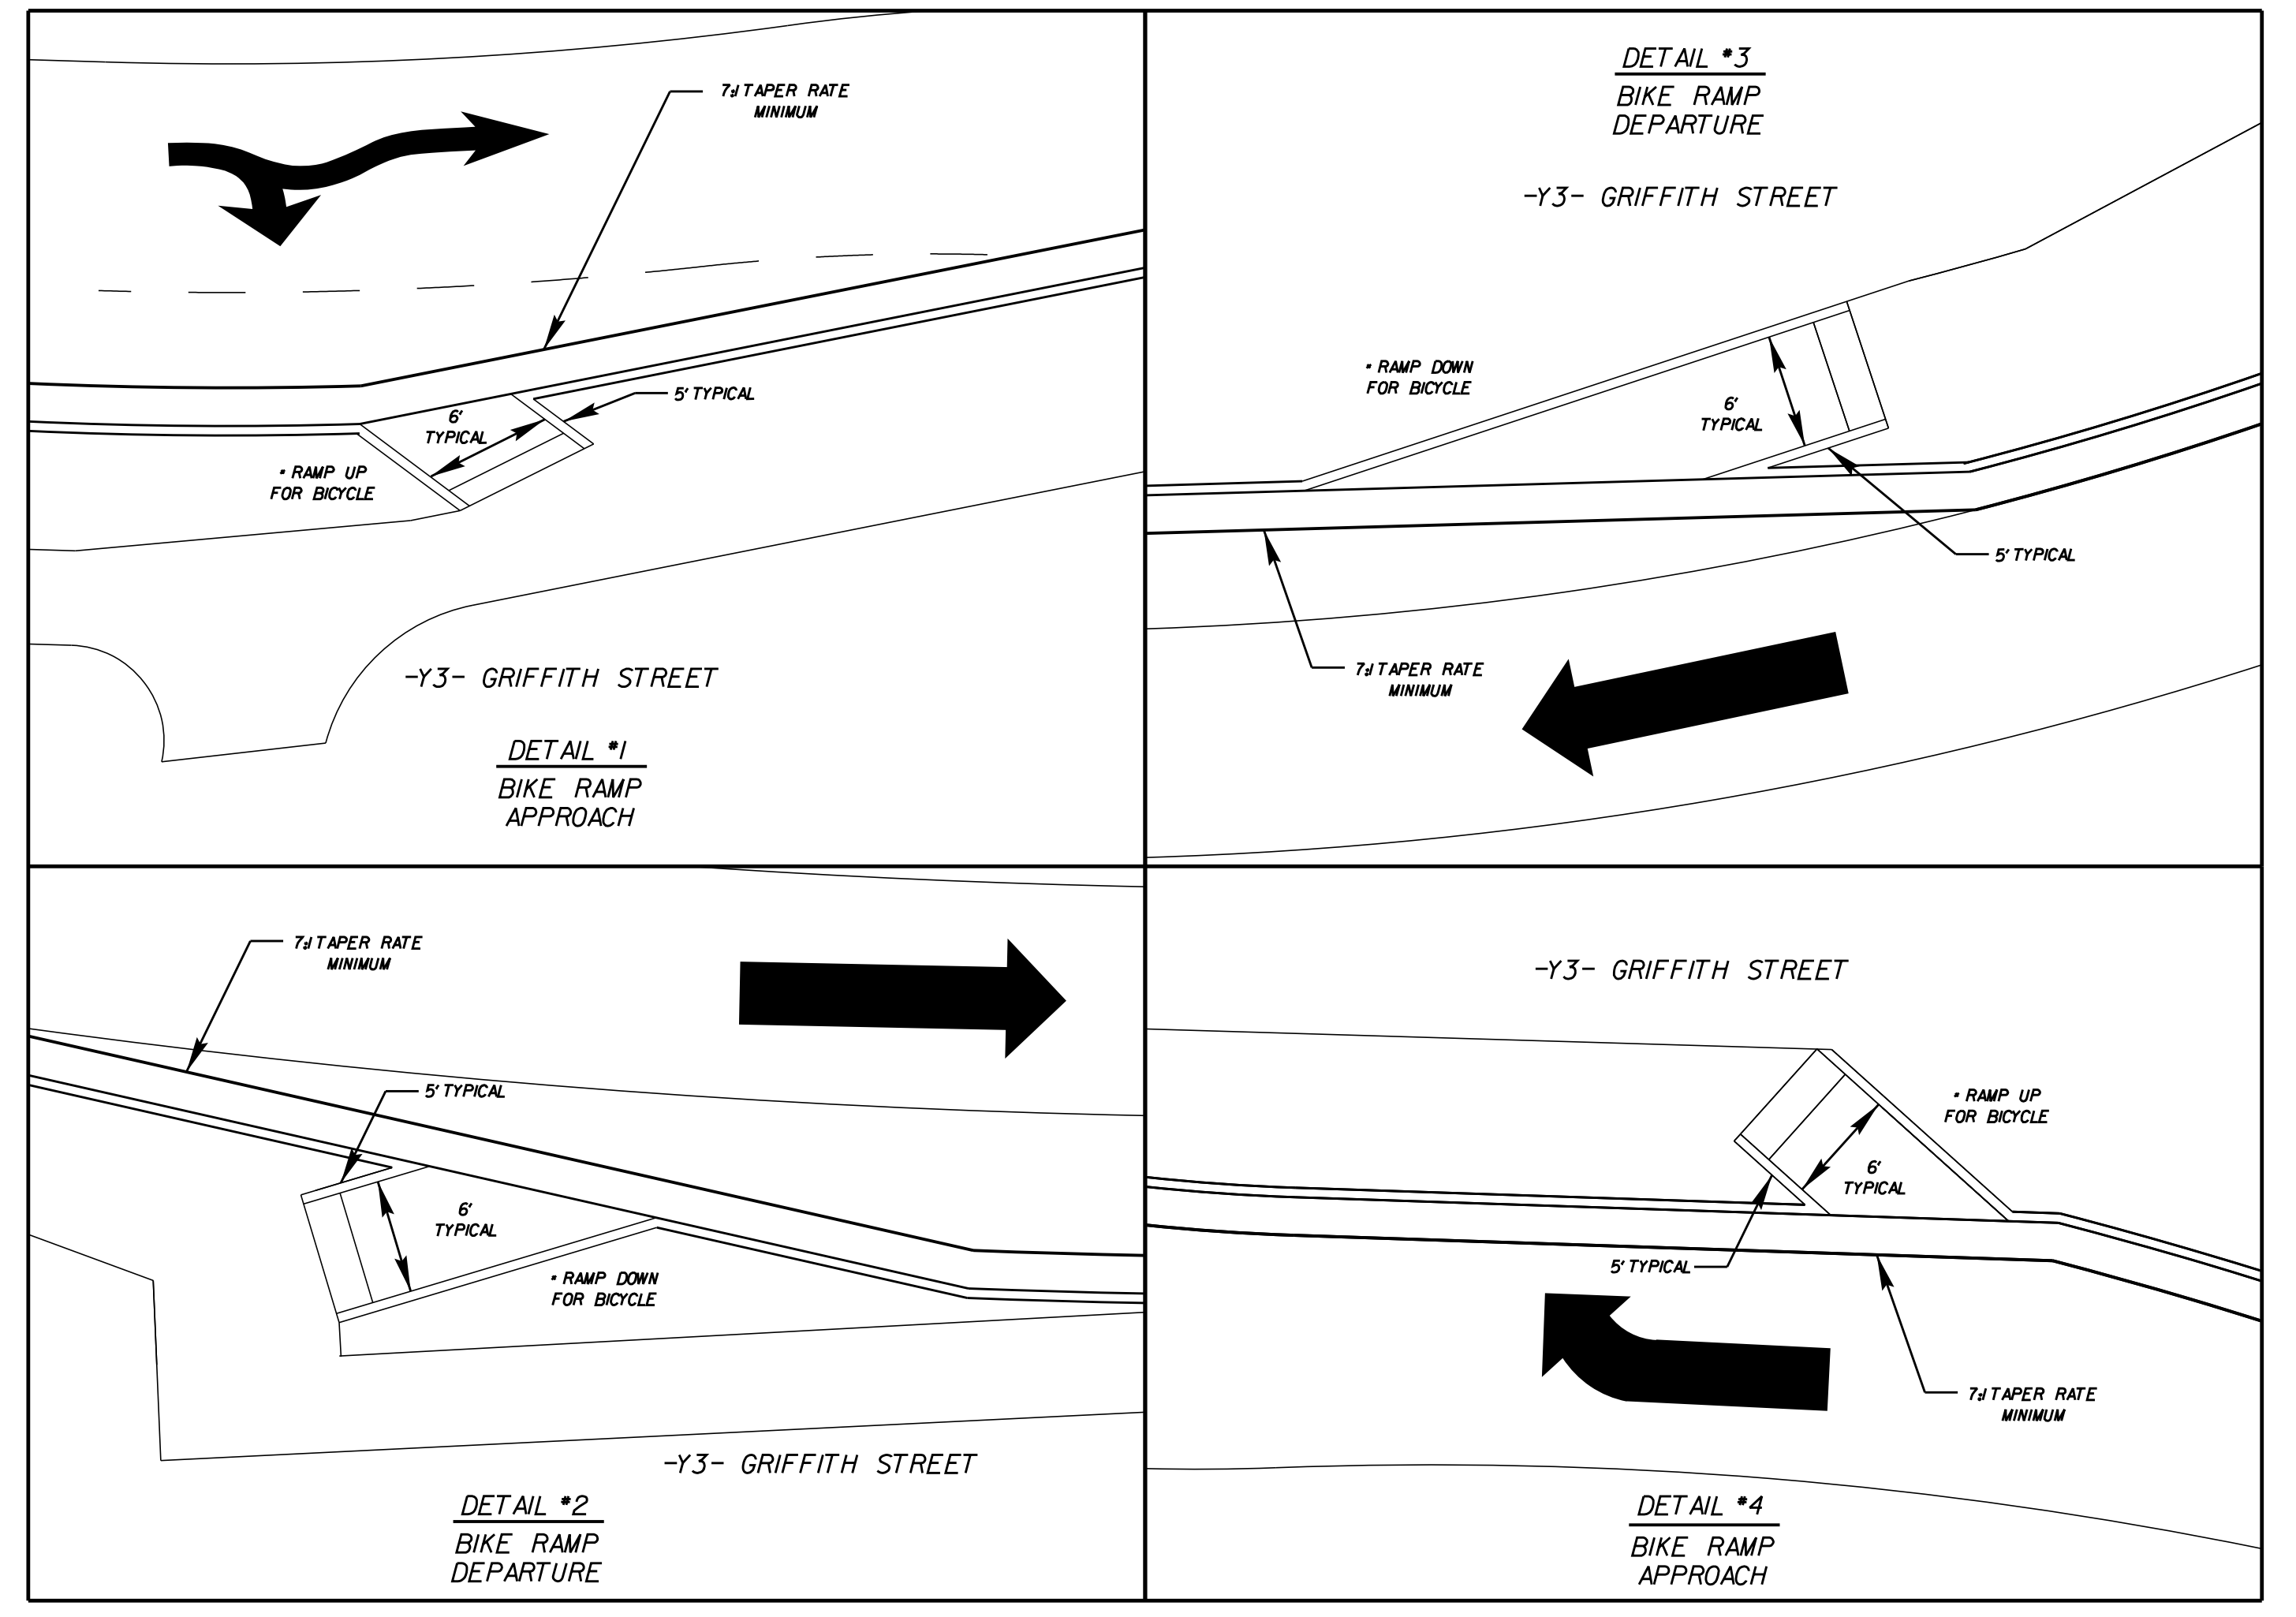

PVC PIPE DETAIL