

5/14/1999


REVISIONS

8/28/2023

Kimley»Horn

200 SOUTH TRYON, SUITE 200
CHARLOTTE, N.C. 28202

PROJECT REFERENCE NO. U-5907	SHEET NO. 6A
ROADWAY DESIGN ENGINEER	HYDRAULICS ENGINEER
DOCUMENT NOT CONSIDERED FINAL UNLESS ALL SIGNATURES COMPLETED	

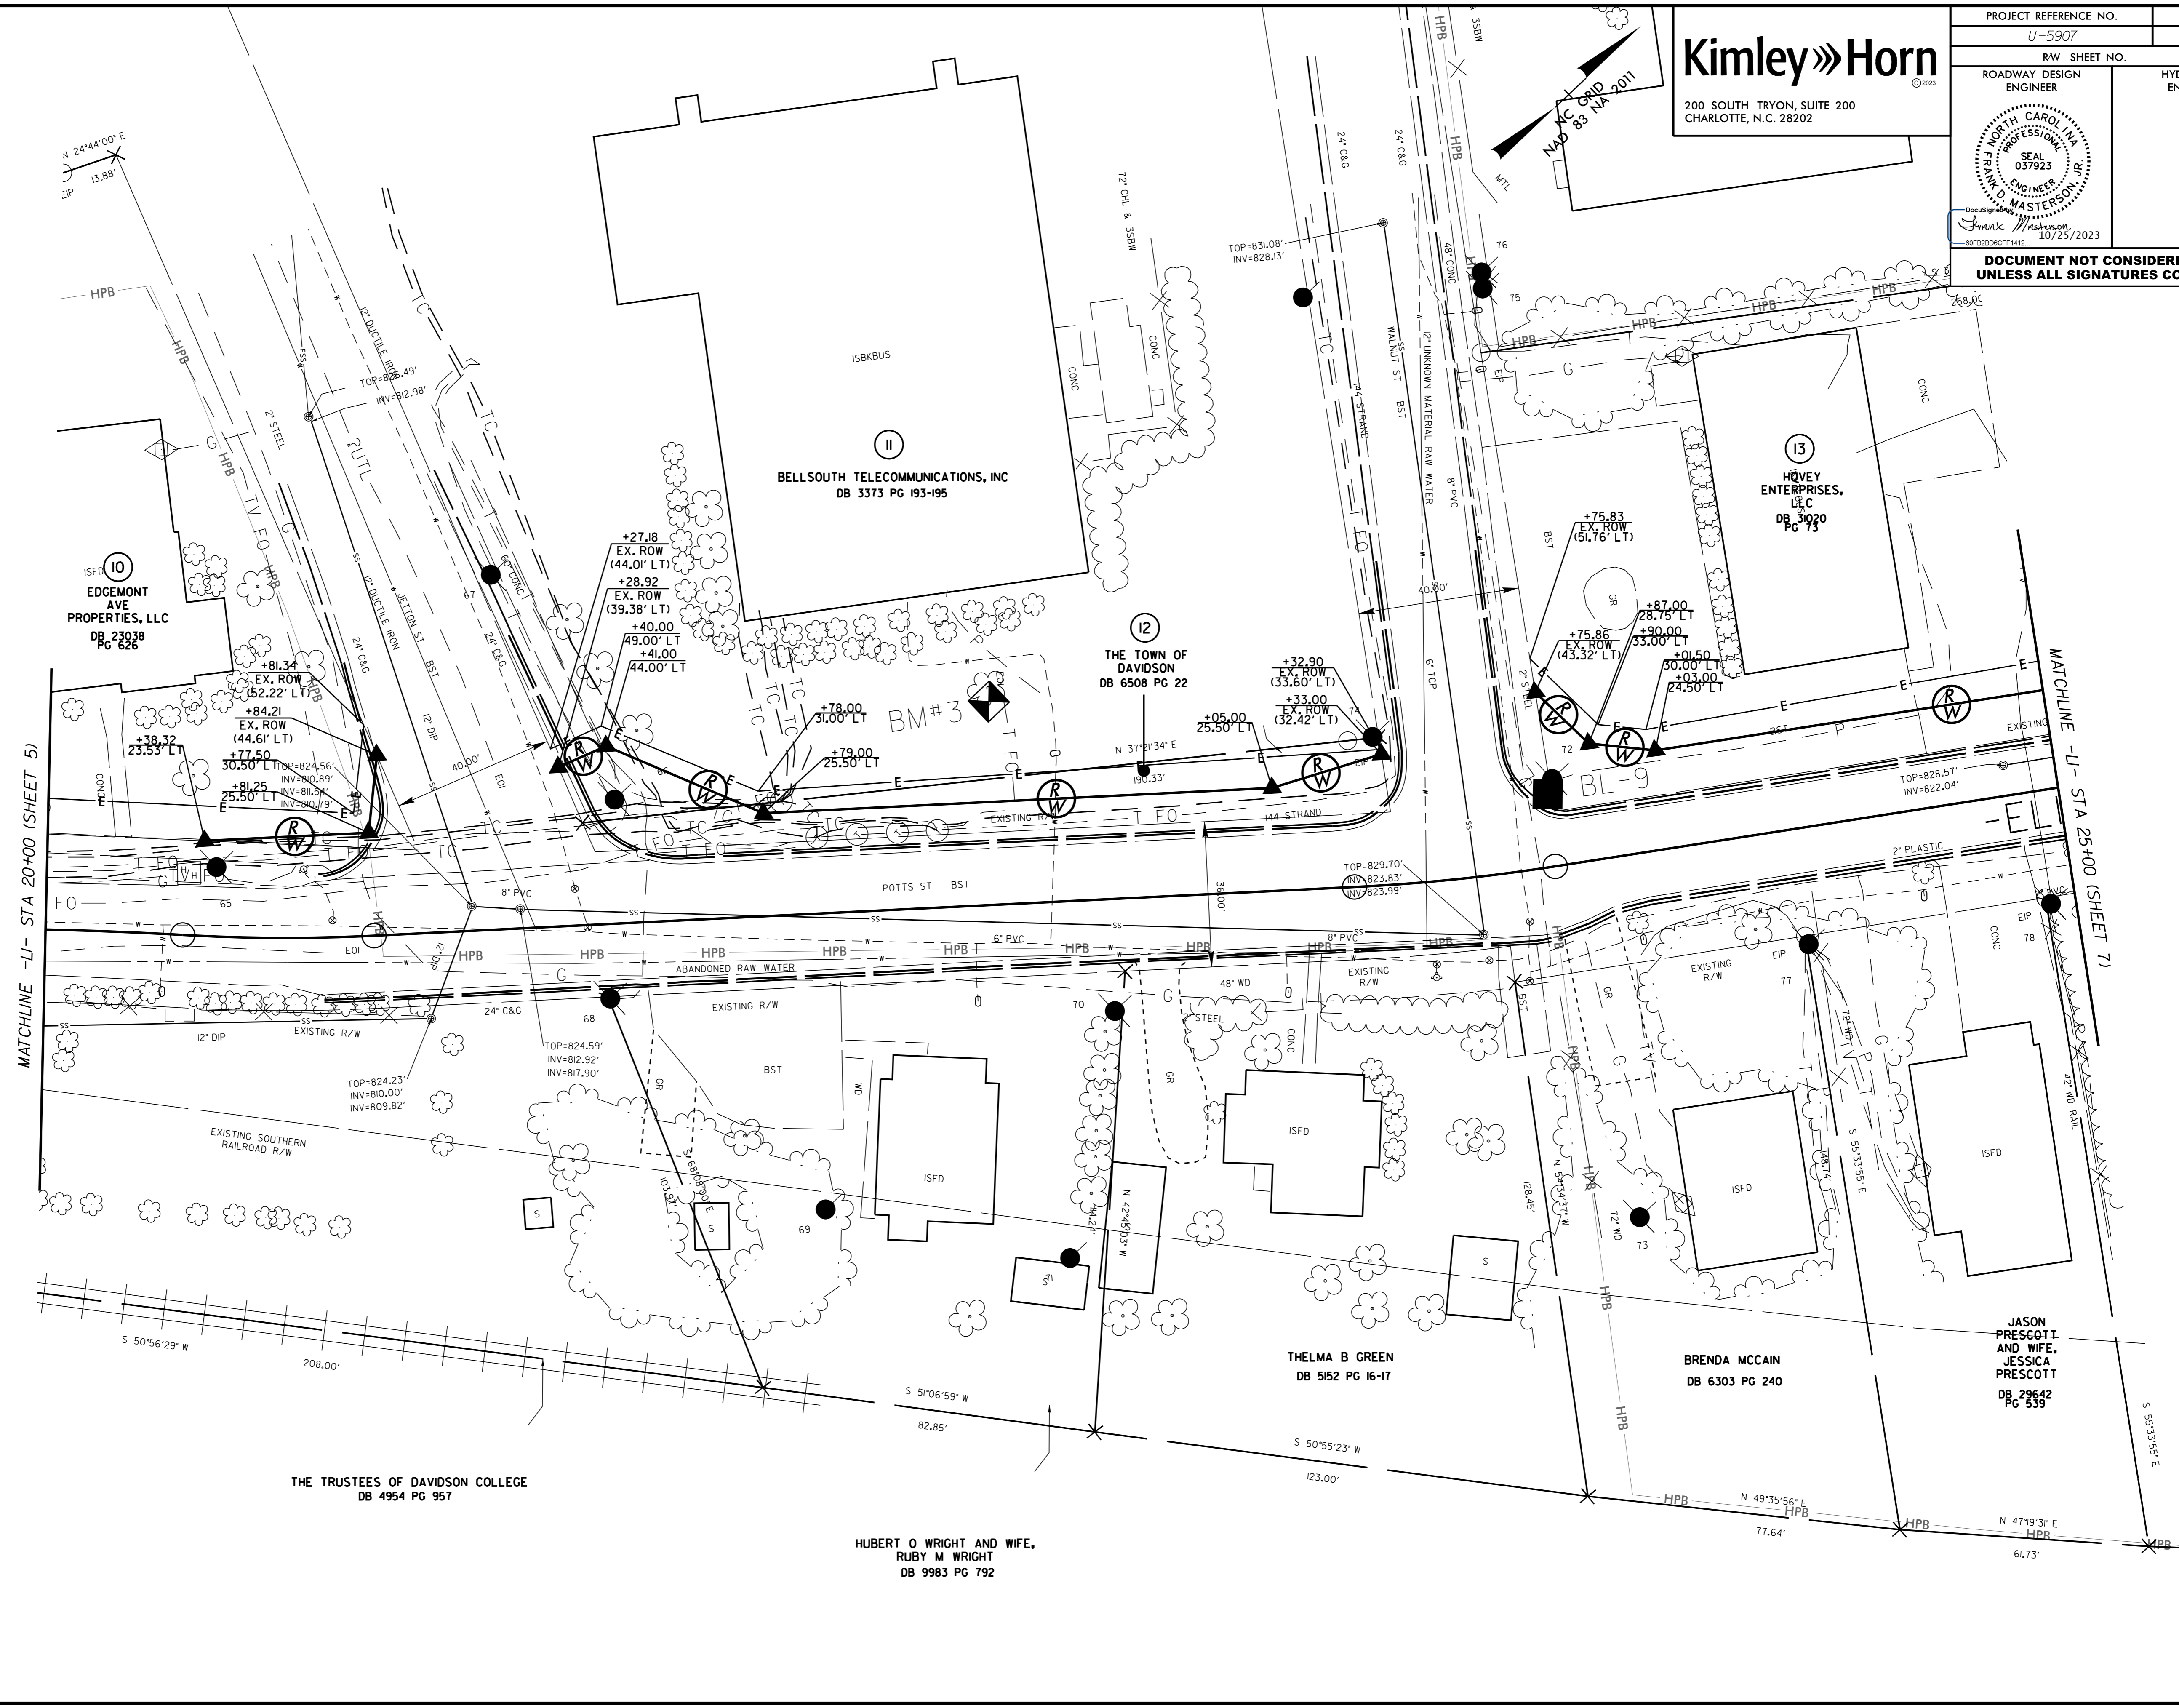

10
ISFD
EDGEMONT
AVE
PROPERTIES, LLC
DB 23038
PG 626

11
ISBKBUS
BELLSOUTH TELECOMMUNICATIONS, INC
DB 3373 PG 193-195

12
THE TOWN OF
DAVIDSON
DB 6508 PG 22

13
HOVEY
ENTERPRISES,
LLC
DB 31020
PG 73

THE TRUSTEES OF DAVIDSON COLLEGE
DB 4954 PG 957

HUBERT O WRIGHT AND WIFE,
RUBY M WRIGHT
DB 9983 PG 792

THELMA B GREEN
DB 5152 PG 16-17

BRENDA MCCAIN
DB 6303 PG 240

JASON
PRESCOTT
AND WIFE,
JESSICA
PRESCOTT
DB 29642
PG 539

MATCHLINE -LJ- STA 20+00 (SHEET 5)

MATCHLINE -LJ- STA 25+00 (SHEET 7)