

5/14/99

REVISIONS



ROW REV. - 10/11/21 - UPDATED PARCEL 32 WITH REVISED EASEMENTS.

8/28/2023

Kimley»Horn

200 SOUTH TRYON, SUITE 200
CHARLOTTE, N.C. 28202

PROJECT REFERENCE NO.		SHEET NO.	
U-5907		12A	
RW SHEET NO.		HYDRAULICS ENGINEER	
ROADWAY DESIGN ENGINEER		HYDRAULICS ENGINEER	
DOCUMENT NOT CONSIDERED FINAL UNLESS ALL SIGNATURES COMPLETED			

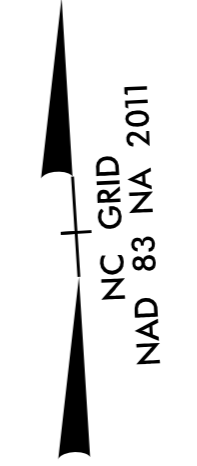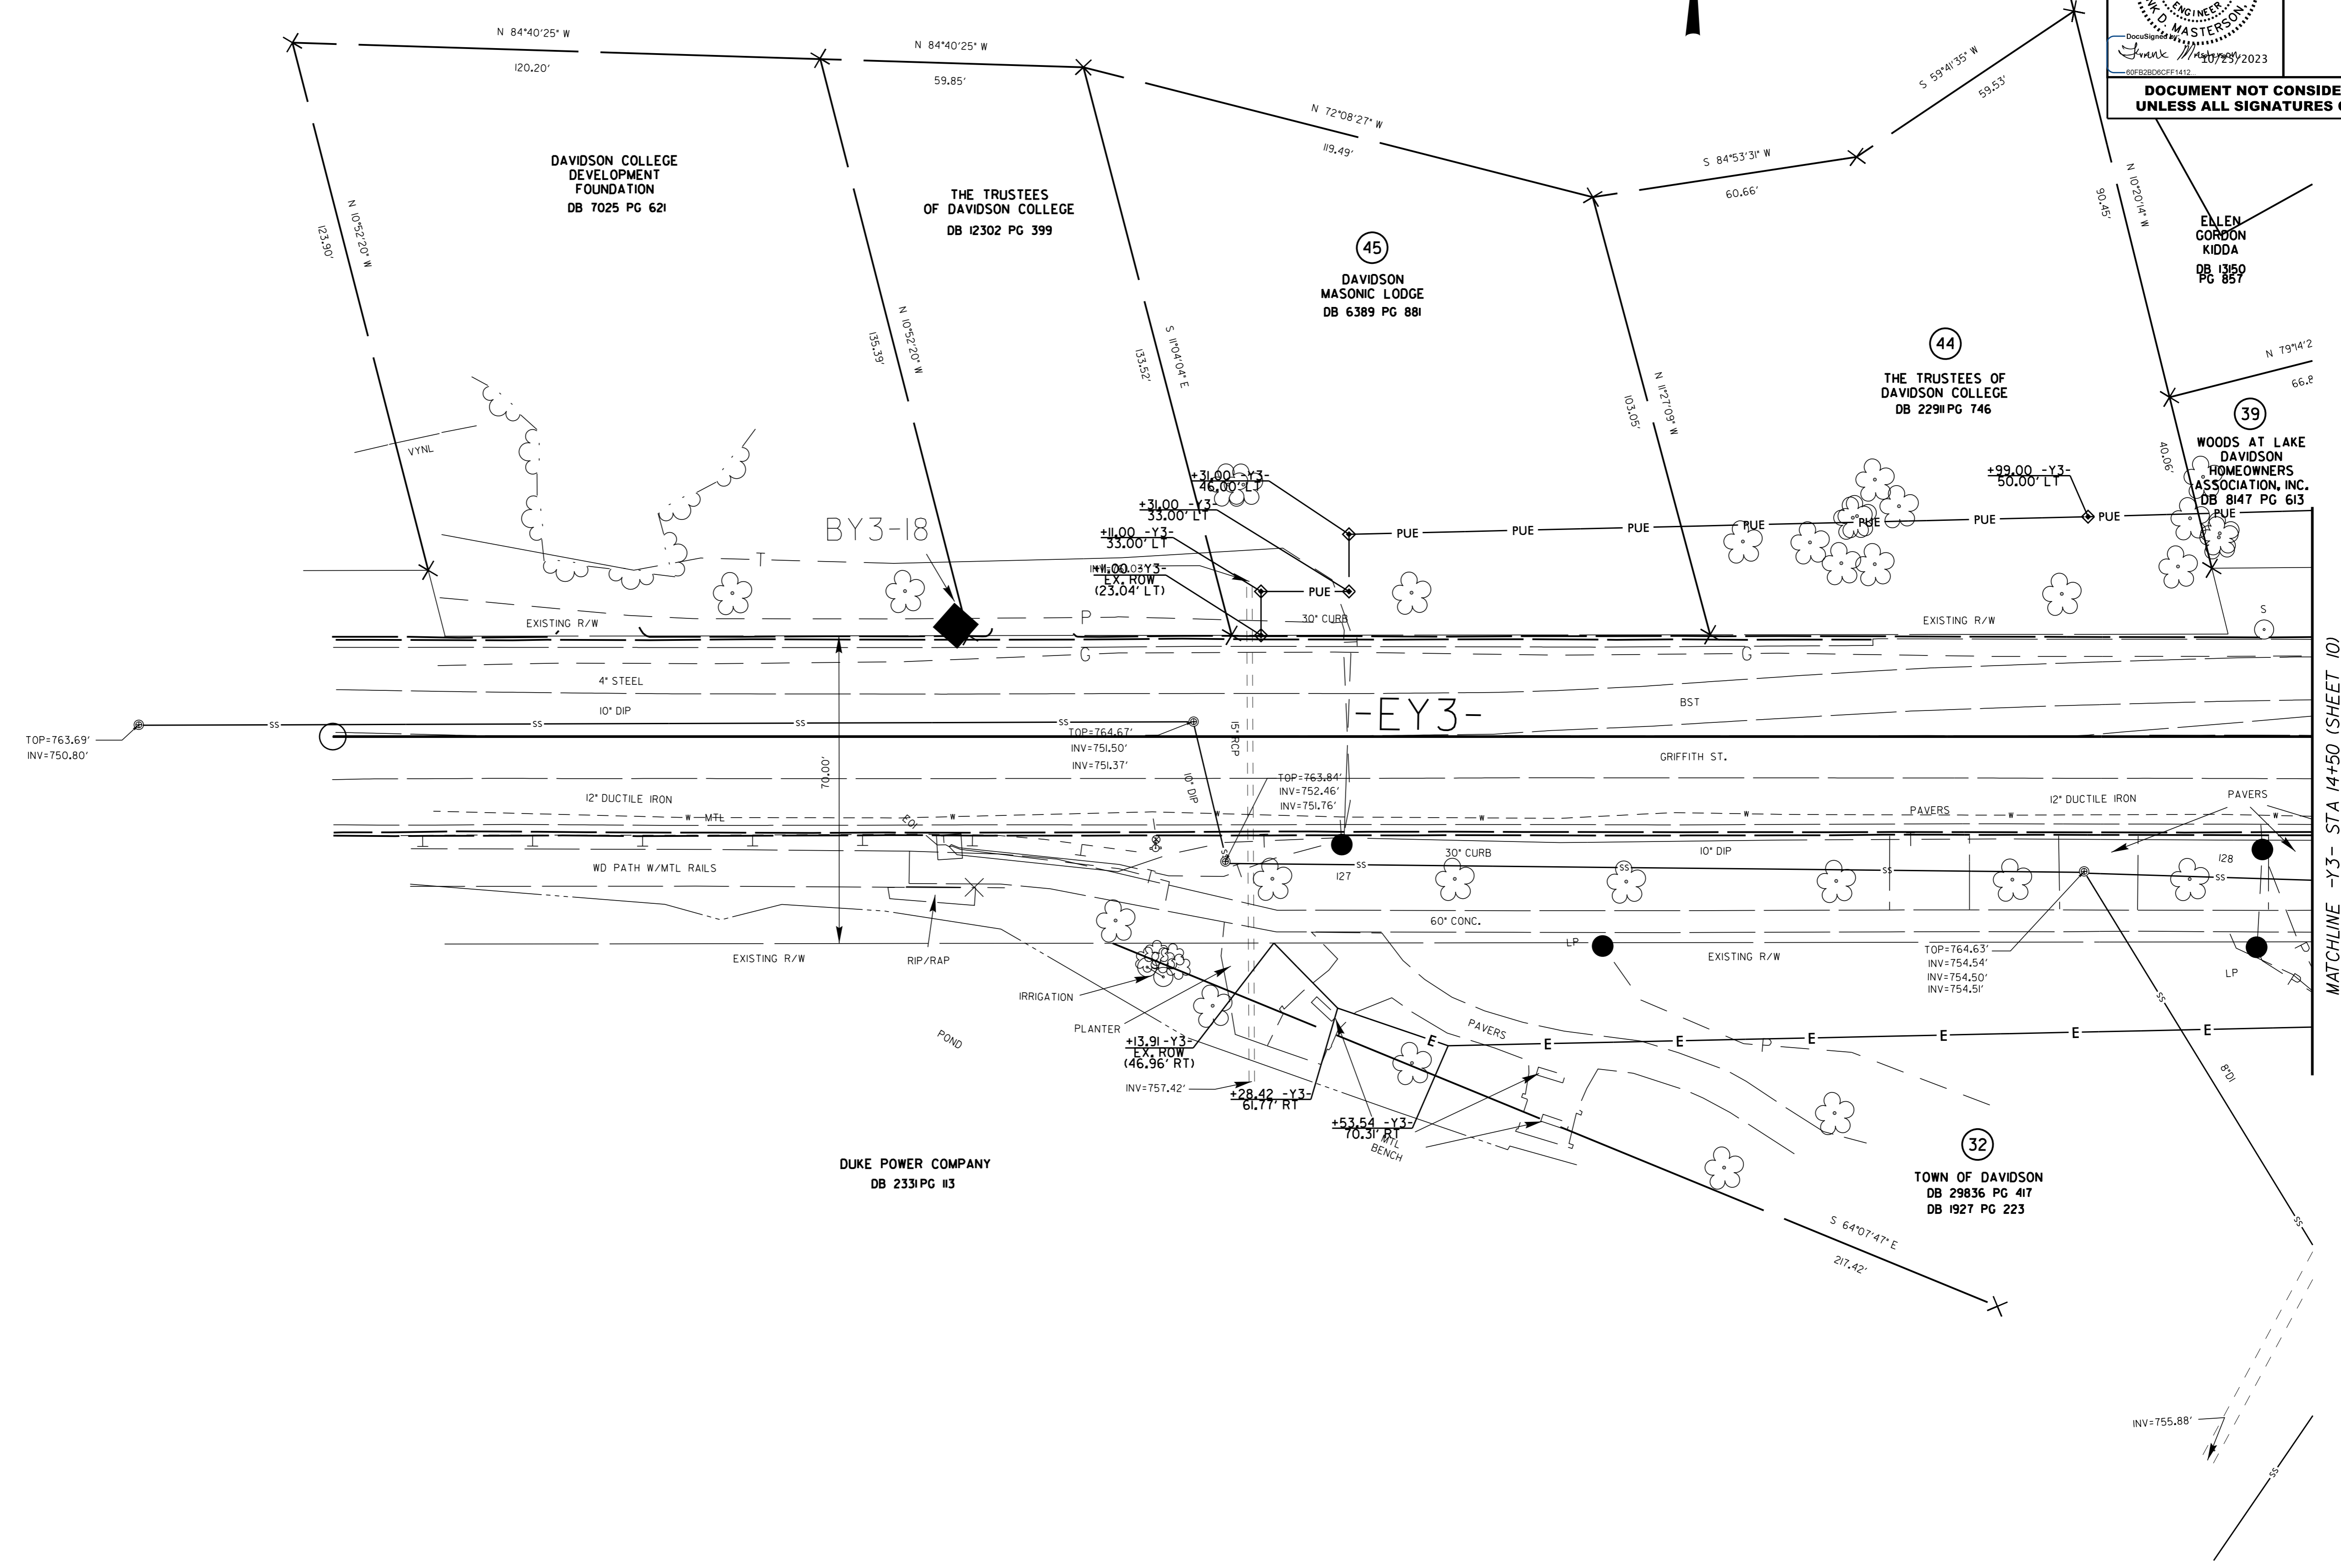

MATCHLINE -Y3- STA 14+50 (SHEET 10)