

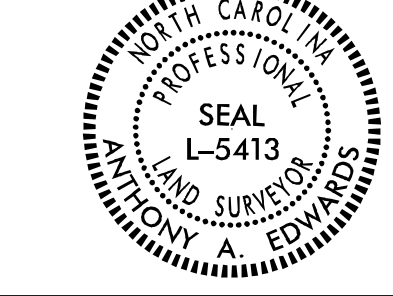


Location and Surveys

PROJECT SURVEYOR

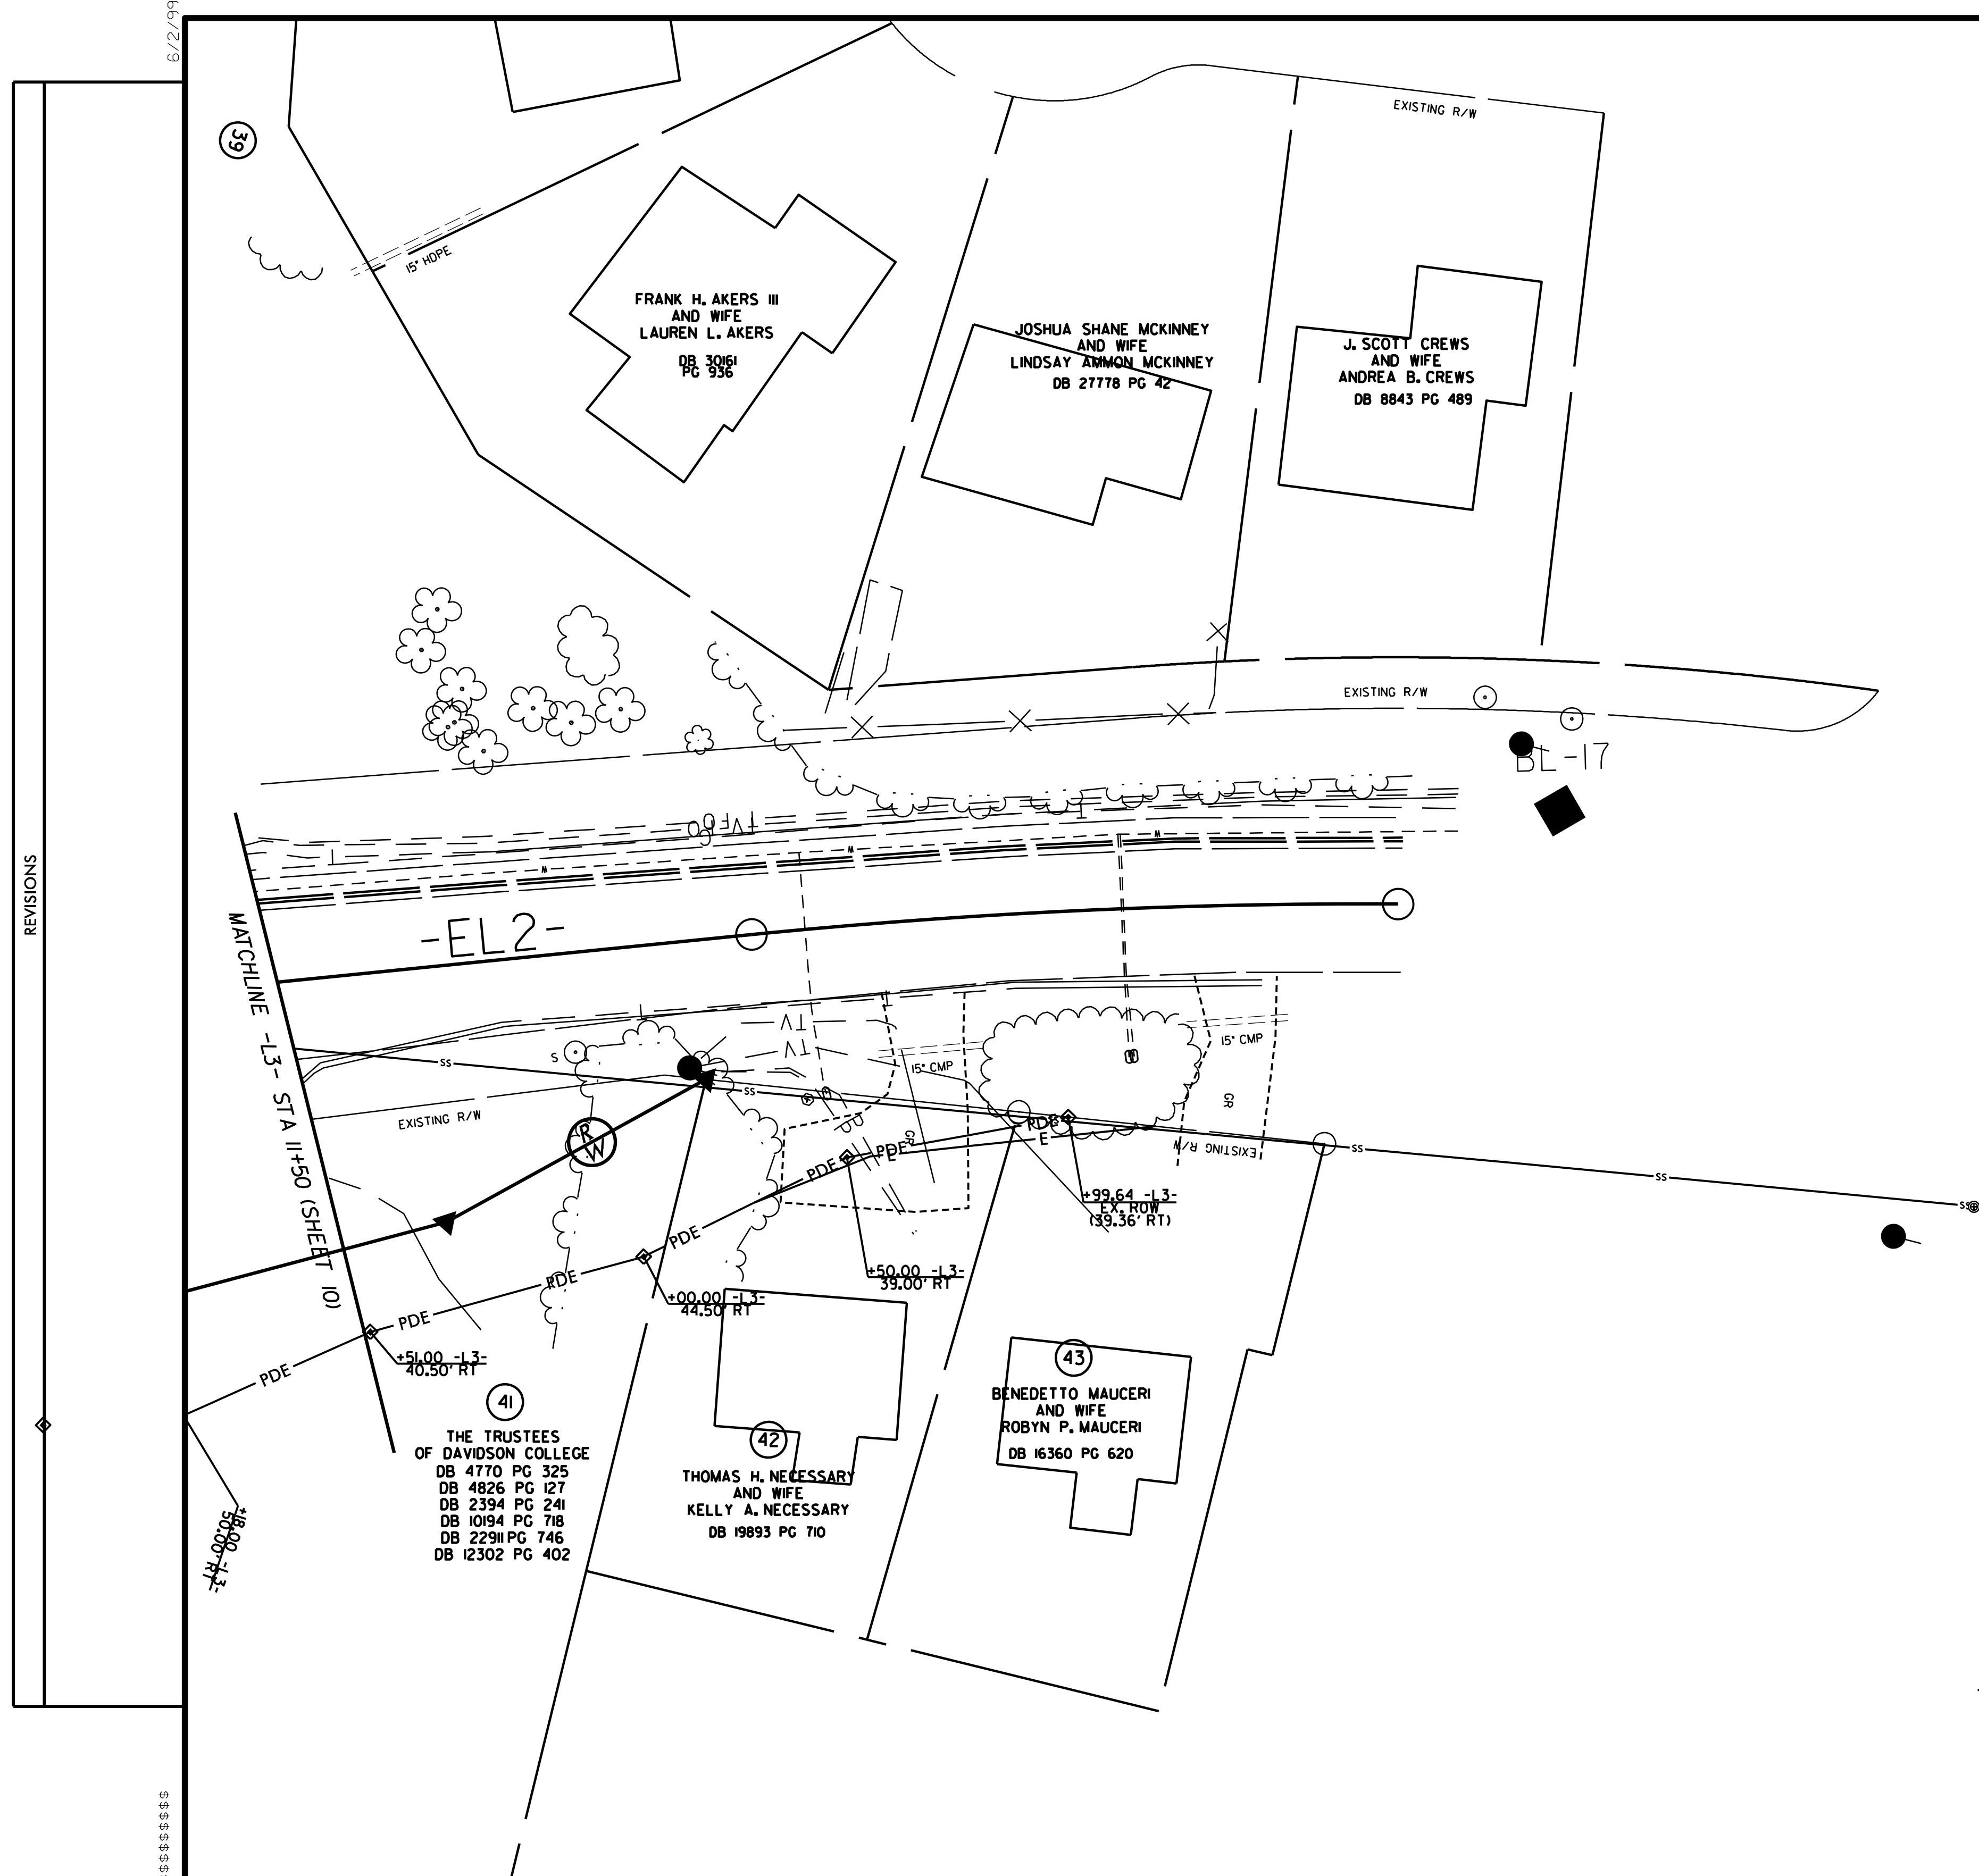

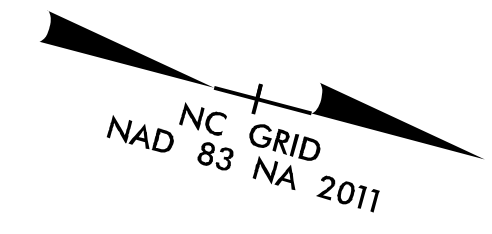

DOCUMENT NOT CONSIDERED FINAL
UNLESS ALL SIGNATURES COMPLETED



REVISIONS

NOTES:

- IF FURTHER INFORMATION REGARDING PROJECT CONTROL IS NEEDED, PLEASE CONTACT THE LOCATION AND SURVEYS UNIT.
- PROJECT CONTROL WAS ESTABLISHED USING GNSS, THE GLOBAL NAVIGATION SATELLITE SYSTEM.

	PAVEMENT REMOVAL
	REMOVE AND REPLACE EXISTING SIDEWALK AND DRIVEWAY
RADI DIMENSIONS ARE TO THE EDGE OF PAVEMENT UNLESS OTHERWISE NOTED	
SEE SHEET 15 FOR -L3- PROFILE	

6/2/21

50
49
