
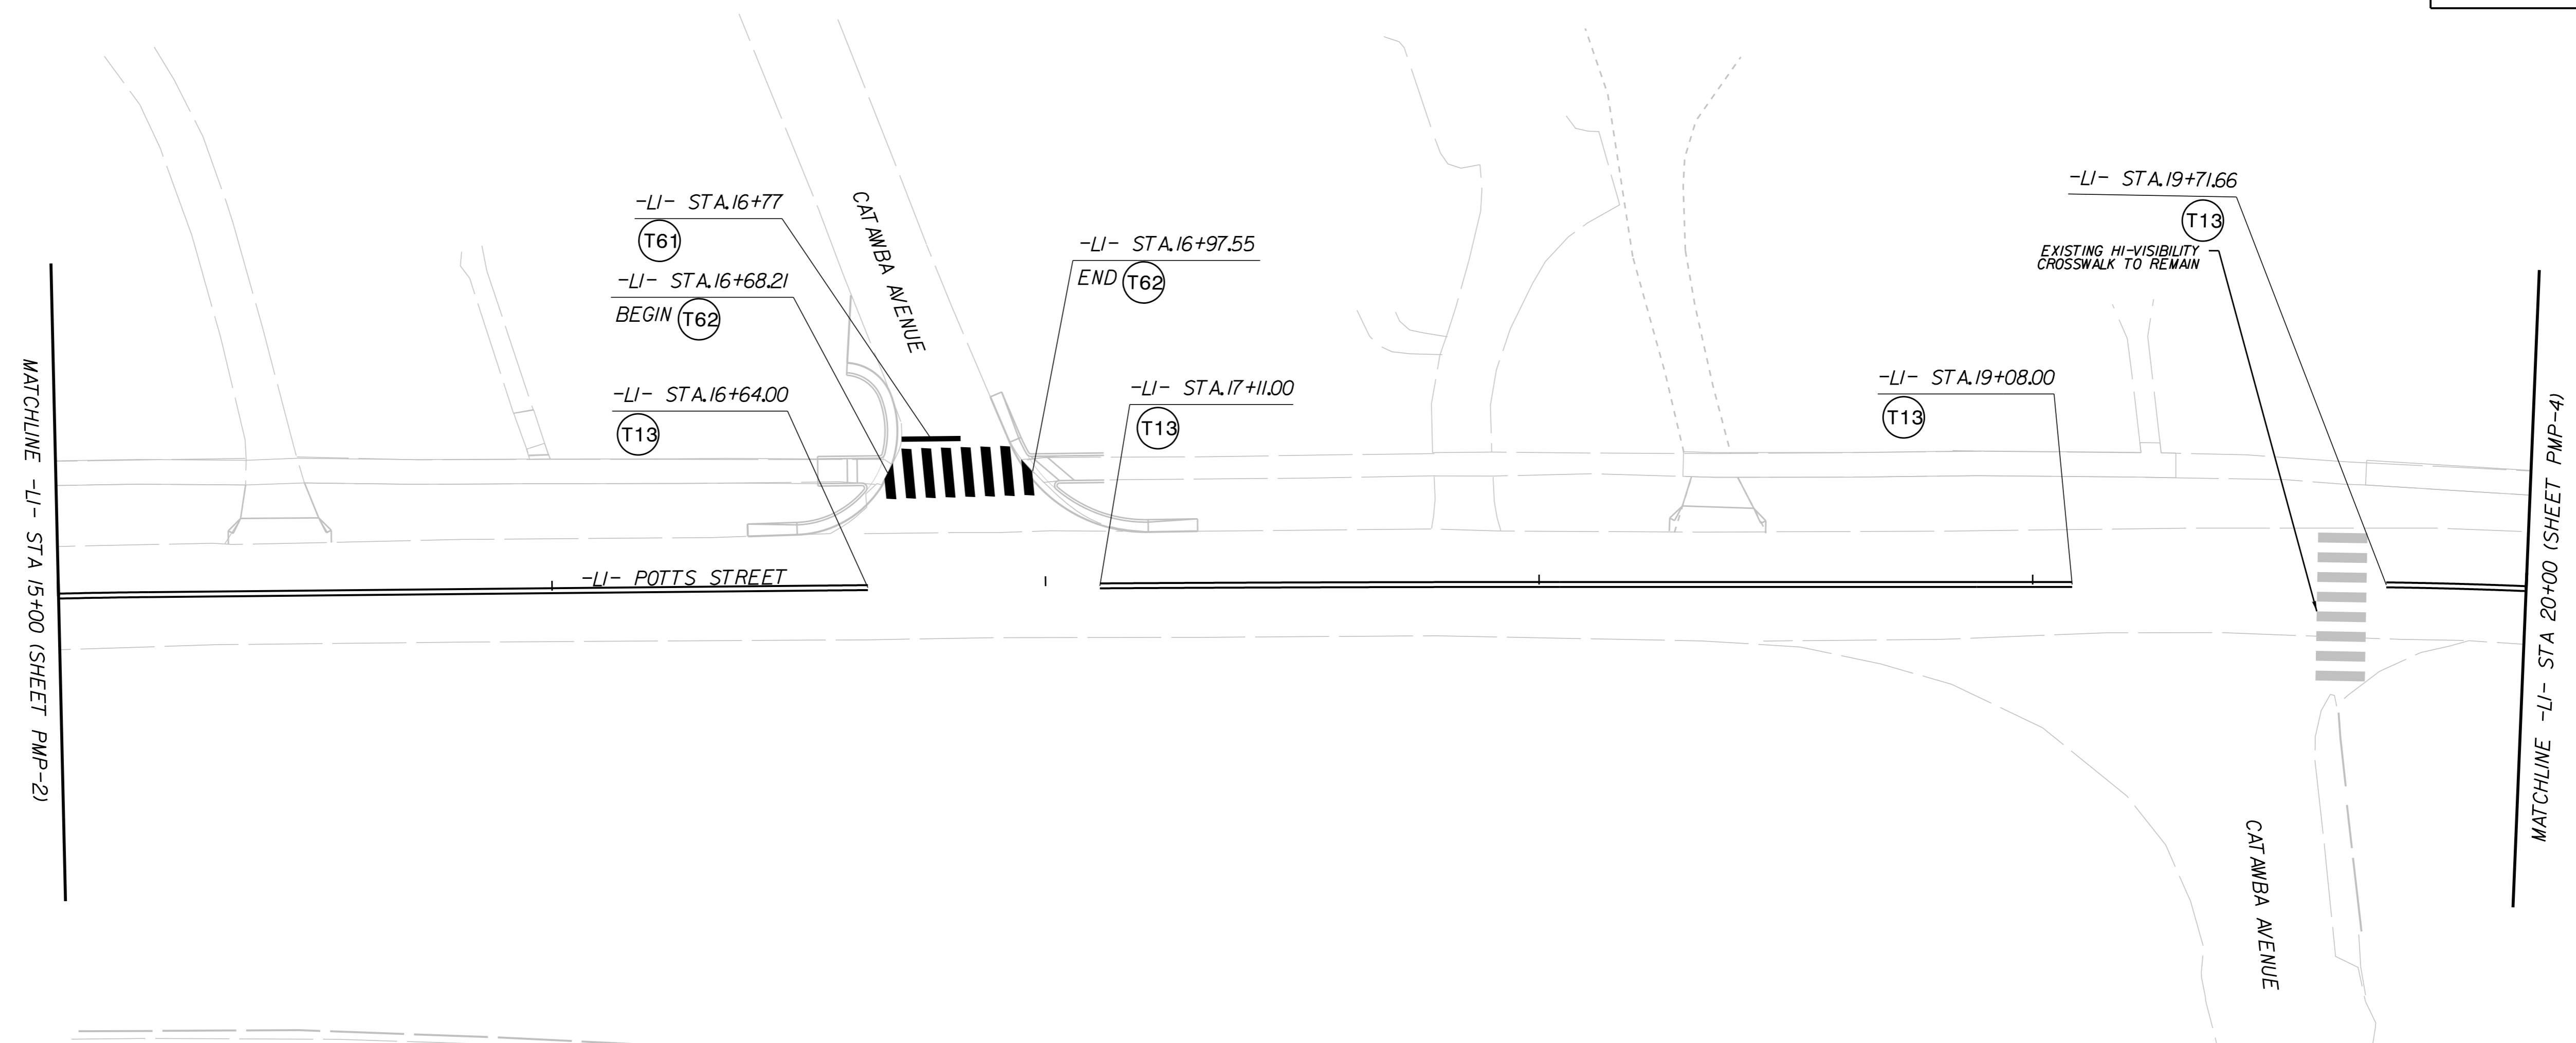


**DOCUMENT NOT CONSIDERED FINAL  
 UNLESS ALL SIGNATURES COMPLETED**

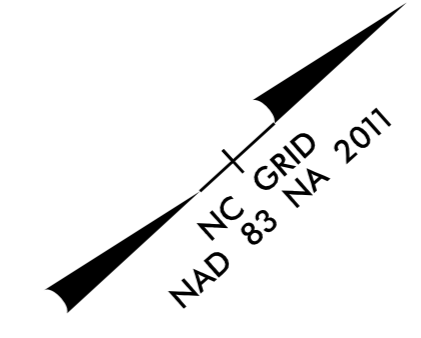

**THERMOPLASTIC PAVEMENT MARKING LINES**

- |                                    |                                 |
|------------------------------------|---------------------------------|
| T1 - THERMOPLASTIC (4", 90 MILS)   | WHITE EDGELINE                  |
| T2 - THERMOPLASTIC (4", 90 MILS)   | WHITE SOLID LANE LINE           |
| T4 - THERMOPLASTIC (4", 90 MILS)   | 3 FT. - 9 FT./SP WHITE MINISKIP |
| T10 - THERMOPLASTIC (4", 90 MIL)   | YELLOW EDGELINE                 |
| T13 - THERMOPLASTIC (4", 90 MILS)  | YELLOW DOUBLE CENTER LINE       |
| T40 - THERMOPLASTIC (8", 90 MILS)  | WHITE GORELINE                  |
| T41 - THERMOPLASTIC (8", 90 MILS)  | WHITE DIAGONAL                  |
| T42 - THERMOPLASTIC (8", 90 MILS)  | YELLOW DIAGONAL                 |
| T45 - THERMOPLASTIC (8", 90 MILS)  | 3 FT. - 3 FT./SP WHITE MINISKIP |
| T61 - THERMOPLASTIC (24", 90 MILS) | WHITE STOPBAR                   |
| T62 - THERMOPLASTIC (24" 90 MILS)  | WHITE CROSSWALK LINE            |

**THERMOPLASTIC PAVEMENT MARKING SYMBOLS**

- |                                |  |
|--------------------------------|--|
| T70 - THERMOPLASTIC (90 MILS)  | LEFT TURN ARROW                        |
| T72 - THERMOPLASTIC (90 MILS)  | STRAIGHT ARROW                         |
| T73 - THERMOPLASTIC (90 MILS)  | COMBO. LEFT/STRAIGHT ARROW             |
| T90 - THERMOPLASTIC (90 MILS)  | BICYCLE SYMBOL                         |
| T91 - THERMOPLASTIC (90 MILS)  | BICYCLE STRAIGHT ARROW                 |
| T100 - THERMOPLASTIC (90 MILS) | ALPHANUMERIC CHAR.                     |
| T103 - THERMOPLASTIC (90 MILS) | 24" YIELD LINE TRIANGLE                |
| T112 - THERMOPLASTIC (90 MILS) | FISH-HOOK RIGHT/STRAIGHT ARROW         |
| T114 - THERMOPLASTIC (90 MILS) | FISH-HOOK LEFT/RIGHT/STRAIGHT ARROW    |
| T116 - THERMOPLASTIC (90 MILS) | FISH-HOOK W/CIRCLE LEFT ARROW          |
| T117 - THERMOPLASTIC (90 MILS) | FISH-HOOK W/CIRCLE LEFT/STRAIGHT ARROW |

K:\CHL\_PRJ\01036360\_U-5907\_Potts-Sloan\_ExtTrafficSigning\CADD\Pavement Marking Plans\U-5907\_rdy\_pmp\_4.dgn

9/7/2023