


5/14/99


REVISIONS

9/8/2023

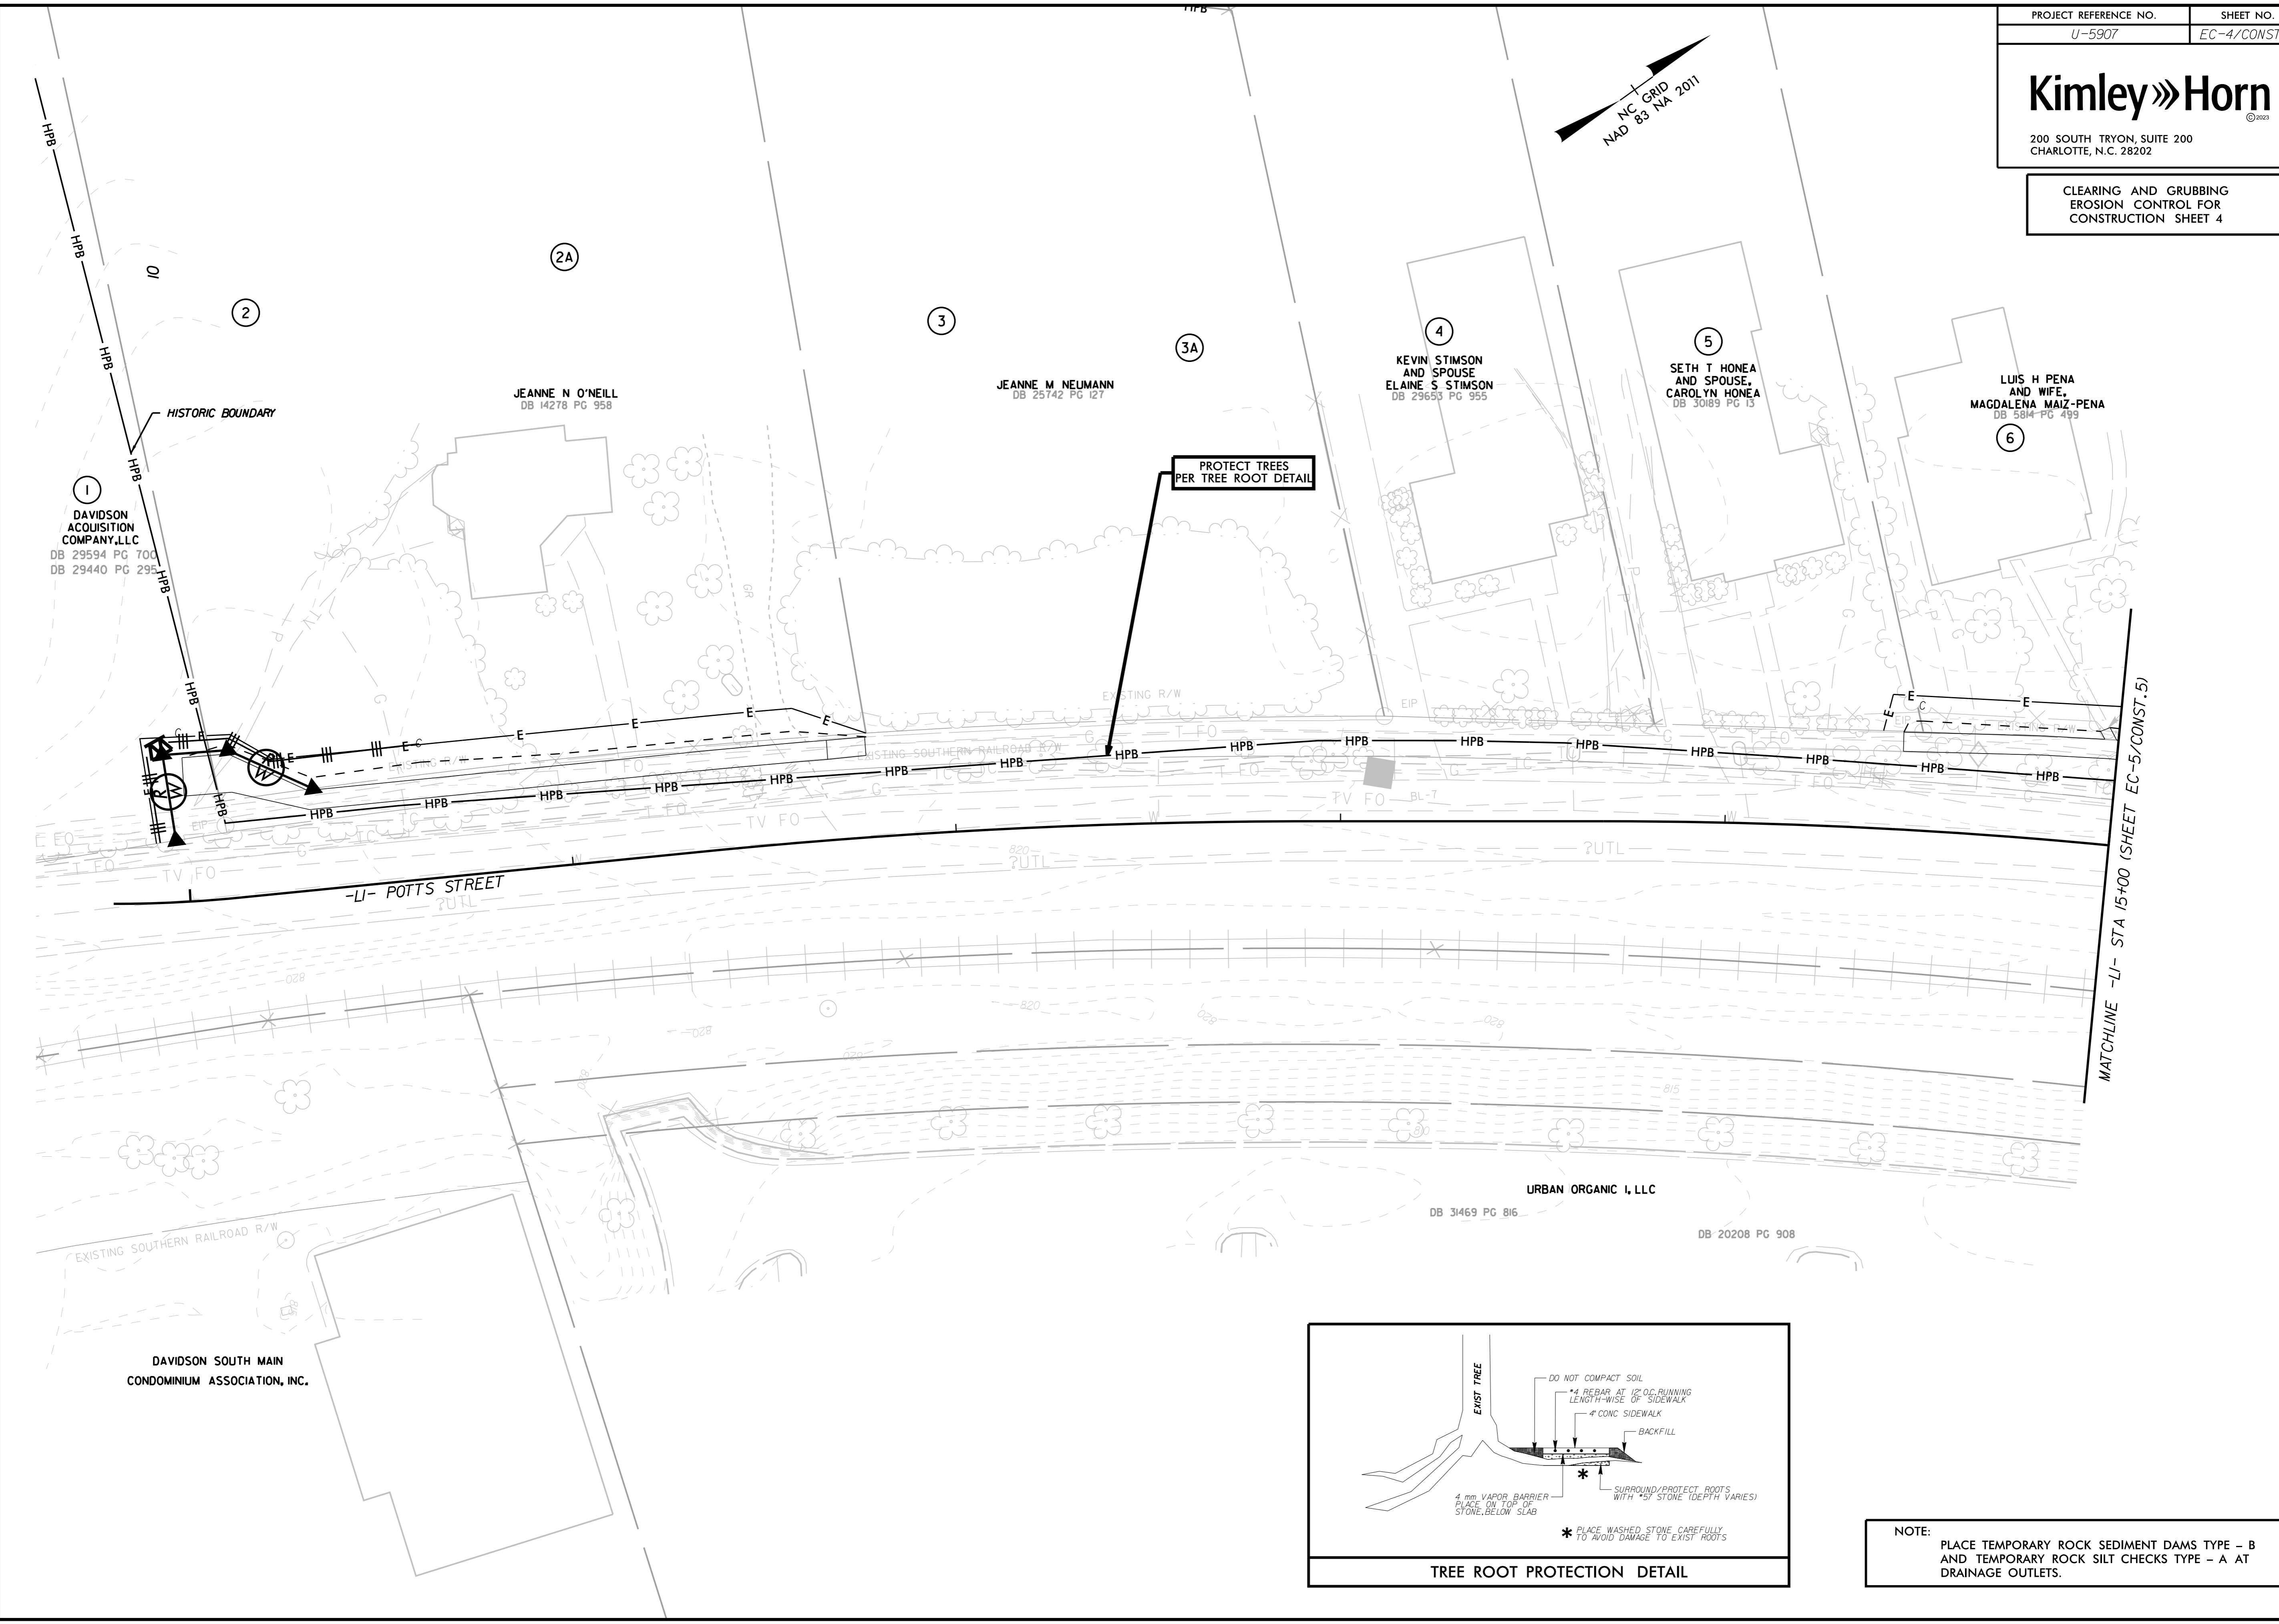

PROTECT TREES
PER TREE ROOT DETAIL

MATCHLINE -LI- STA 15+00 (SHEET EC-5/CONST. 5)

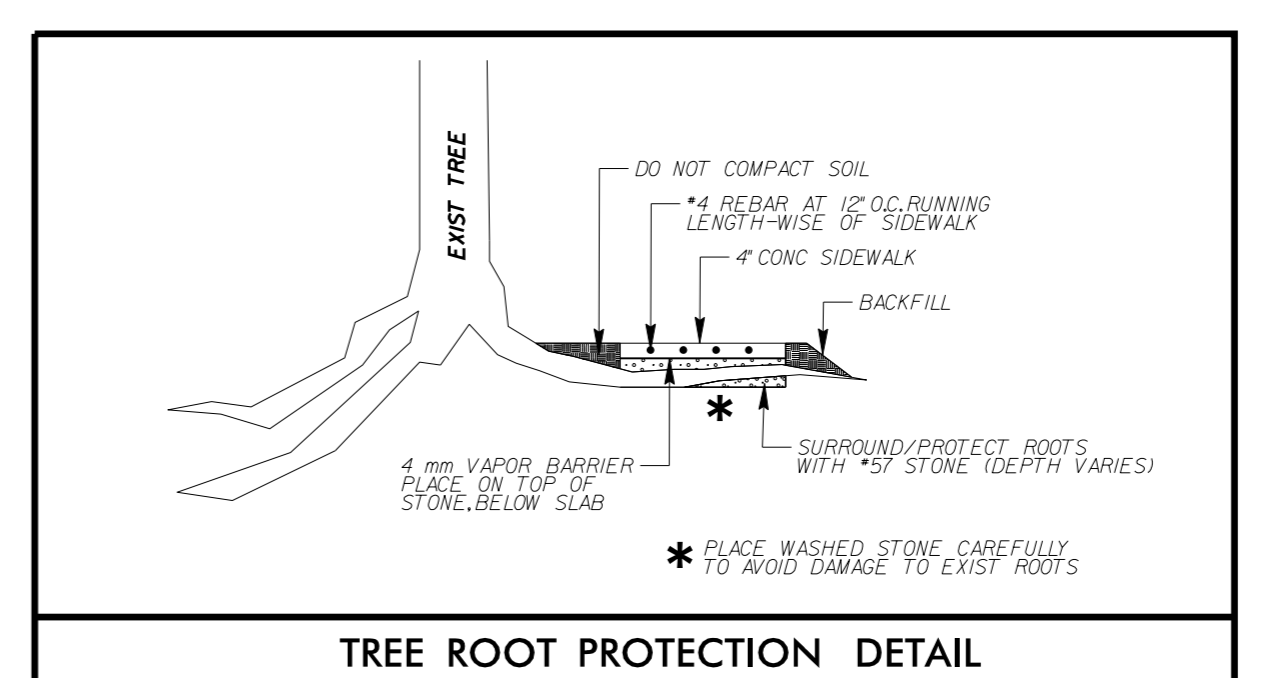

NOTE:
PLACE TEMPORARY ROCK SEDIMENT DAMS TYPE - B
AND TEMPORARY ROCK SILT CHECKS TYPE - A AT
DRAINAGE OUTLETS.